


8/17/99

REVISIONS

23-SEP-2004 10:53
TJG:cm
RD203024

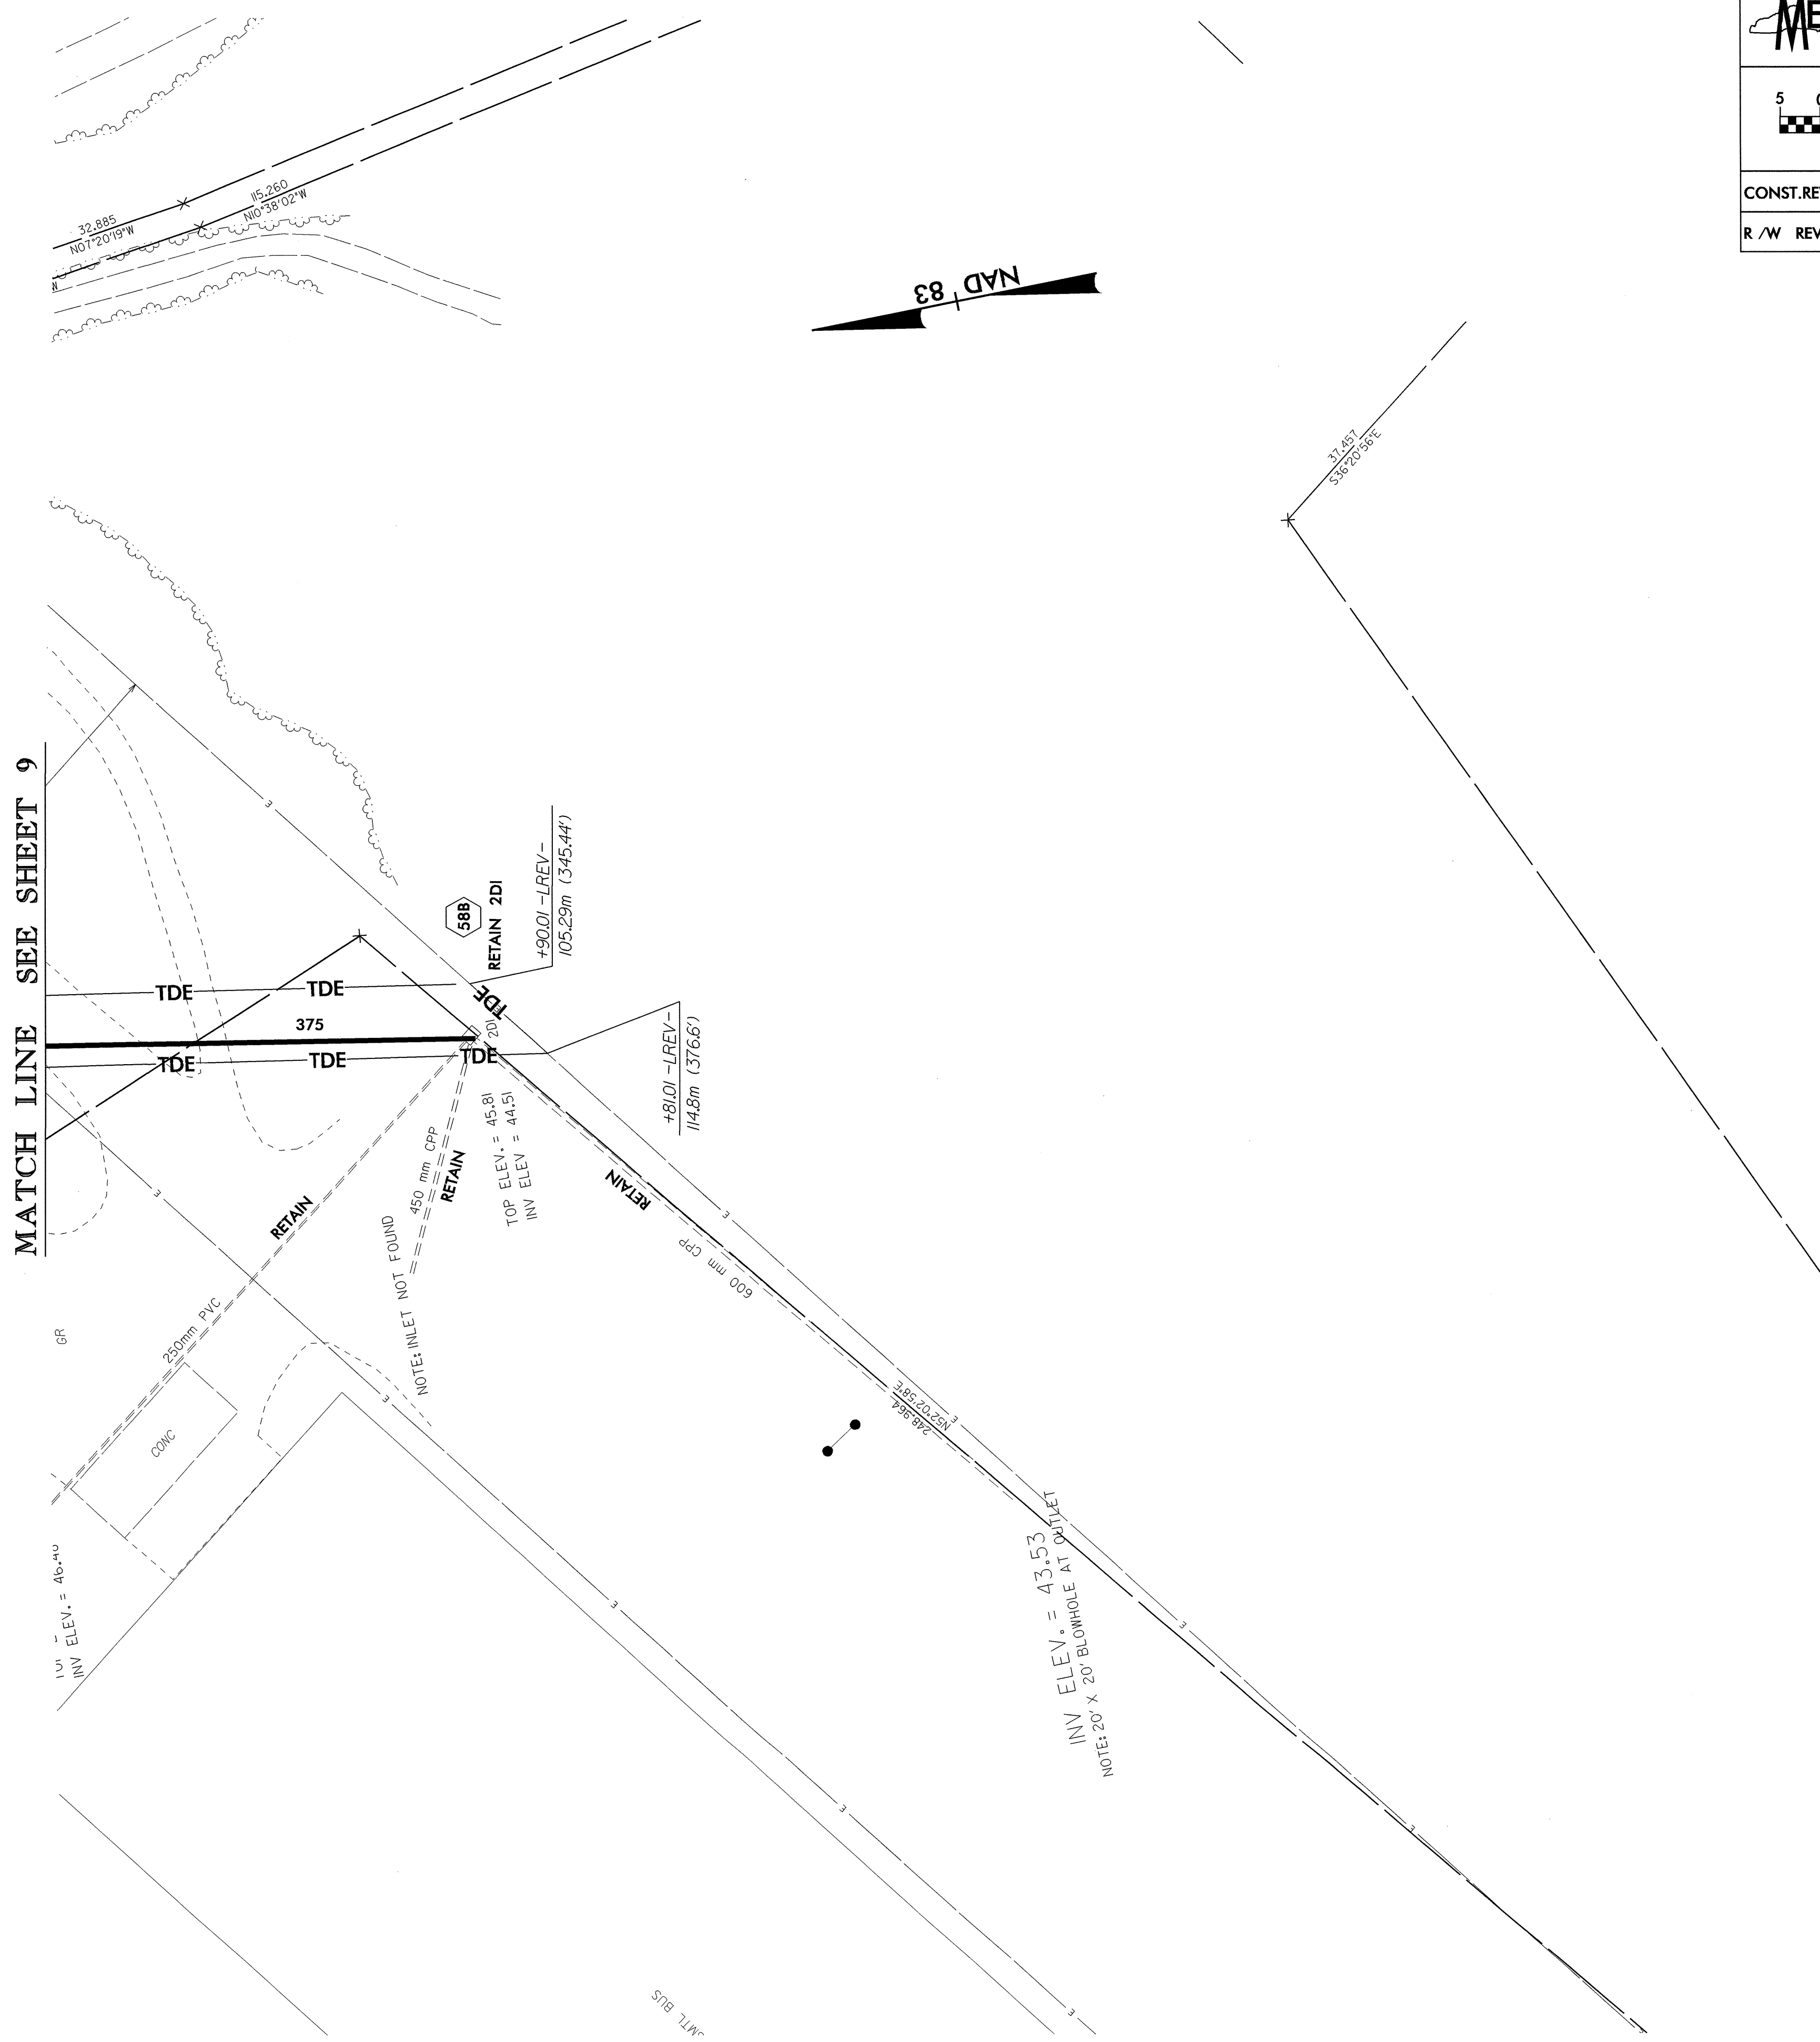

	PROJECT REFERENCE NO.	SHEET NO.
	U-2912	9A
	R/W SHEET NO.	
CONST. REV. R/W REV.		
	9-30-04	