




	PROJECT REFERENCE NO.	SHEET NO.
	U-2912	2-E
	R/W SHEET NO.	
	ROADWAY DESIGN ENGINEER	
	HYDRAULICS ENGINEER	
		
CONST. REV.		
R/W REV.		

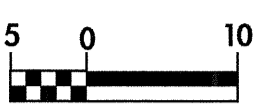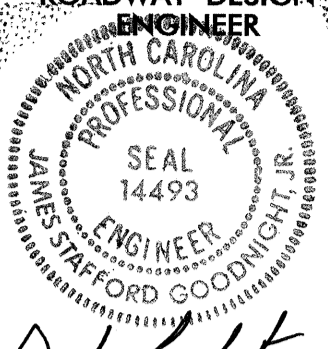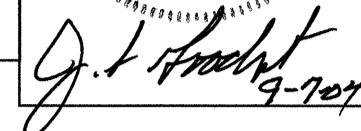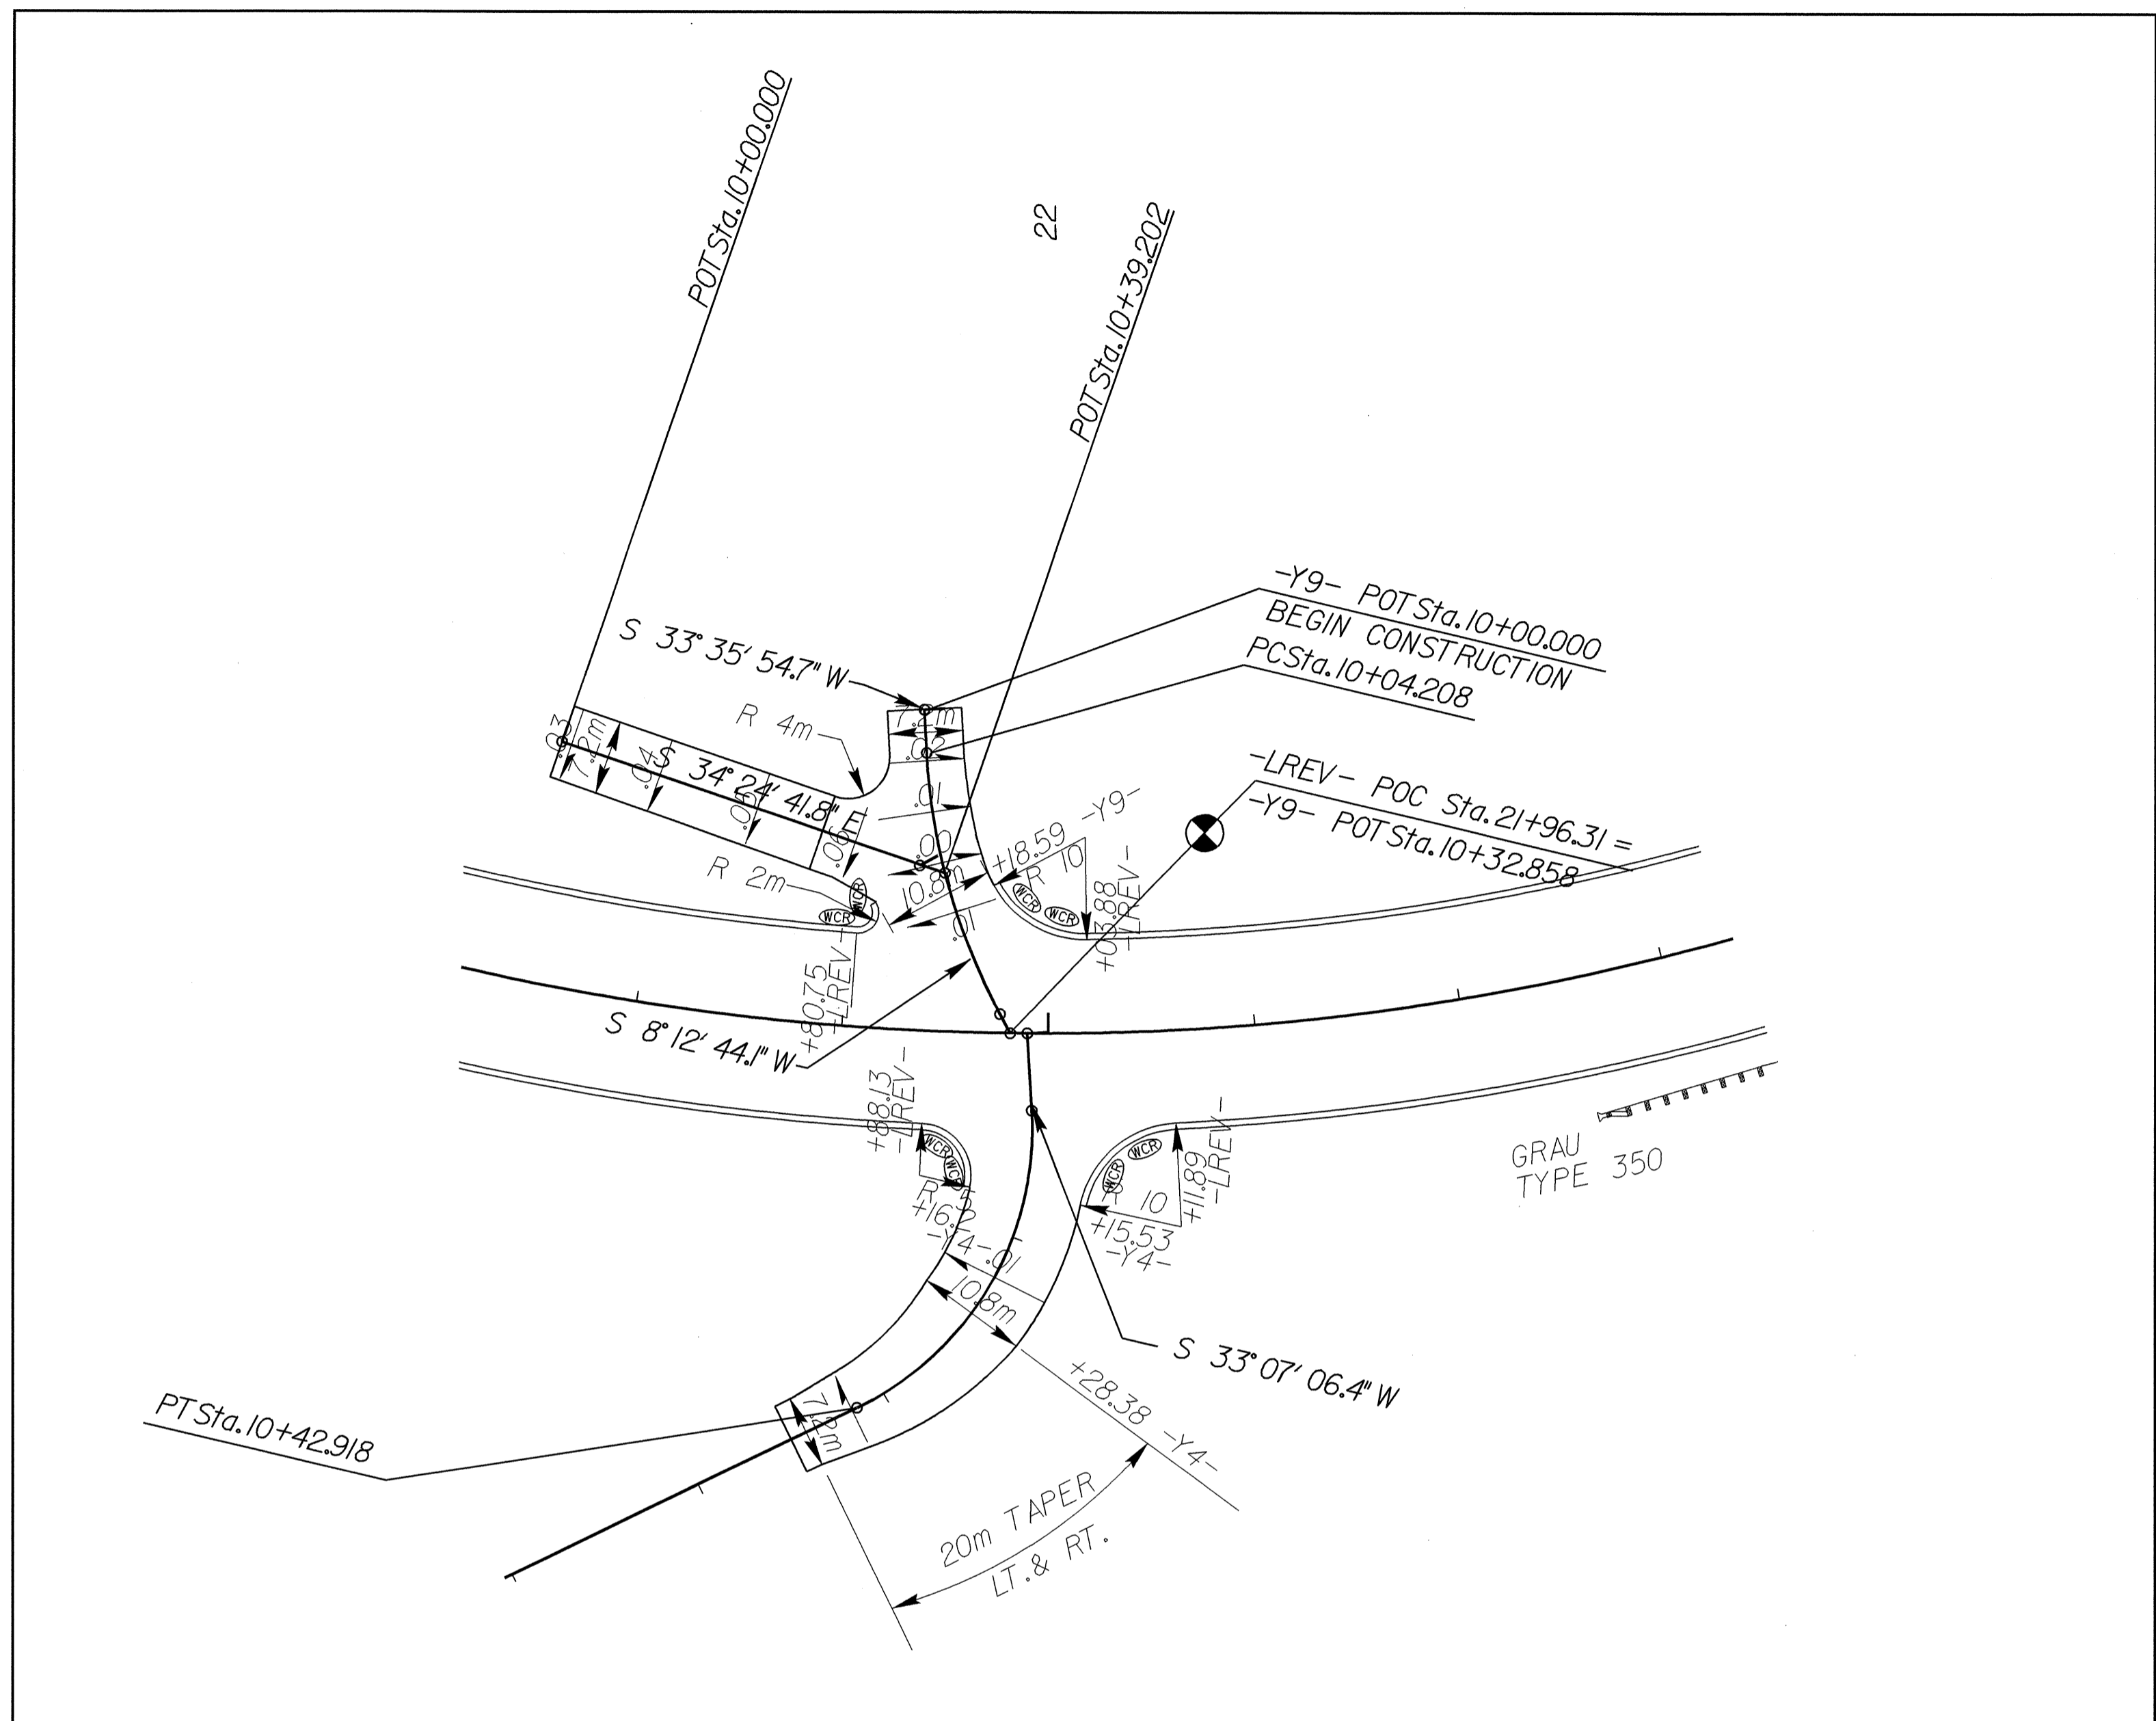

DETAIL OF INTERSECTION OF -LREV- & -Y4- & -Y9-

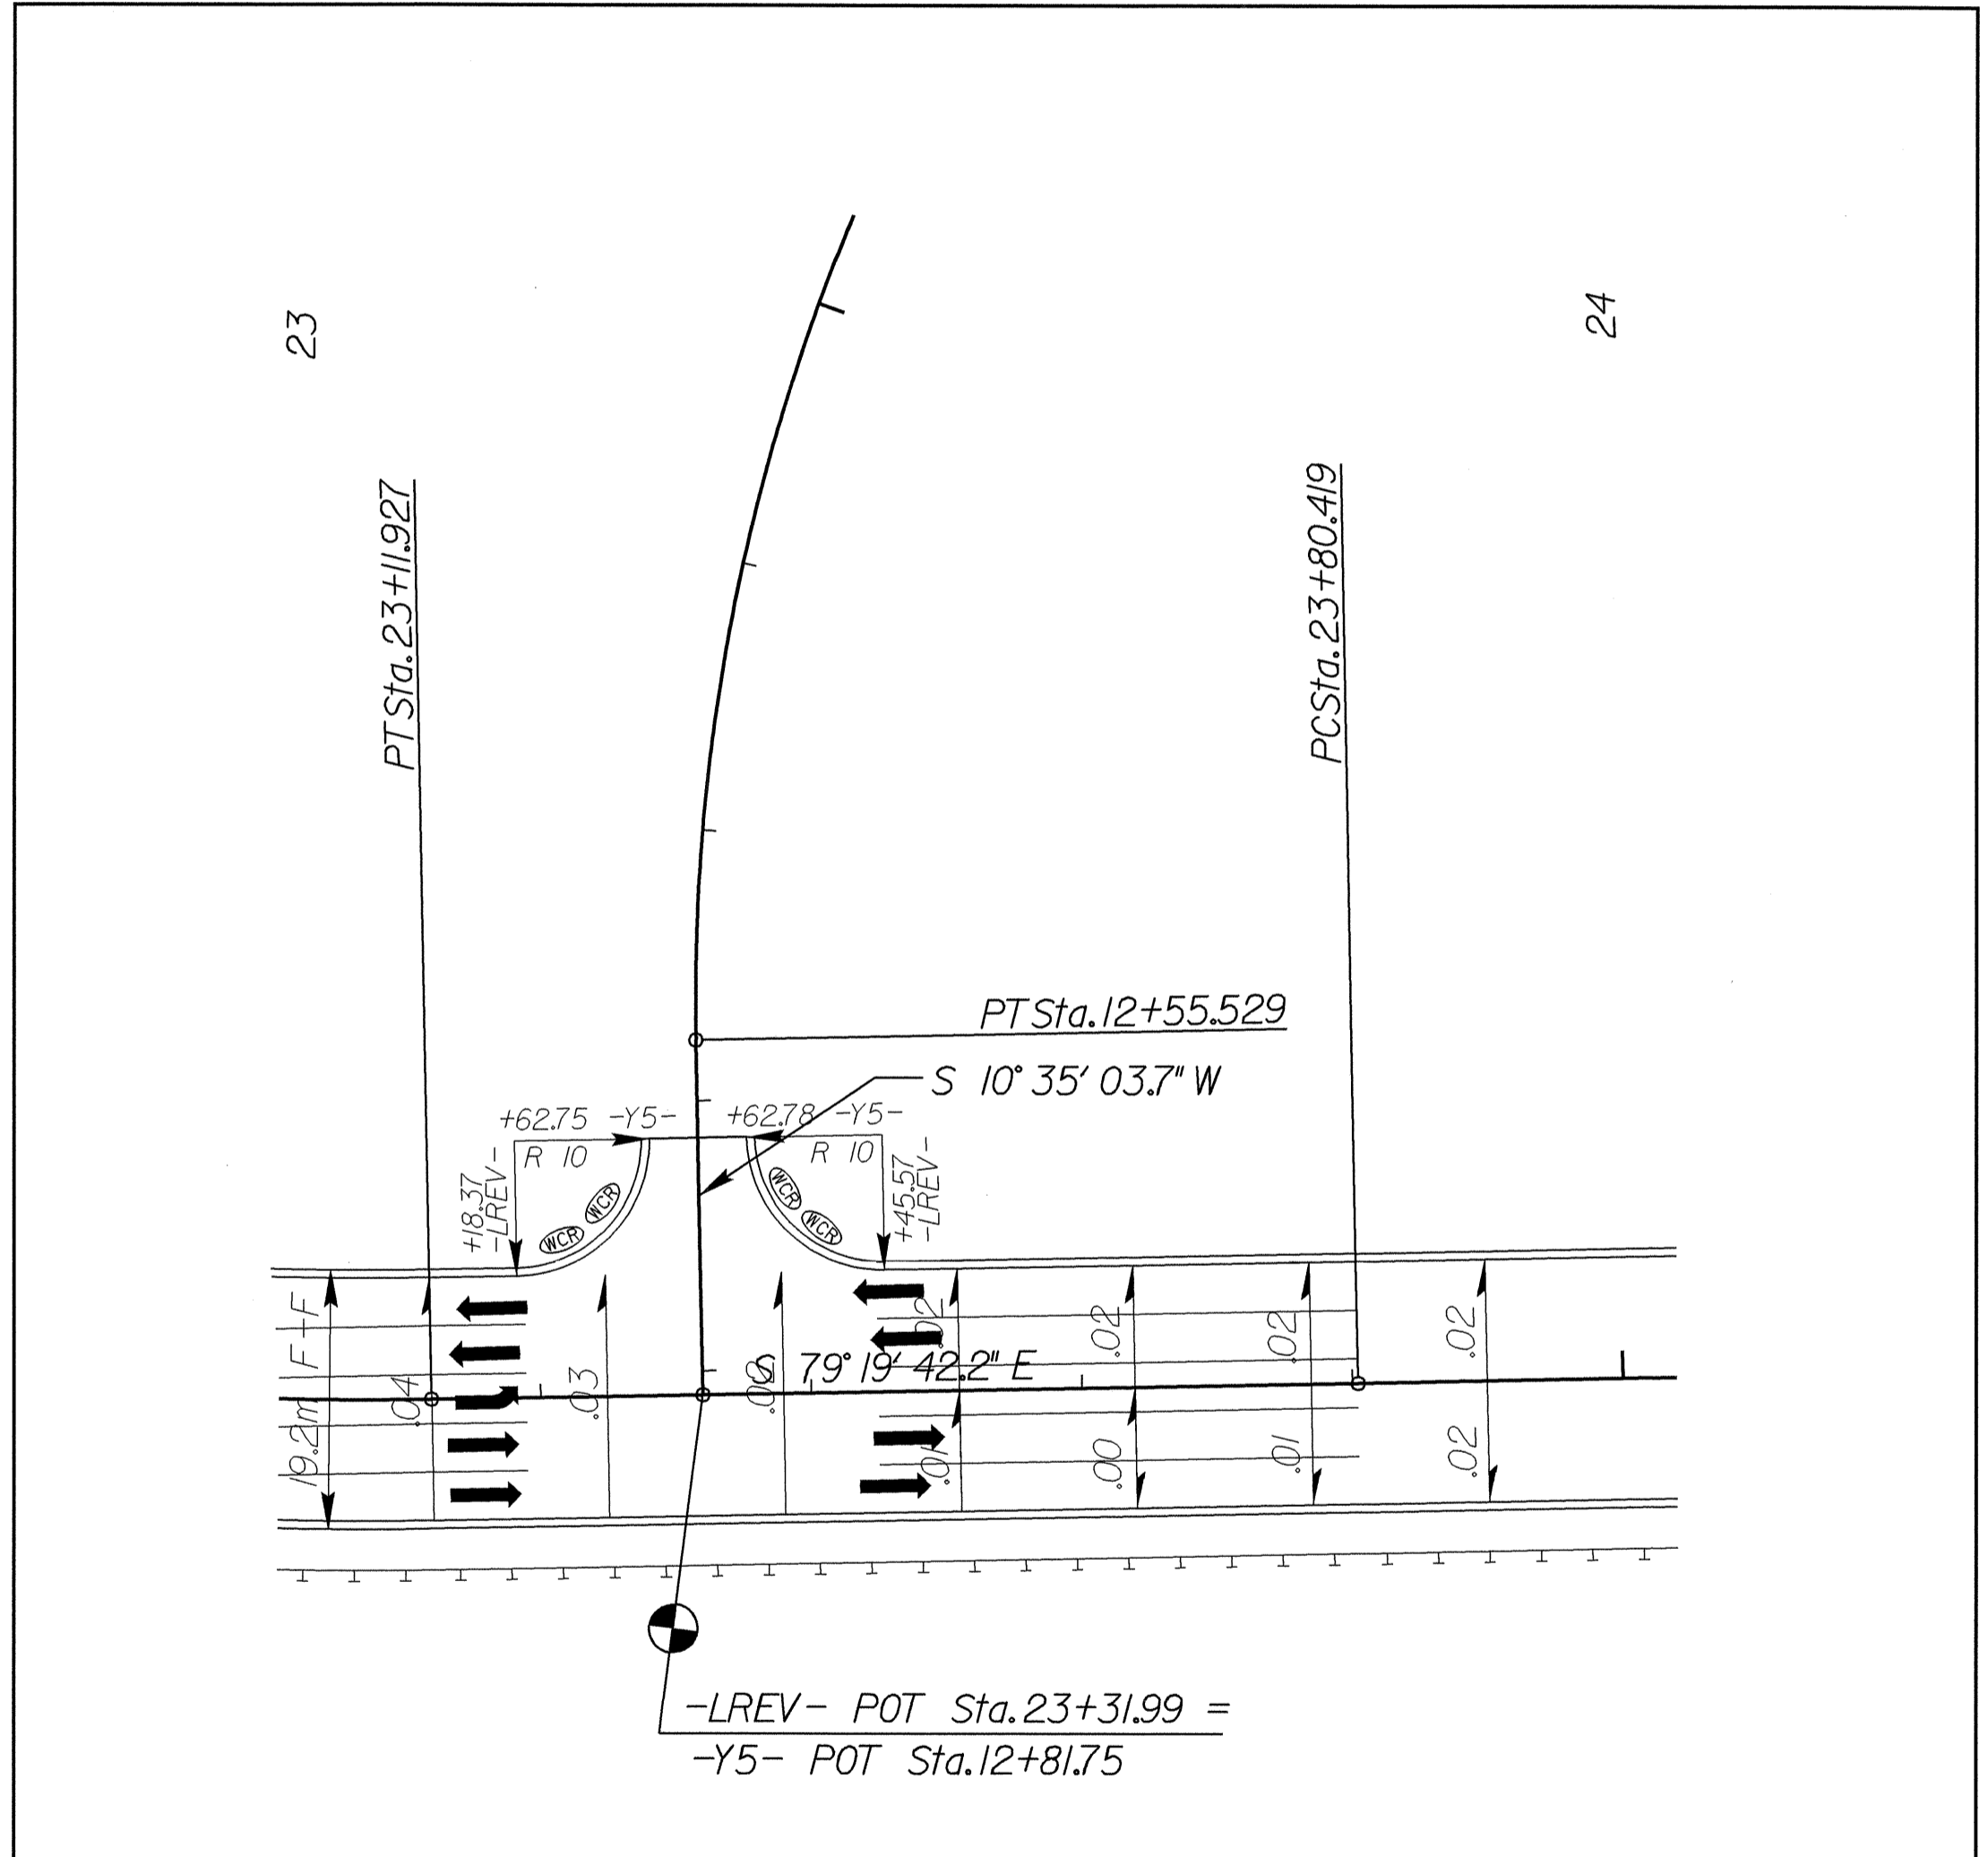

DETAIL OF INTERSECTION OF -LREV- & -Y5-

8/17/99
 00 SEP 02 09:15 AM
 C:\P02\RD\203674\DETAIL.dwg
 203674