




PROJ. REFERENCE NO.	SHEET NO.
U-2912	TCP-25

TRAFFIC SHIFT FOR FINAL LAYER AND MARKINGS

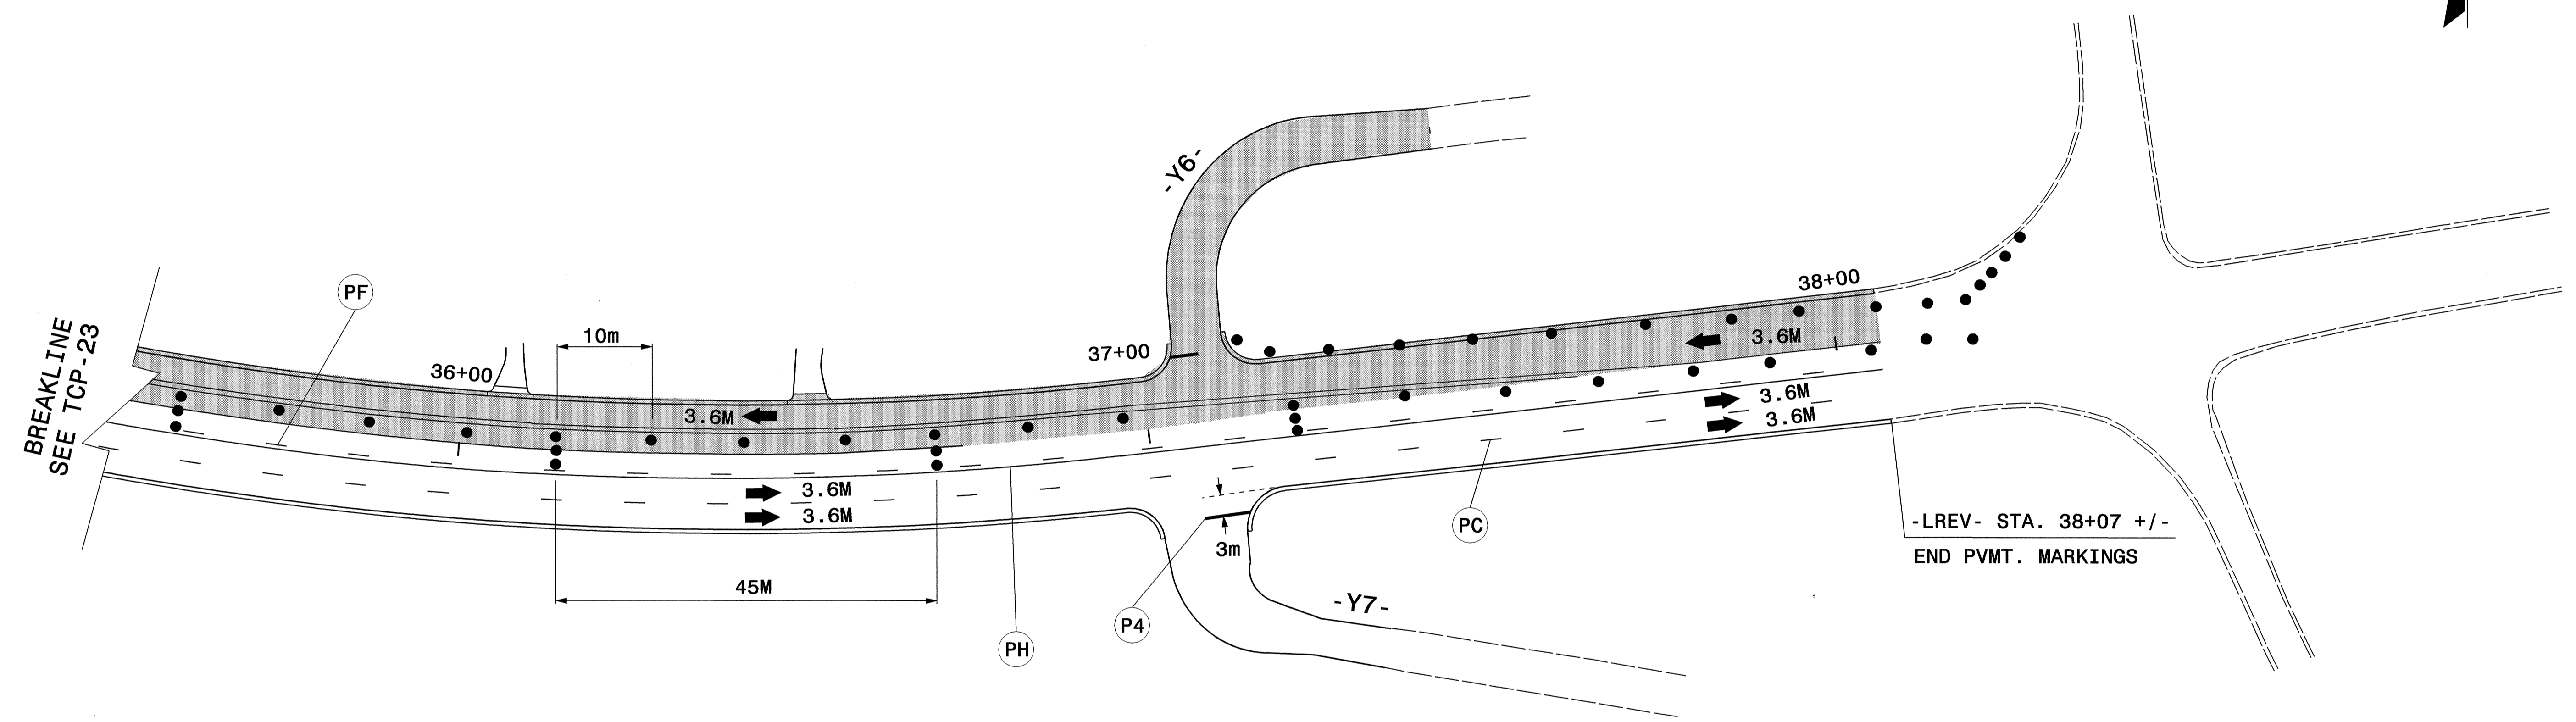

I7-SEP-2004 07:30
 O:\TCP\REVISE\U2912_TCP25.dgn
 WJOCas AT TETC03479

APPROVED: <i>M. McDevitt</i> DATE: <i>9/17/04</i>	PHASE III: STEP 3	
SCALE: NONE		REVISIONS
DATE: 09/04		
DWG. BY: WAJ/MM		
DESIGN BY: WAJ/MM		
REVIEWED BY: CBH		CADD FILE: U2912_TCP25.DGN