




PROJ. REFERENCE NO.	SHEET NO.
U-2912	TCP-24

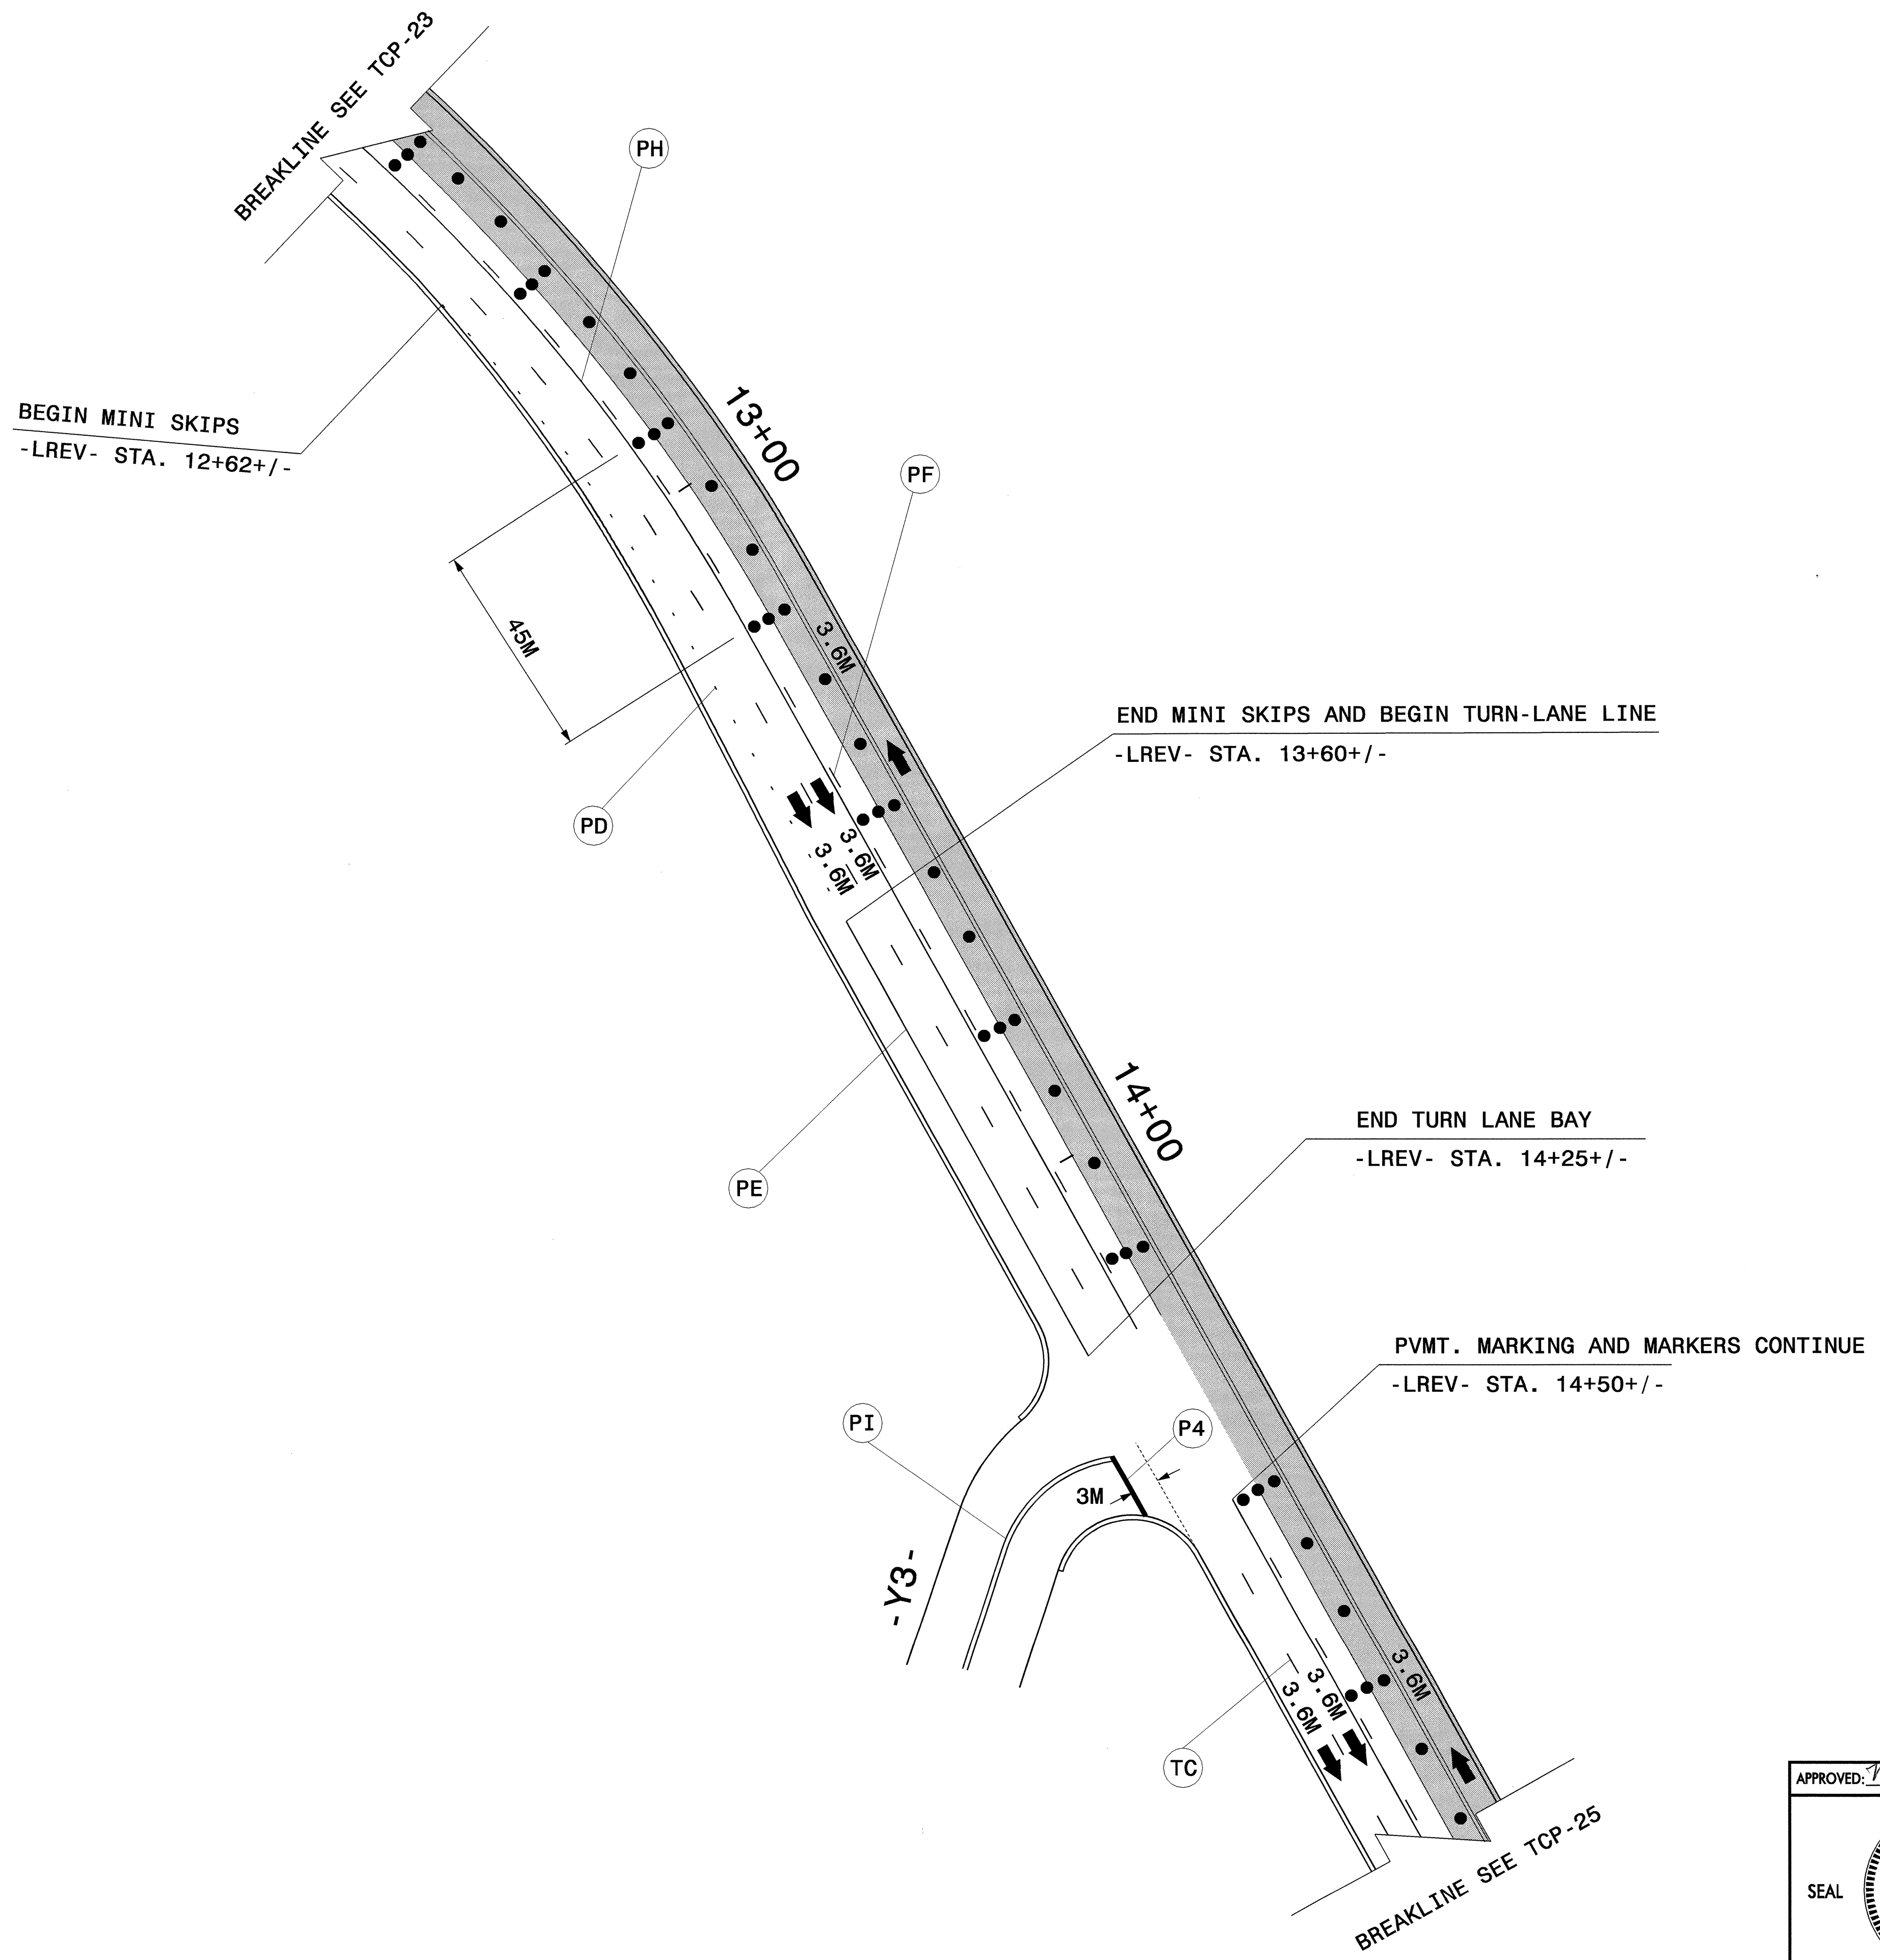

17-SEP-2004 07:30
 O:\TCP\REVISE-1\U2912-TCP24.dgn
 wjccas AT TETC193479

APPROVED: <i>M. McDaniel</i> DATE: 9/17/04		PHASE III: STEP 3						
	SCALE: NONE							
	DATE: 10/03							
	DWG. BY: WAJ							
	DESIGN BY: WAJ							
REVIEWED BY: CBH	<table border="1"> <thead> <tr> <th colspan="2">REVISIONS</th> </tr> </thead> <tbody> <tr> <td> </td> <td> </td> </tr> <tr> <td> </td> <td> </td> </tr> </tbody> </table>		REVISIONS					
REVISIONS								
<table border="1"> <tr> <td>CADD FILE</td> <td>U2912_TCP24.DGN</td> </tr> </table>		CADD FILE	U2912_TCP24.DGN					
CADD FILE	U2912_TCP24.DGN							