

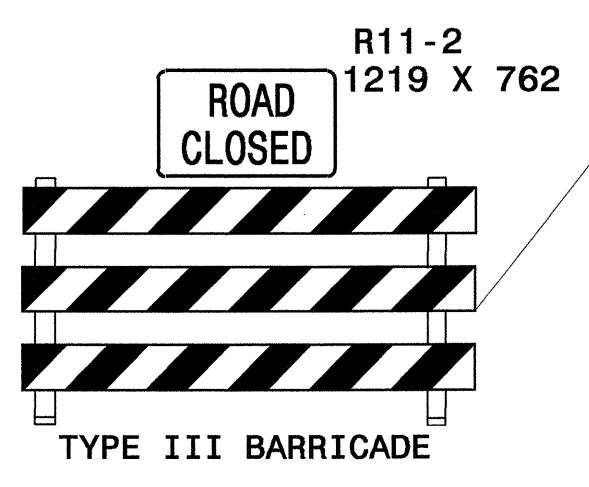
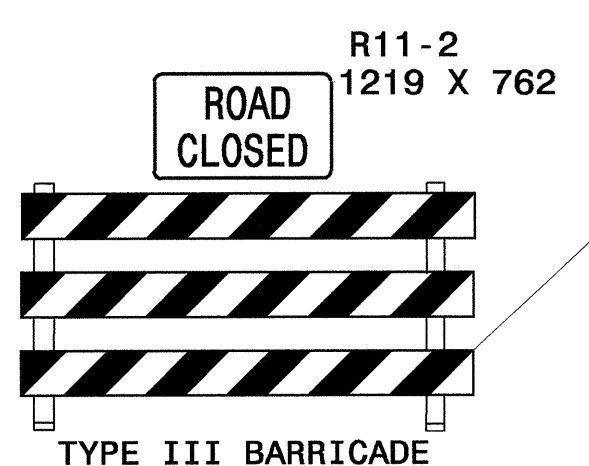


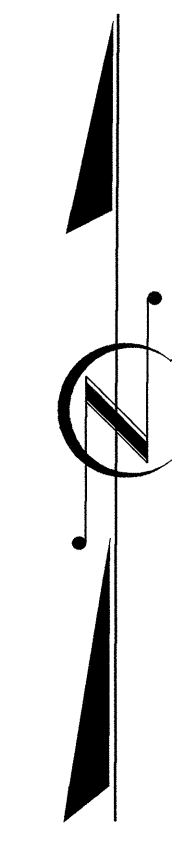

PROJ. REFERENCE NO.	SHEET NO.
U-2912	TCP-19

TRAFFIC SHIFT FOR FINAL LAYER AND MARKINGS

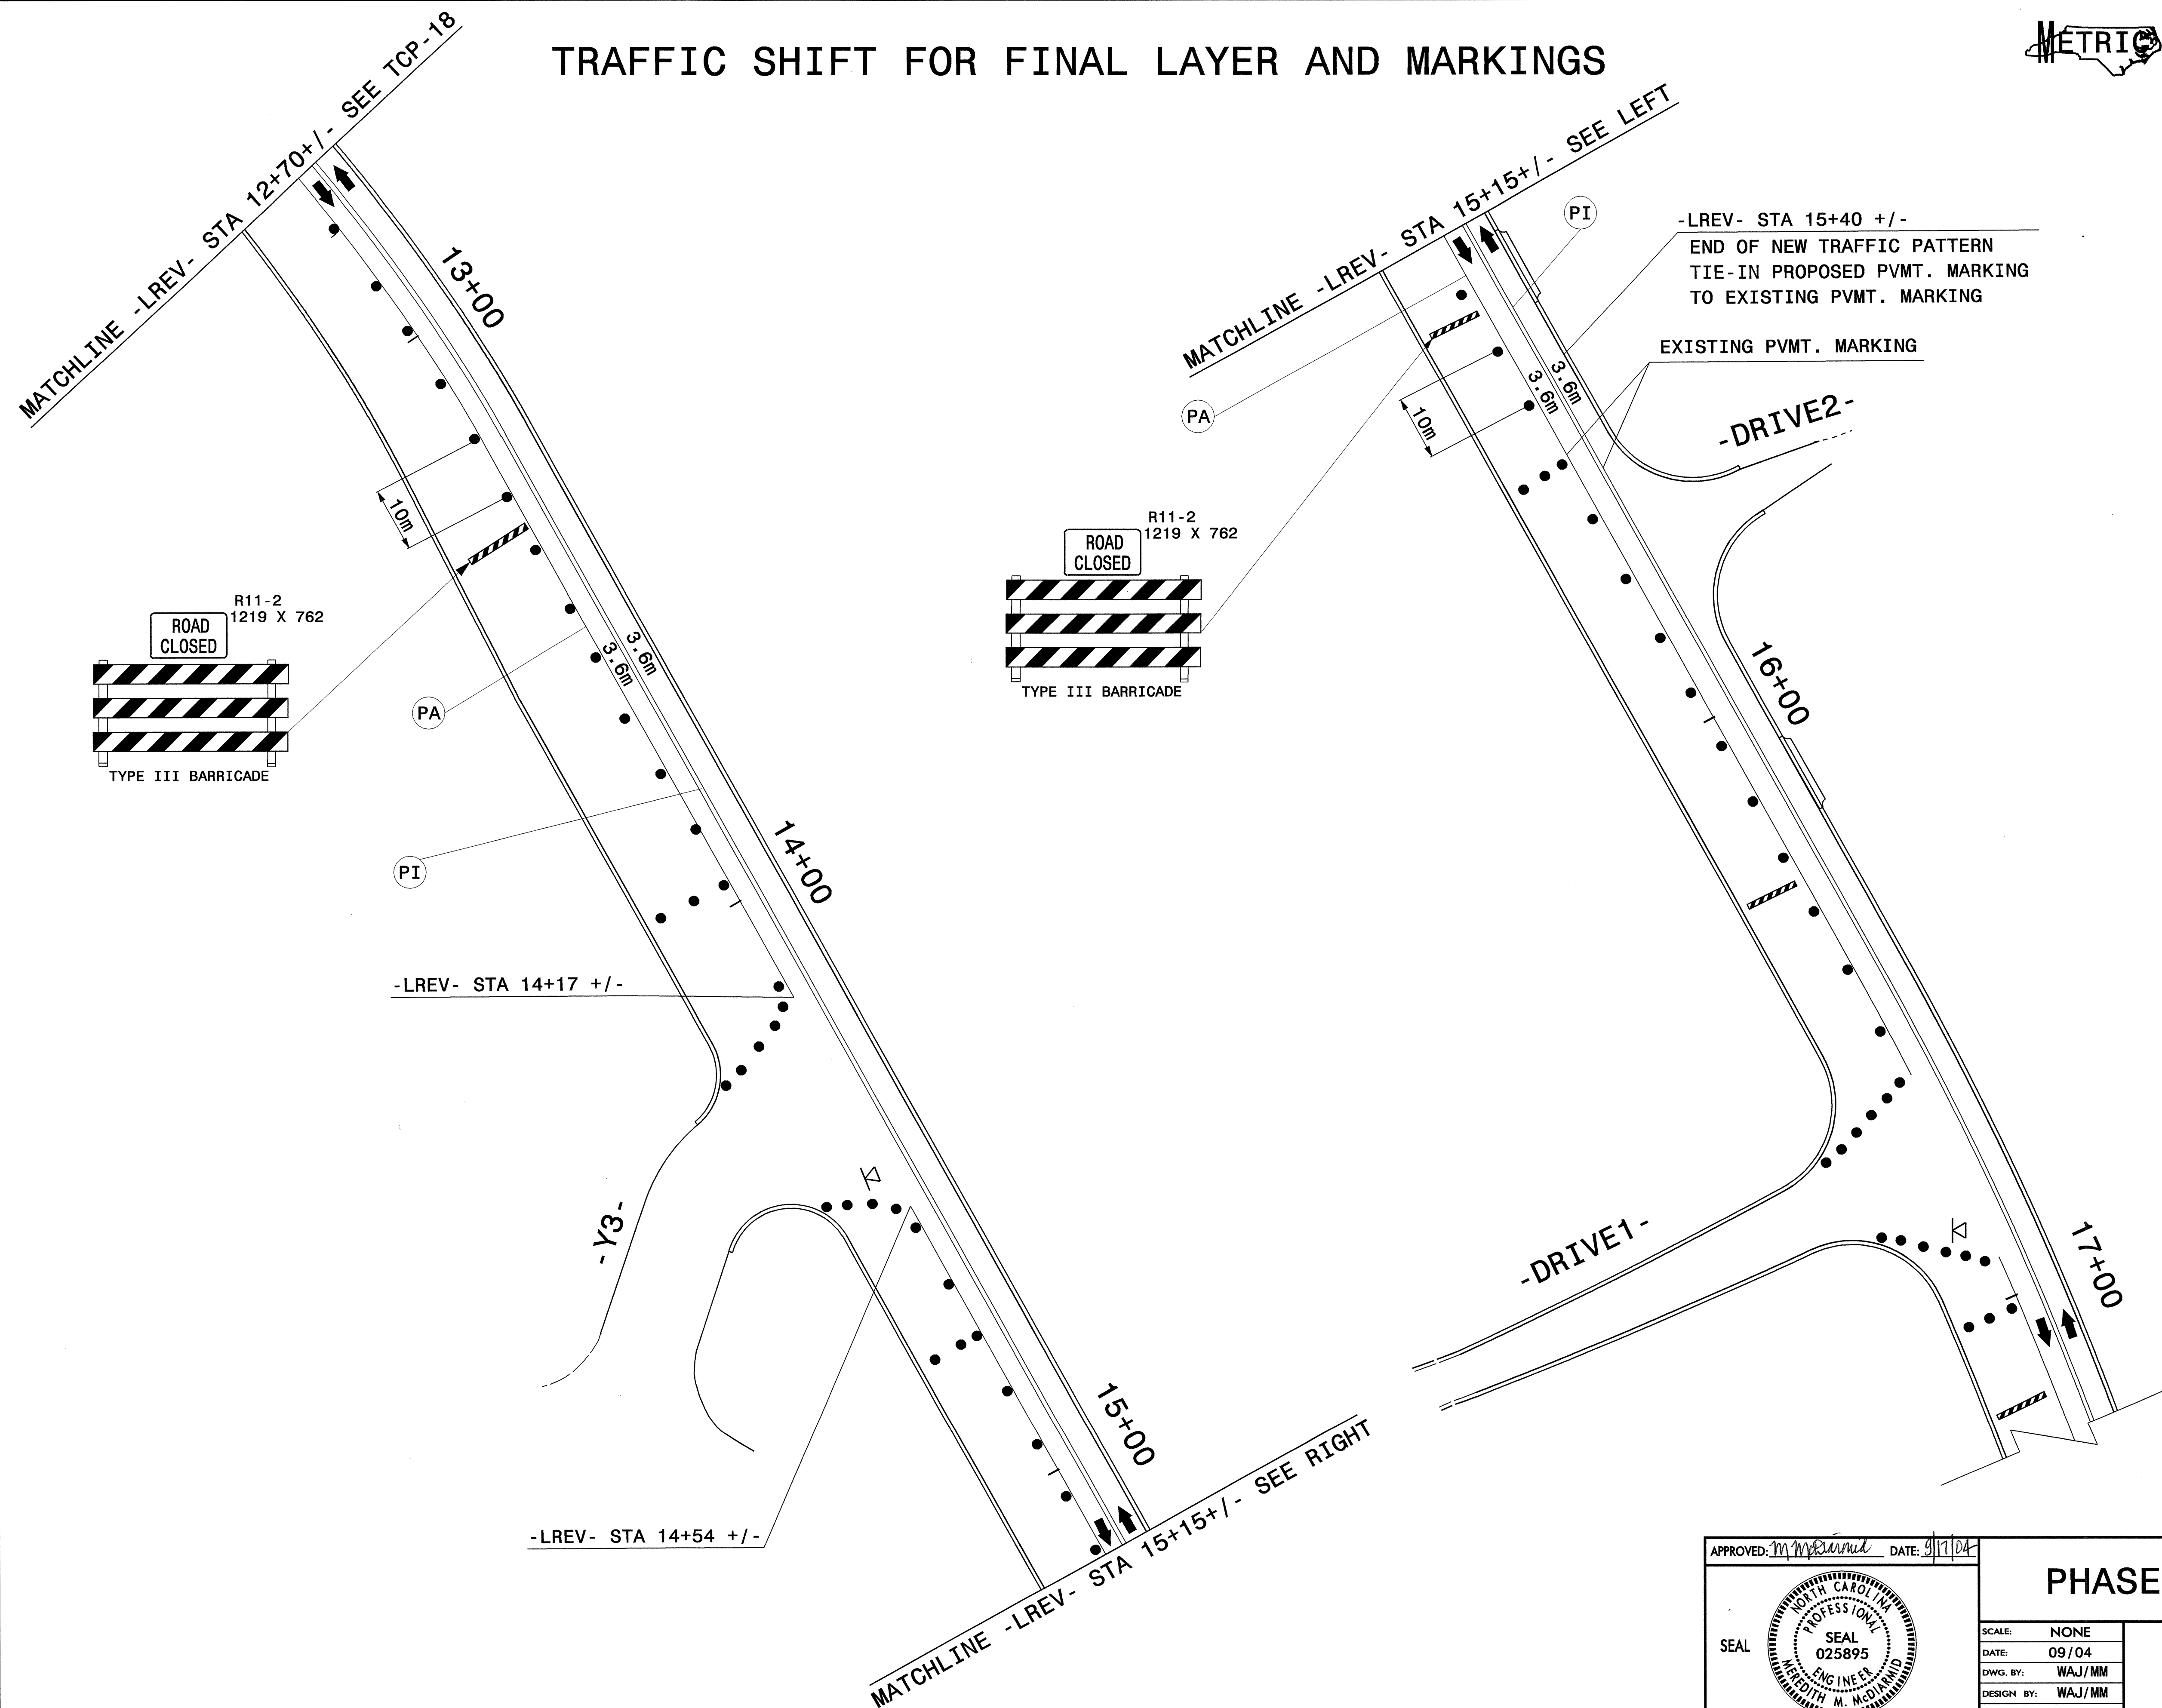

-LREV- STA 15+40 +/-
 END OF NEW TRAFFIC PATTERN
 TIE-IN PROPOSED PVMT. MARKING
 TO EXISTING PVMT. MARKING

EXISTING PVMT. MARKING


-DRIVE2-

-DRIVE1-

APPROVED: *M. M. M. M.* DATE: 9/17/04

PHASE II: STEP 2

SCALE: NONE
 DATE: 09/04
 DWG. BY: WAJ/MM
 DESIGN BY: WAJ/MM
 REVIEWED BY: CBH

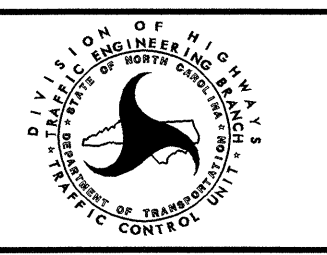

REVISIONS	

I7-SEP-2004 07:26
 O:\TCP\REVISE\U2912\tcp19.dgn
 WJOCAS AT TET093479