


EAST MOUNTAIN DRIVE WIDENING

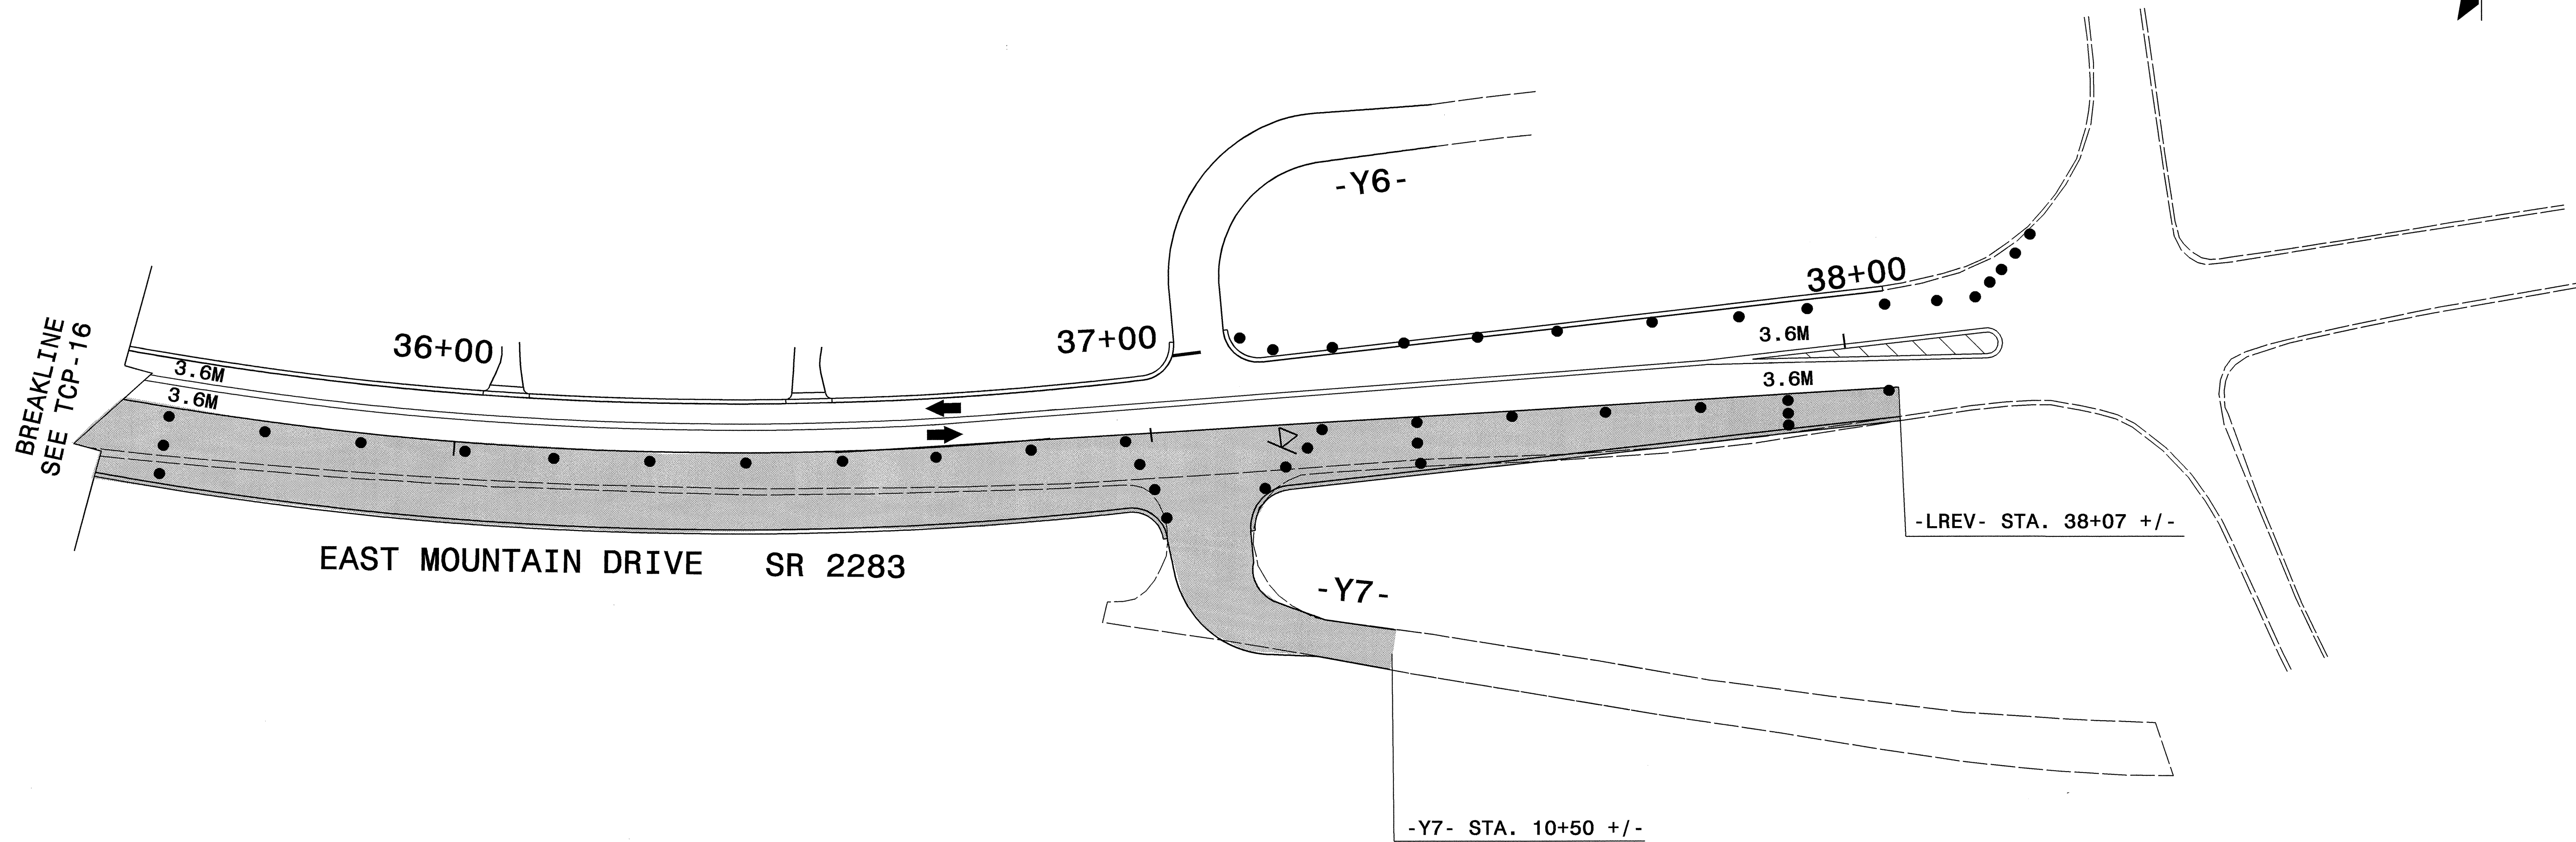

PROJ. REFERENCE NO. U-2912	SHEET NO. TCP-17
-------------------------------	---------------------



17-SEP-2004 07:26
 O:\TCP\REVISE\U2912_tcp17.dgn
 WJaccs AT TETC03479

APPROVED: <i>M. McDaniel</i> DATE: 9/1/04	PHASE II: STEP 2							
	SCALE: NONE							
	DATE: 09/04							
	DESIGN BY: WAJ/MM							
	REVIEWED BY: CBH							
		<table border="1" style="width: 100%; border-collapse: collapse;"> <thead> <tr> <th colspan="2">REVISIONS</th> </tr> </thead> <tbody> <tr> <td style="width: 50%;"> </td> <td style="width: 50%;"> </td> </tr> <tr> <td> </td> <td> </td> </tr> </tbody> </table>	REVISIONS					
REVISIONS								