

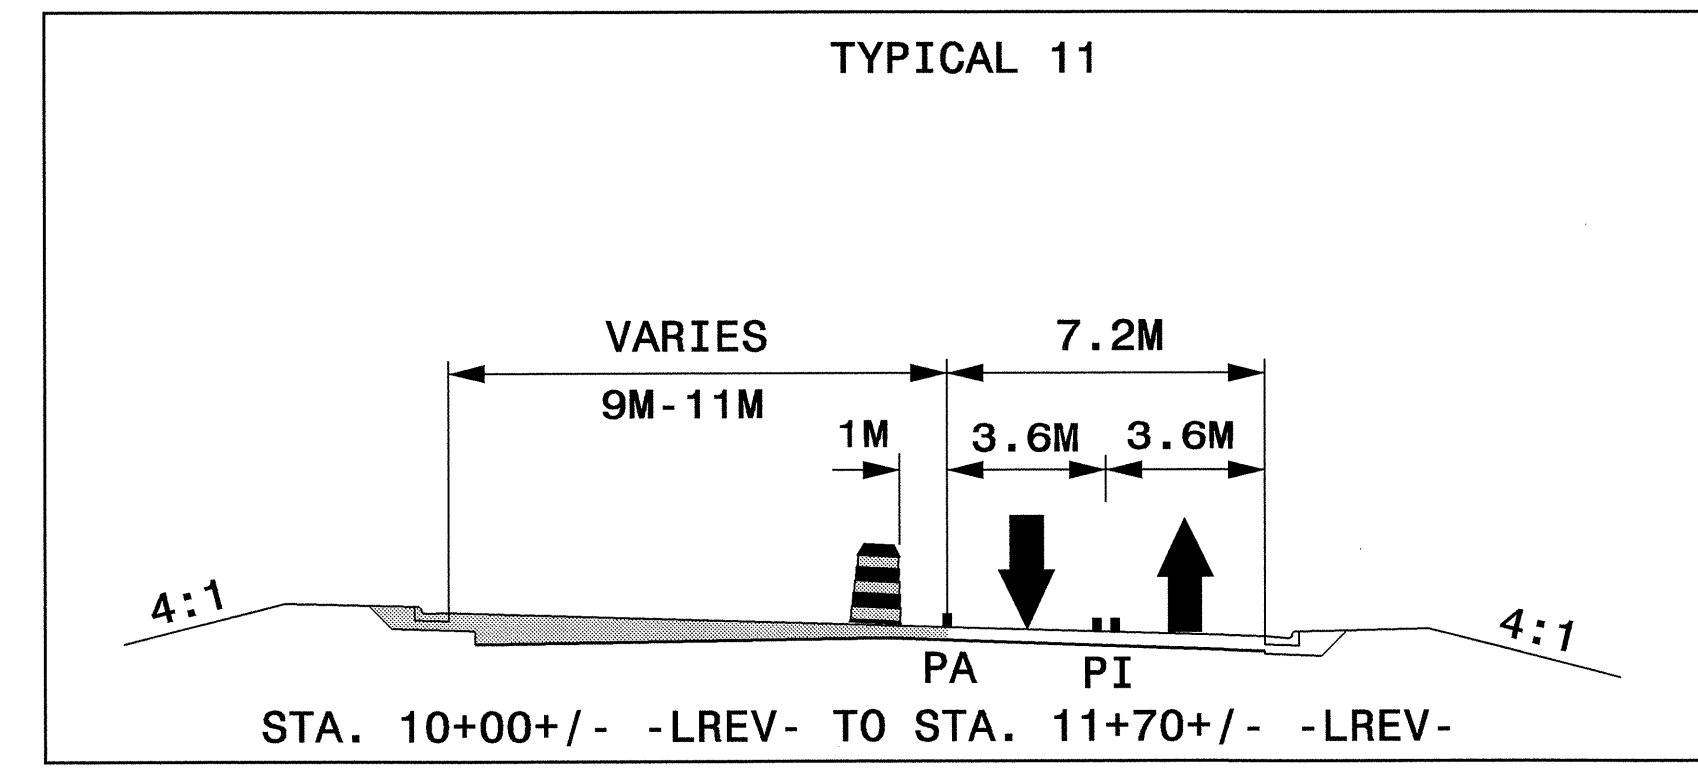


# PROPOSED WILKES RD. RESURFACING & OWEN DR. EXTENSION CONSTRUCTION

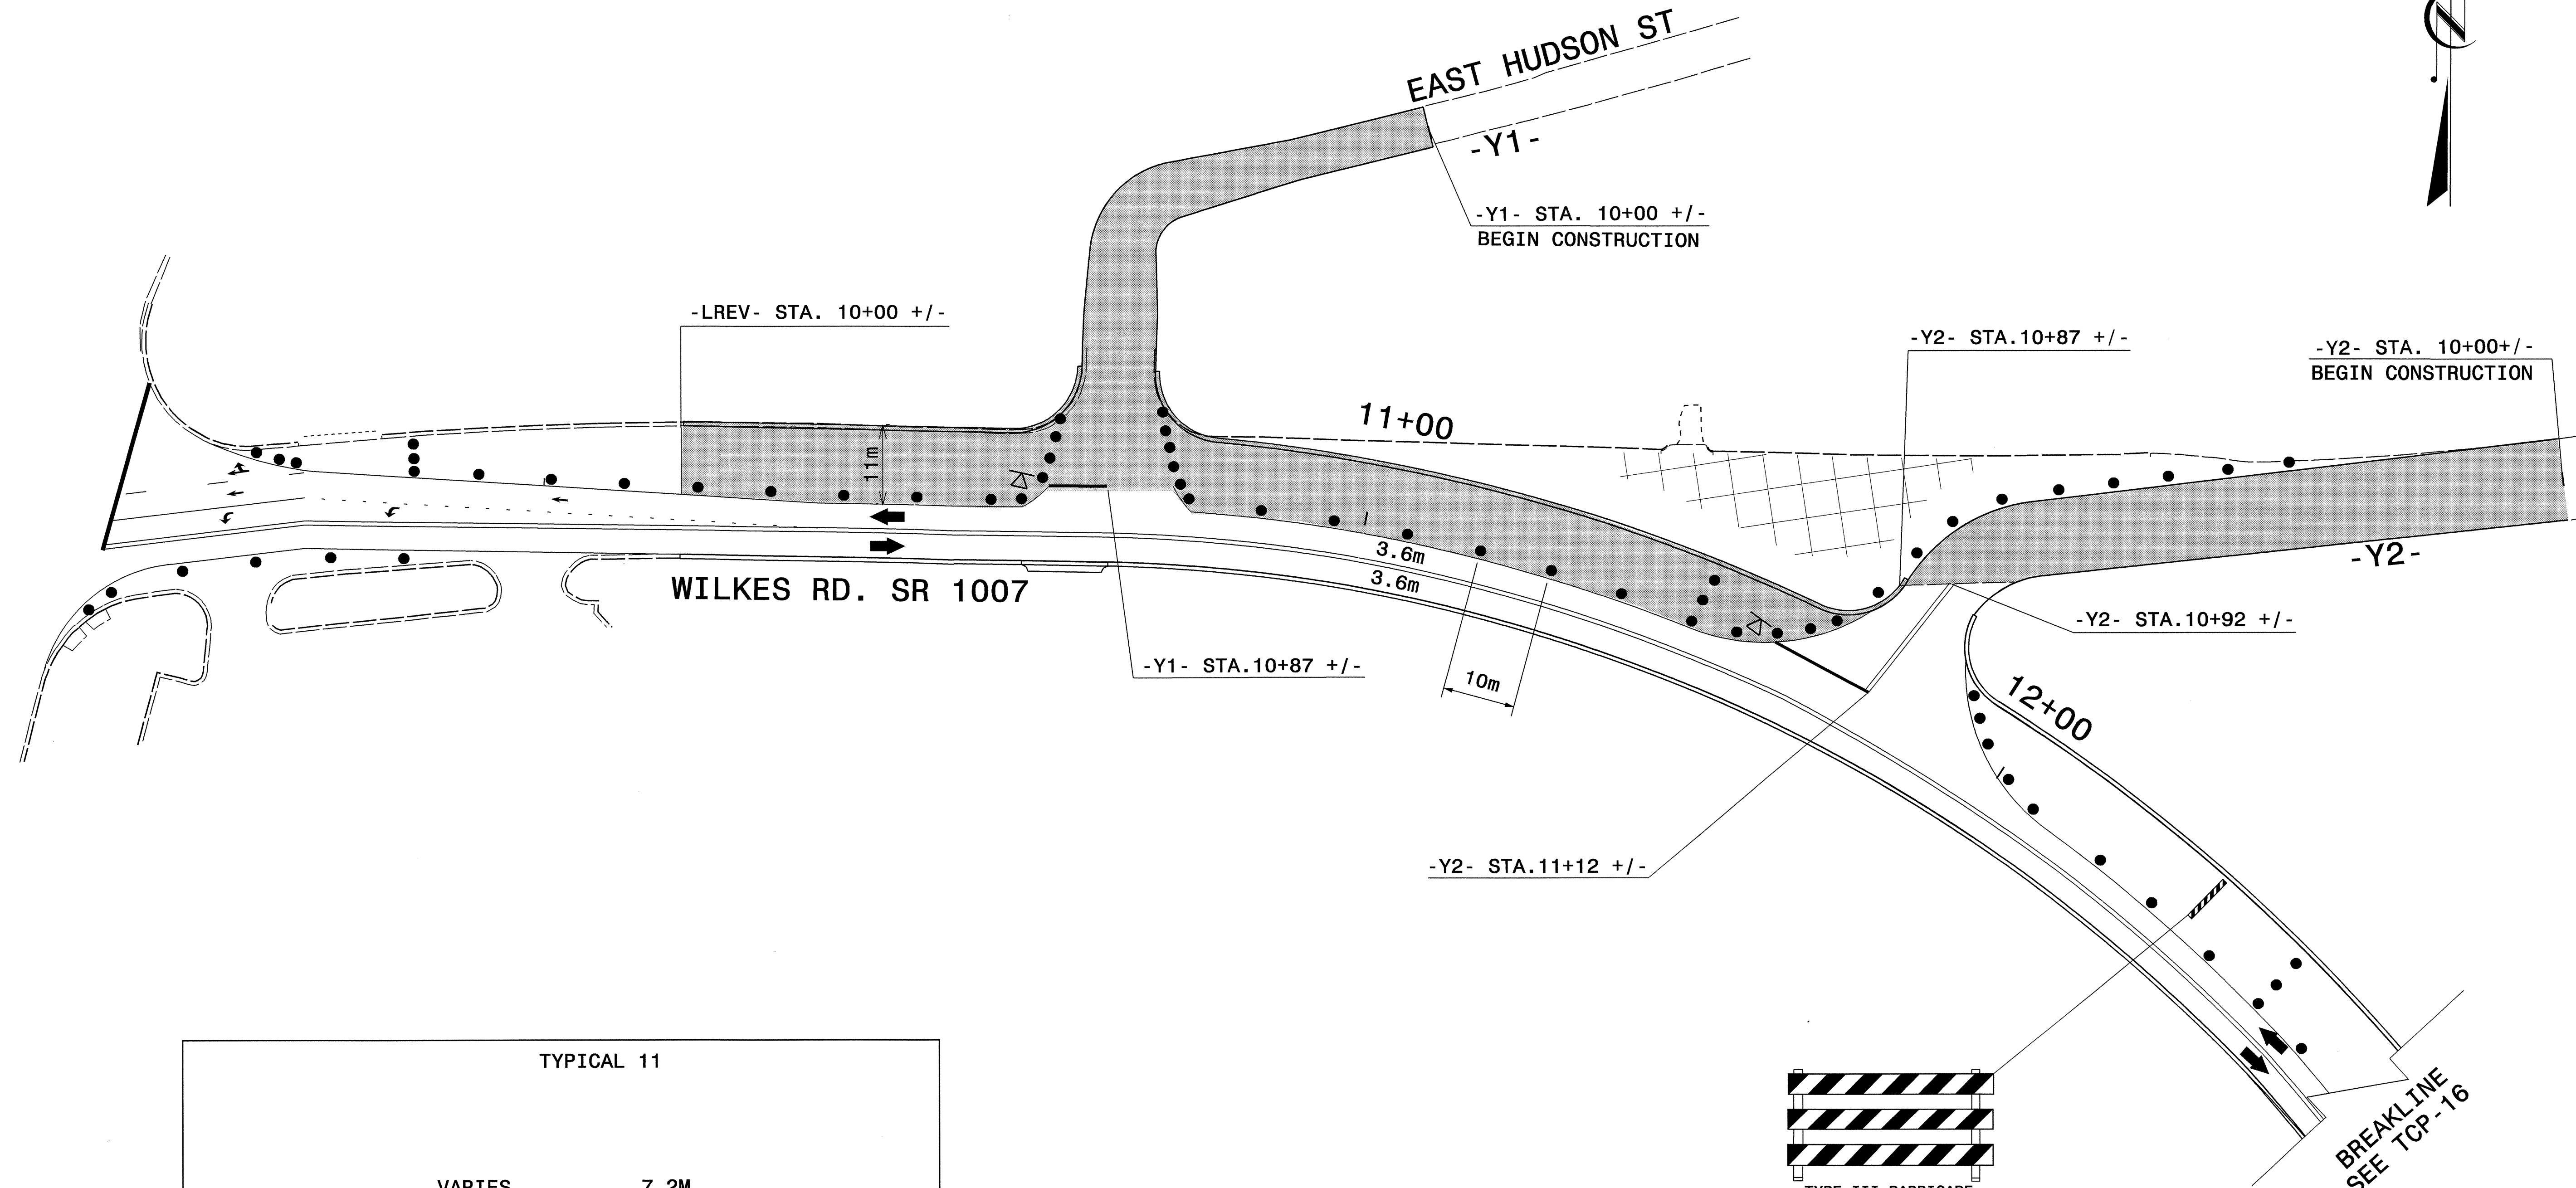

PROJ. REFERENCE NO.	SHEET NO.
U-2912	TCP-15

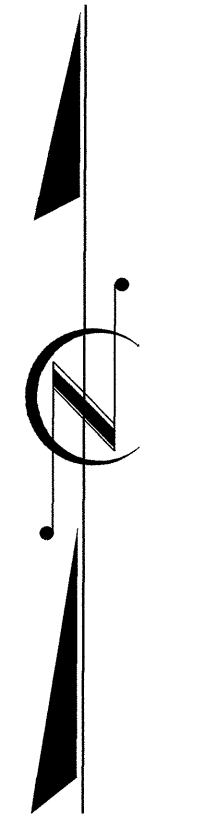

APPROVED: *M. McDevitt* DATE: 9/17/04

SEAL:

## PHASE II: STEP 1

SCALE: NONE		REVISIONS
DATE: 09/04		
DWG. BY: WAJ/MM		
DESIGN BY: WAJ/MM		
REVIEWED BY: CBH		

CADD FILE: U2912\_TCP15.DGN

I7-SEP-2004 07:26  
 O:\TCP\TCP\REVISE\U2912\_TCP15.dgn  
 W:\ocds AT TETC\B3479