




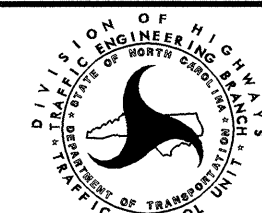
PROJ. REFERENCE NO.	SHEET NO.
U-2912	TCP-4

## TEMPORARY PAVEMENT MARKING SCHEDULE

SYMBOL	DESCRIPTION	PAY ITEM QUANTITY BREAKDOWN	TOTAL QUANTITY
<b>TEMPORARY PAVEMENT MARKINGS</b>			
<b>PAINT (100MM)</b>			
PA	WHITE EDGELINE (2X)	15134 M	
PC	3 M. WHITE SKIP (1X)	782 M	
PD	0.5 M. WHITE MINISKIP (2X)	36 M	
PE	WHITE SOLID LANE LINE (2X)	425 M	
PF	3 M. YELLOW SKIP (1X)	701 M	
PH	YELLOW SINGLE CENTER (1X)	2805 M	
PI	YELLOW DOUBLE CENTER (2X)	23368 M	
		TOTAL	43251 M
<b>PAINT (600MM)</b>			
P4	WHITE STOPBAR (2X)	210 M	
		TOTAL	210 M
<b>PAINT MARKING SYMBOLS</b>			
QA	LEFT TURN ARROW (2X)	12 EA	
QC	STRAIGHT ARROW (2X)	8 EA	
QE	COMBO. STRAIGHT/RIGHT (2X)	6 EA	
		TOTAL	26 EA
<b>MARKERS</b>			
<b>TEMPORARY RAISED PAVEMENT MARKERS</b>			
MH	YELLOW & YELLOW	190 EA	
MI	CRYSTAL & RED	375 EA	
		TOTAL	565 EA

**NOTE:**

1X MEANS 1 APPLICATION  
2X MEANS 2 APPLICATIONS

APPROVED: <i>M. M. McDaniel</i> DATE: 9/7/04		<b>TEMPORARY PAVEMENT MARKING SCHEDULE</b>						
	SCALE: NONE							
	DATE: 09/04							
	DWG. BY: WAJ/MM							
	DESIGN BY: WAJ/MM							
REVIEWED BY: CBH	<table border="1" style="width: 100%;"> <tr> <th colspan="2">REVISIONS</th> </tr> <tr> <td> </td> <td> </td> </tr> <tr> <td> </td> <td> </td> </tr> </table>		REVISIONS					
REVISIONS								
CADD FILE	U2912.TCP4.DGN							

17-SEP-2004 07:21  
 04-TCP-TCP-REVISE-Nu2912.tcp04.dgn  
 WJ005 AT TETC93479