


UTILITIES BY OTHERS

NOTE:
ALL PROPOSED UTILITY WORK
SHOWN ON THIS SHEET WILL
BE DONE BY OTHERS

-LREV-	-LREV-	-Y3-
PI Sta 12+02.990	PI Sta 17+79.440	PI Sta 10+24.670
$\Delta = 59^{\circ} 30' 40.1''$ (RT)	$\Delta = 29^{\circ} 32' 14.4''$ (RT)	$\Delta = 49^{\circ} 30' 58.1''$ (LT)
L = 259.666	L = 257.762	L = 17.284
T = 142.919	T = 131.813	T = 9.224
R = 250.000	R = 500.000	R = 20.000
RO = 78	RO = 72	
SE = 0.06	SE = 0.06	

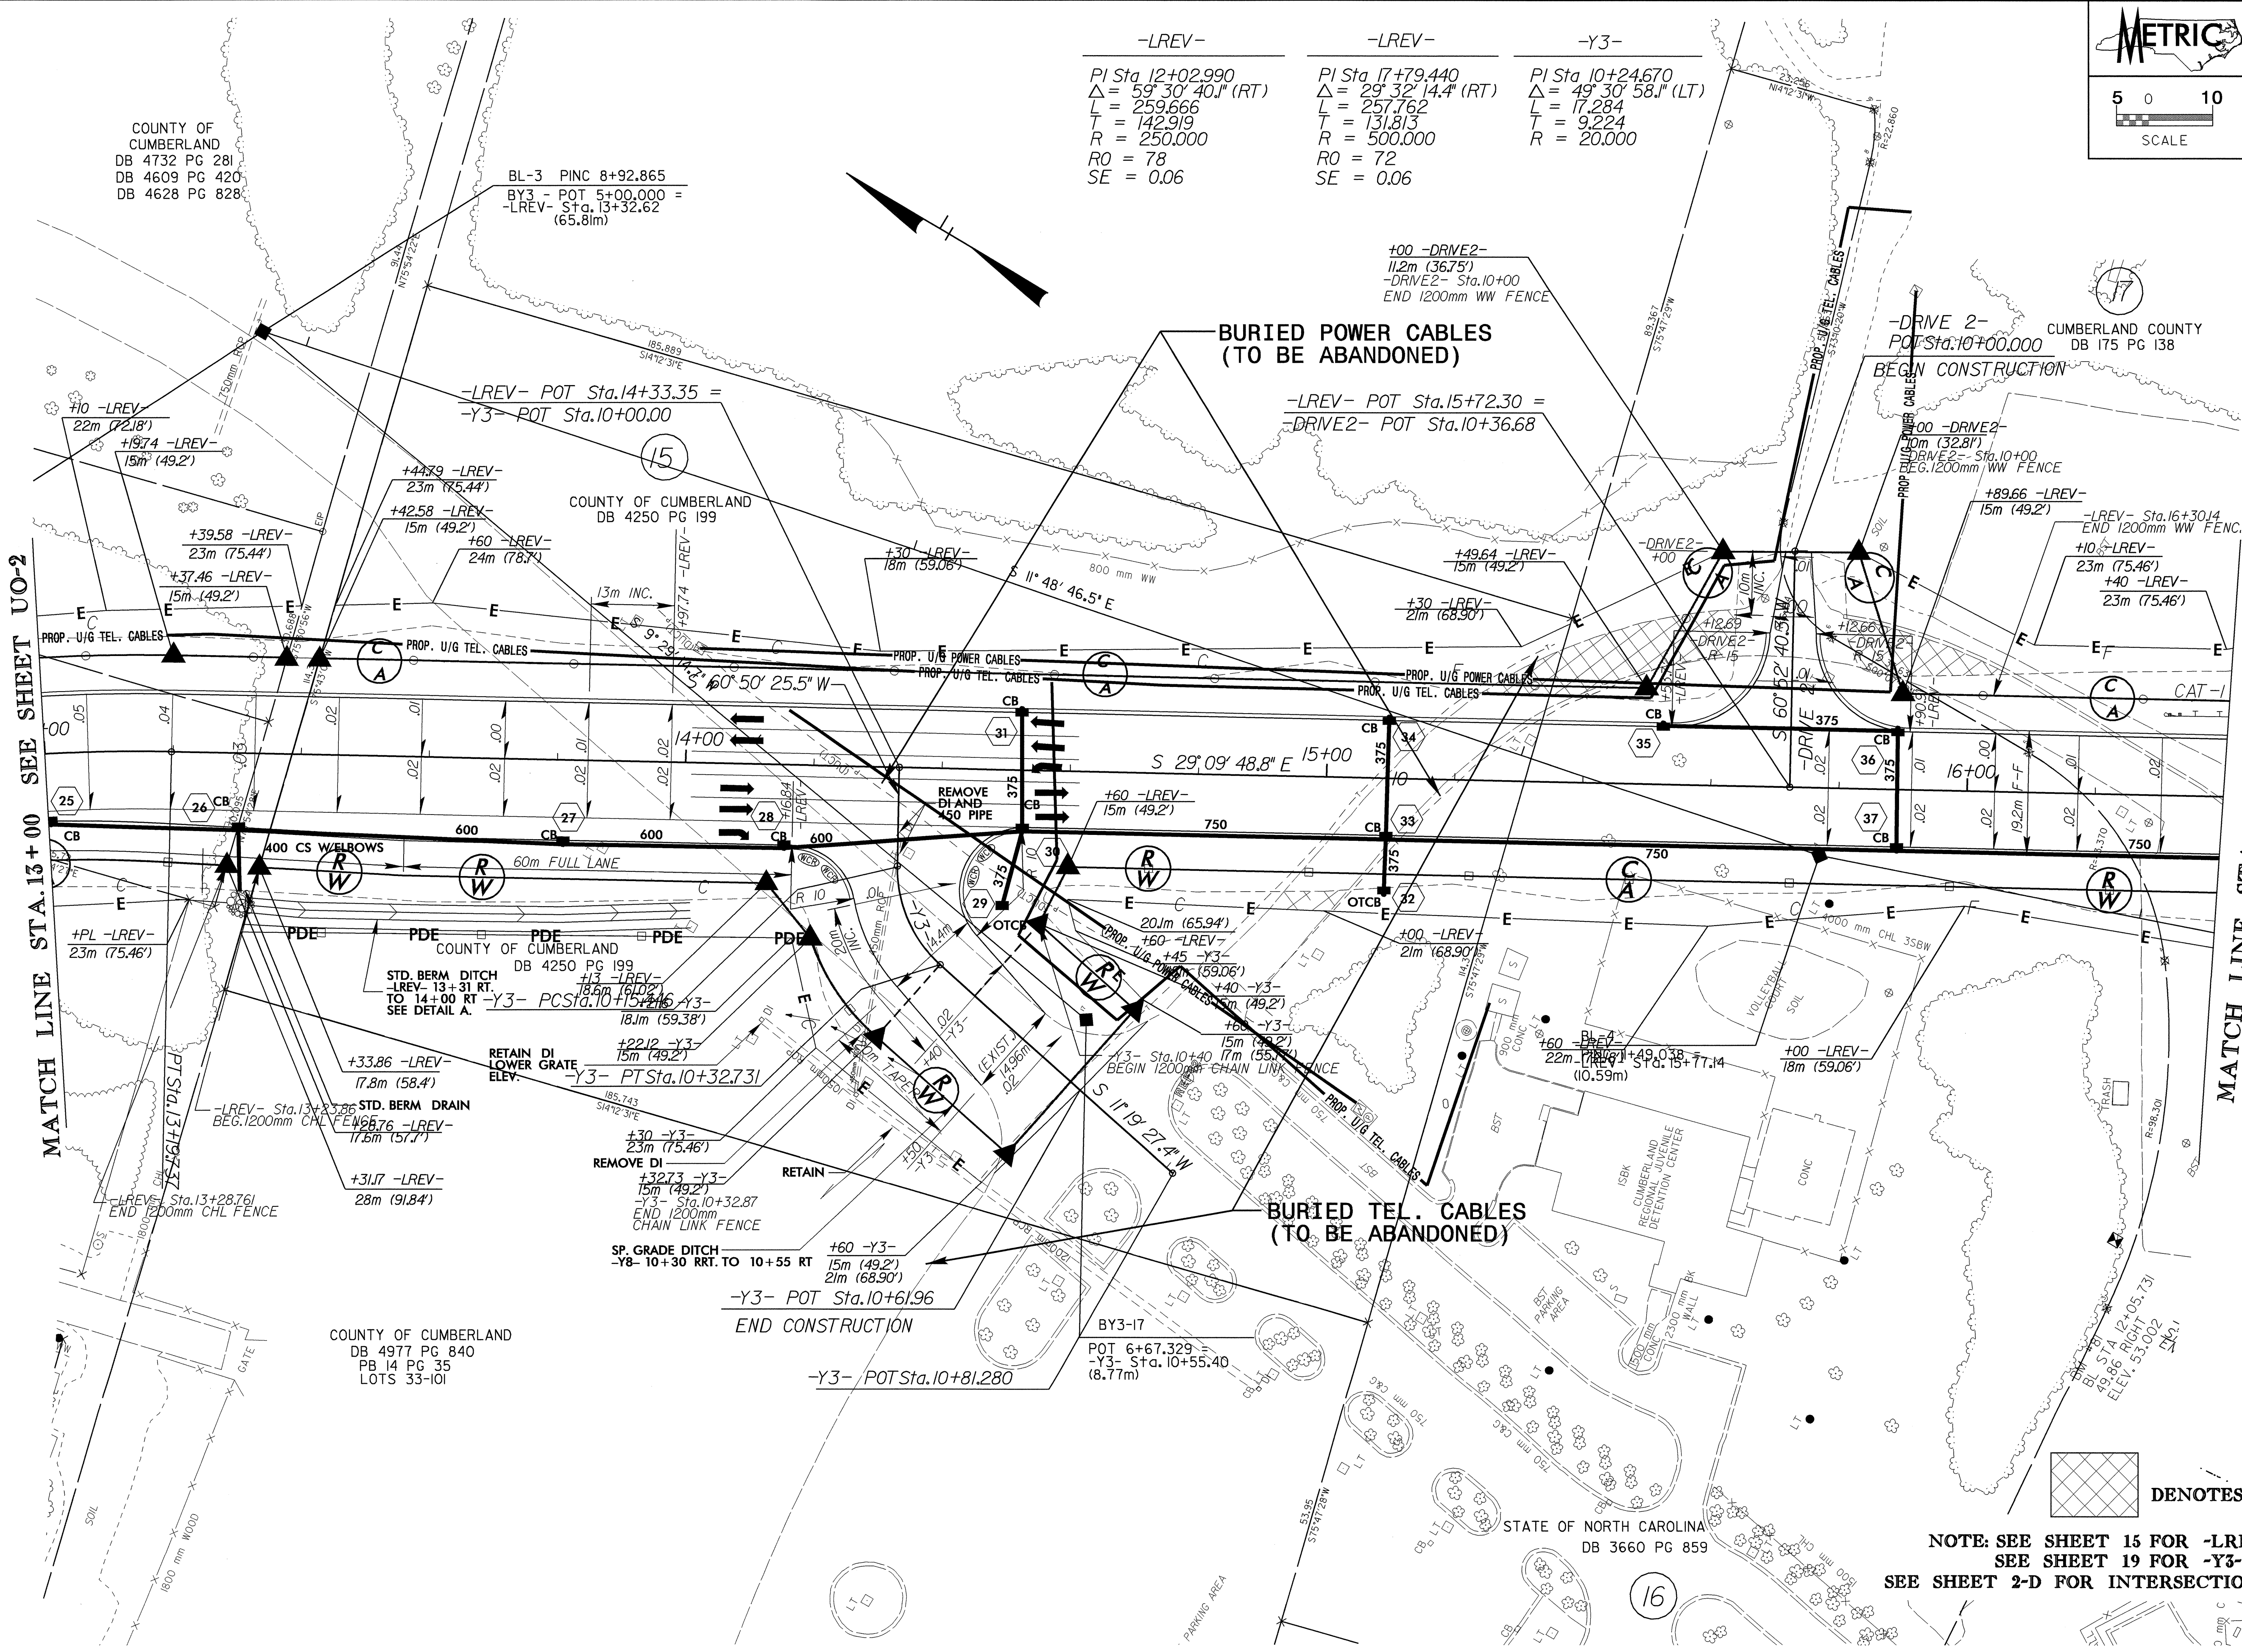

MATCH LINE STA. 13+00 SEE SHEET UO-2

MATCH LINE STA. 16+40

DENOTES PVMT.REM.

NOTE: SEE SHEET 15 FOR -LREV- PROFILE
SEE SHEET 19 FOR -Y3- PROFILE
SEE SHEET 2-D FOR INTERSECTION DETAILS

06-OCT-2024 11:58
 R:\Utilities\2024\U-2912\Drawings\UO-3.dwg
 -bawkins -AT 06/22/25