

042597

PROJECT REFERENCE NO. **U-2912** SHEET NO. **UC-4**

DESIGNED BY: **CSG**
 DRAWN BY: **CSG**
 CHECKED BY: **MRB**
 APPROVED BY: **RBW**

REVIS: **16/04**



NORTH CAROLINA PROFESSIONAL ENGINEER
 10157
 RONALD B. WILKINS

UTILITY CONSTRUCTION PLANS ONLY

SCALE: 5 0 10

NAD 83

STATE OF N.C.
 DB 4206 PG 260
 PB 65 PG 77

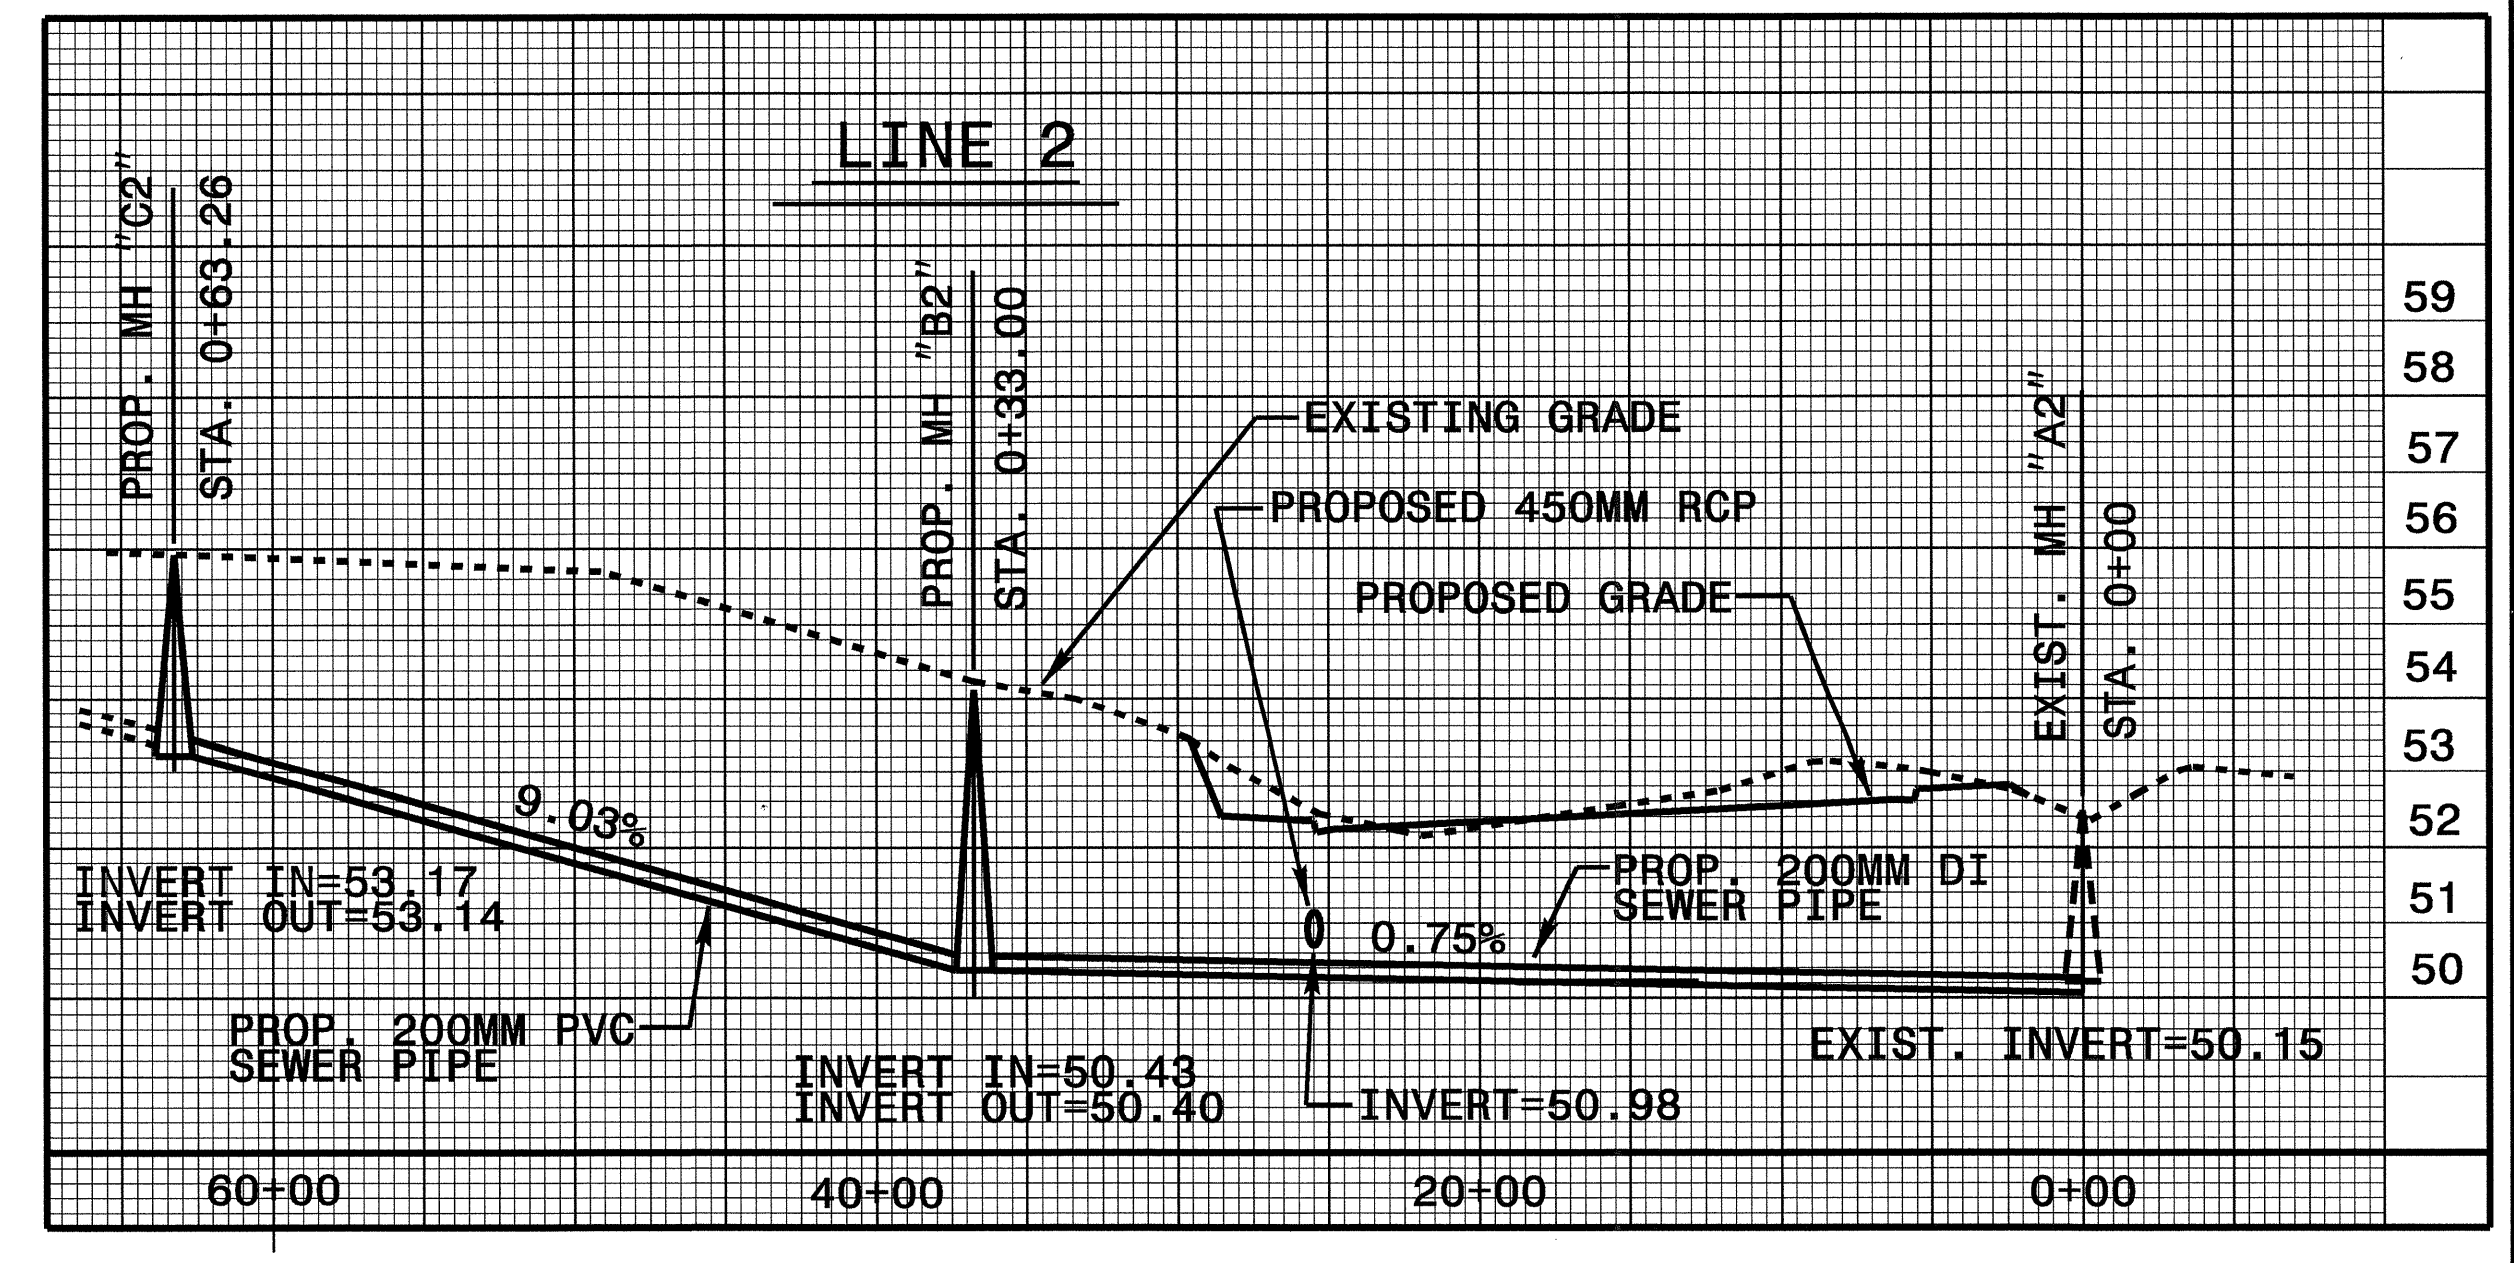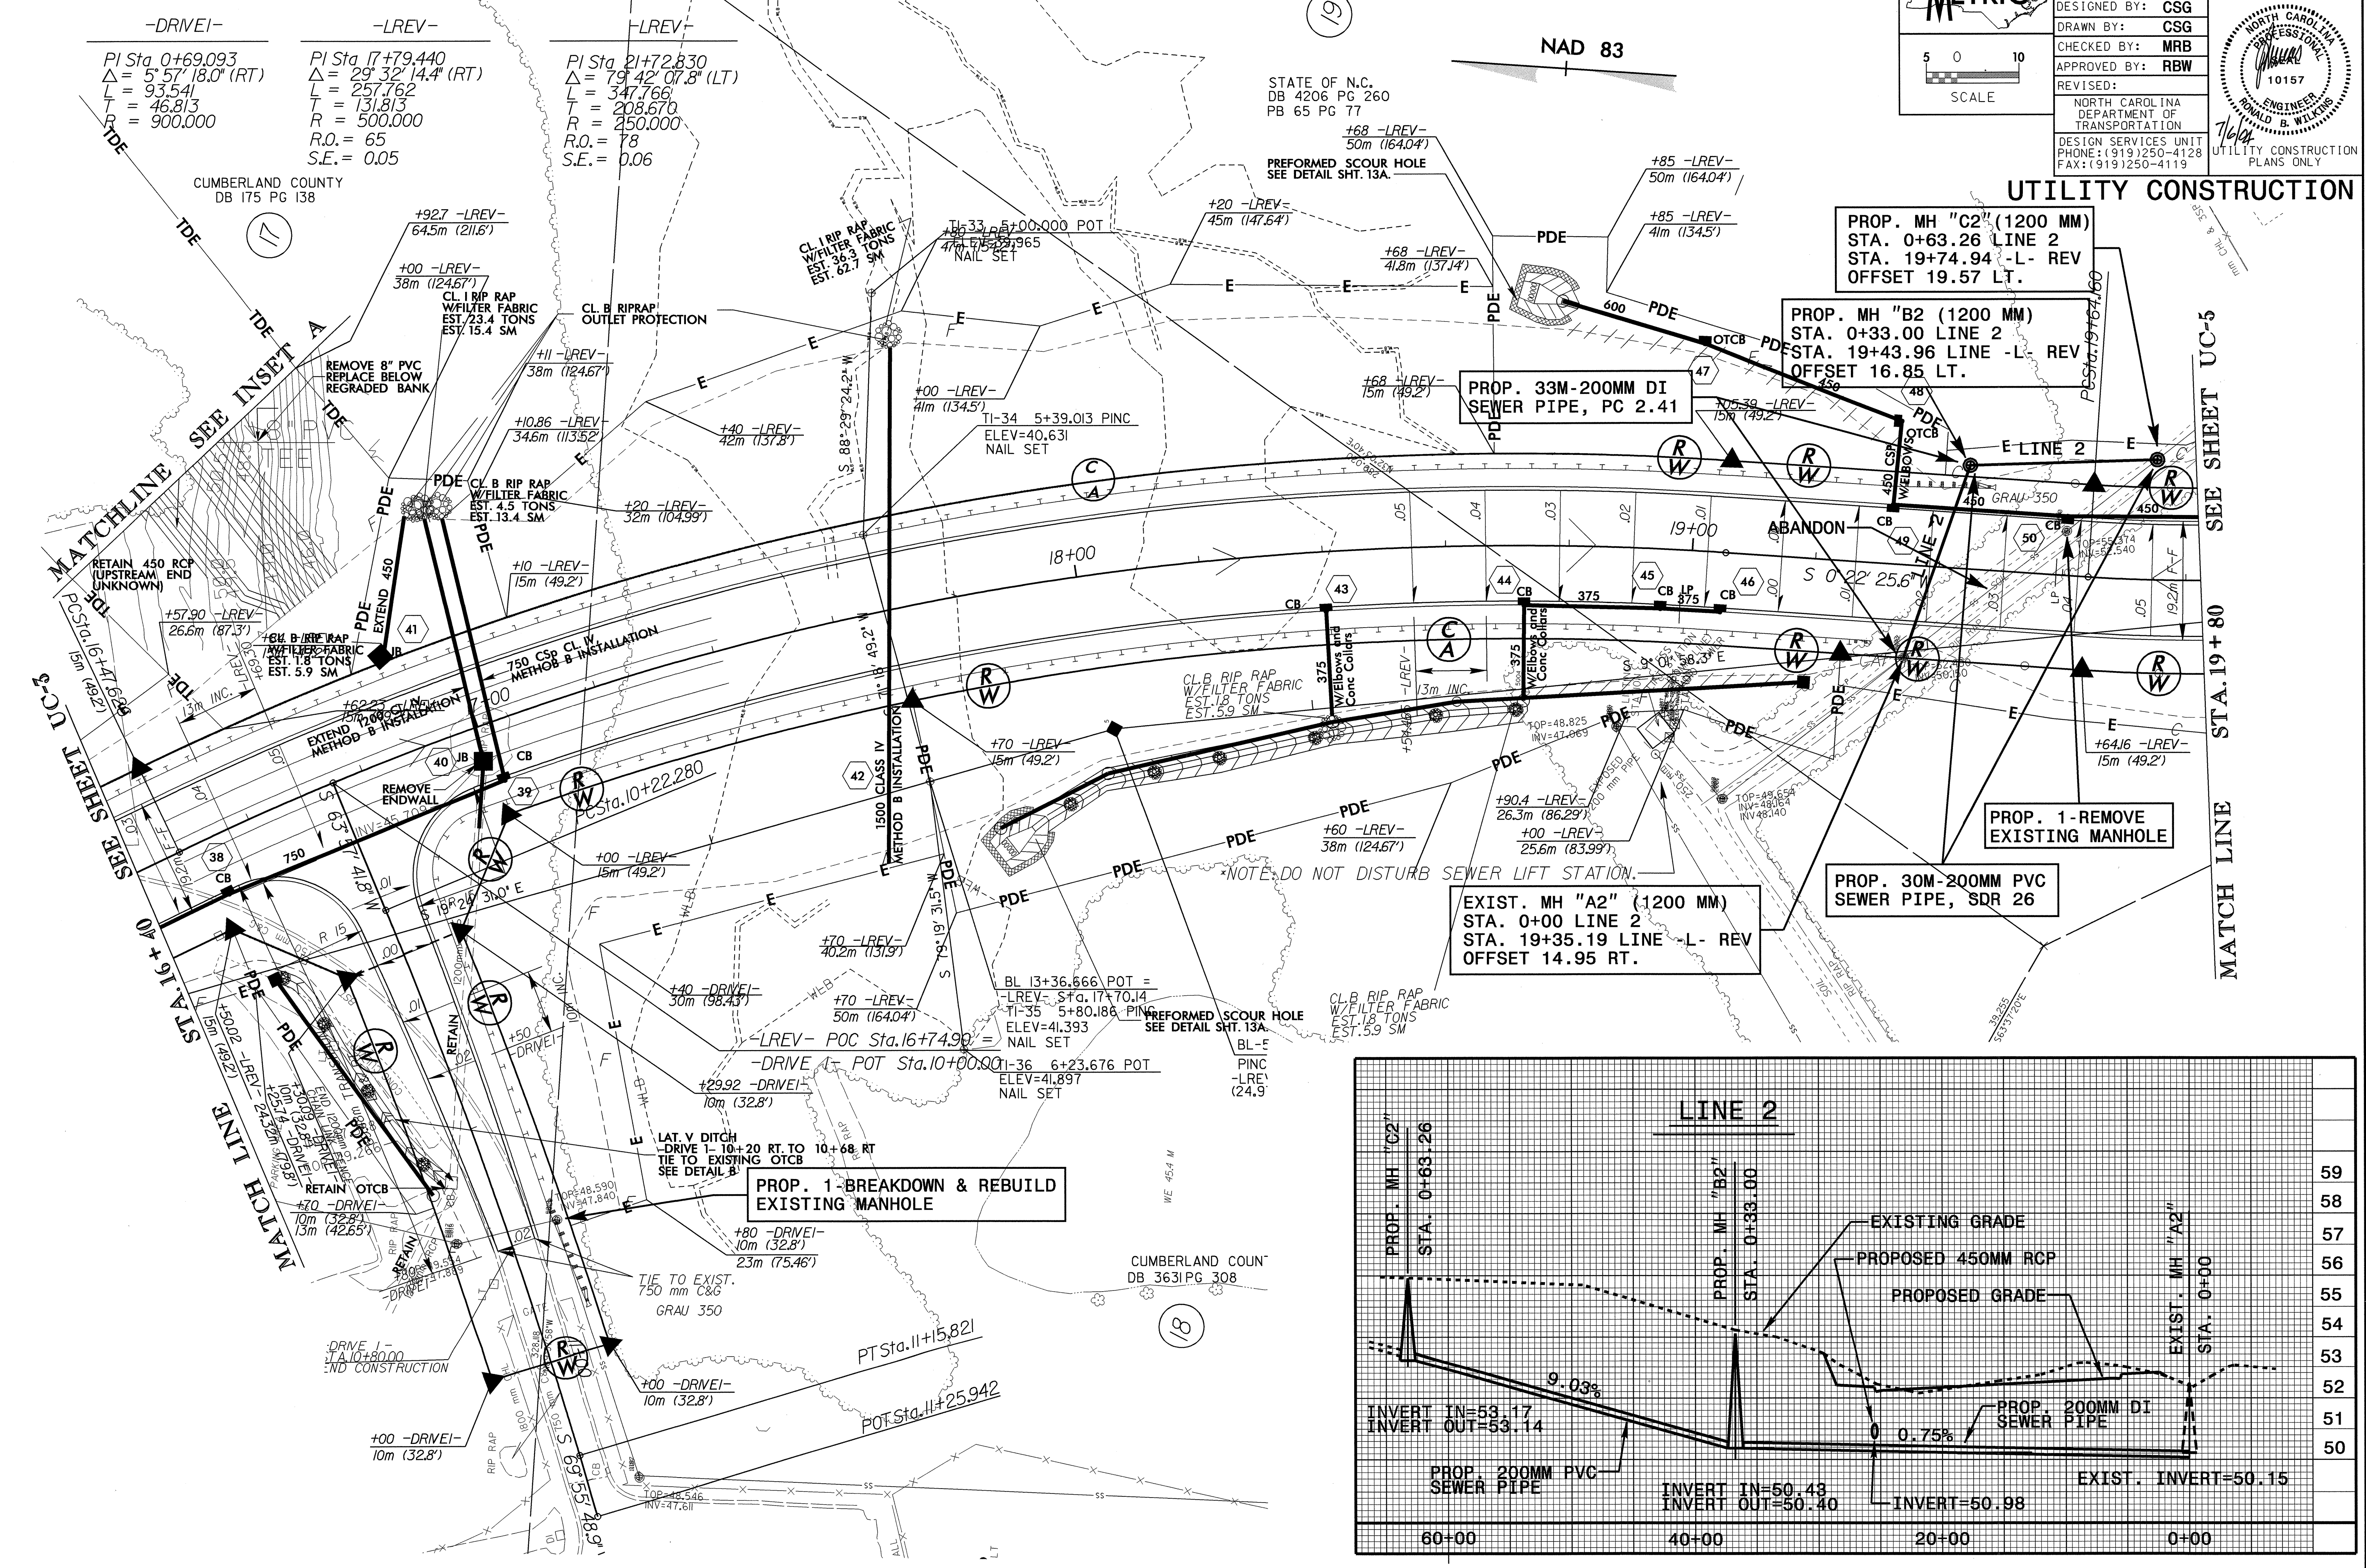

06-JUL-2004 15:04
egp\p01\litt\p1\1042912s7UC4.dwg