


FIBER OPTIC CABLE

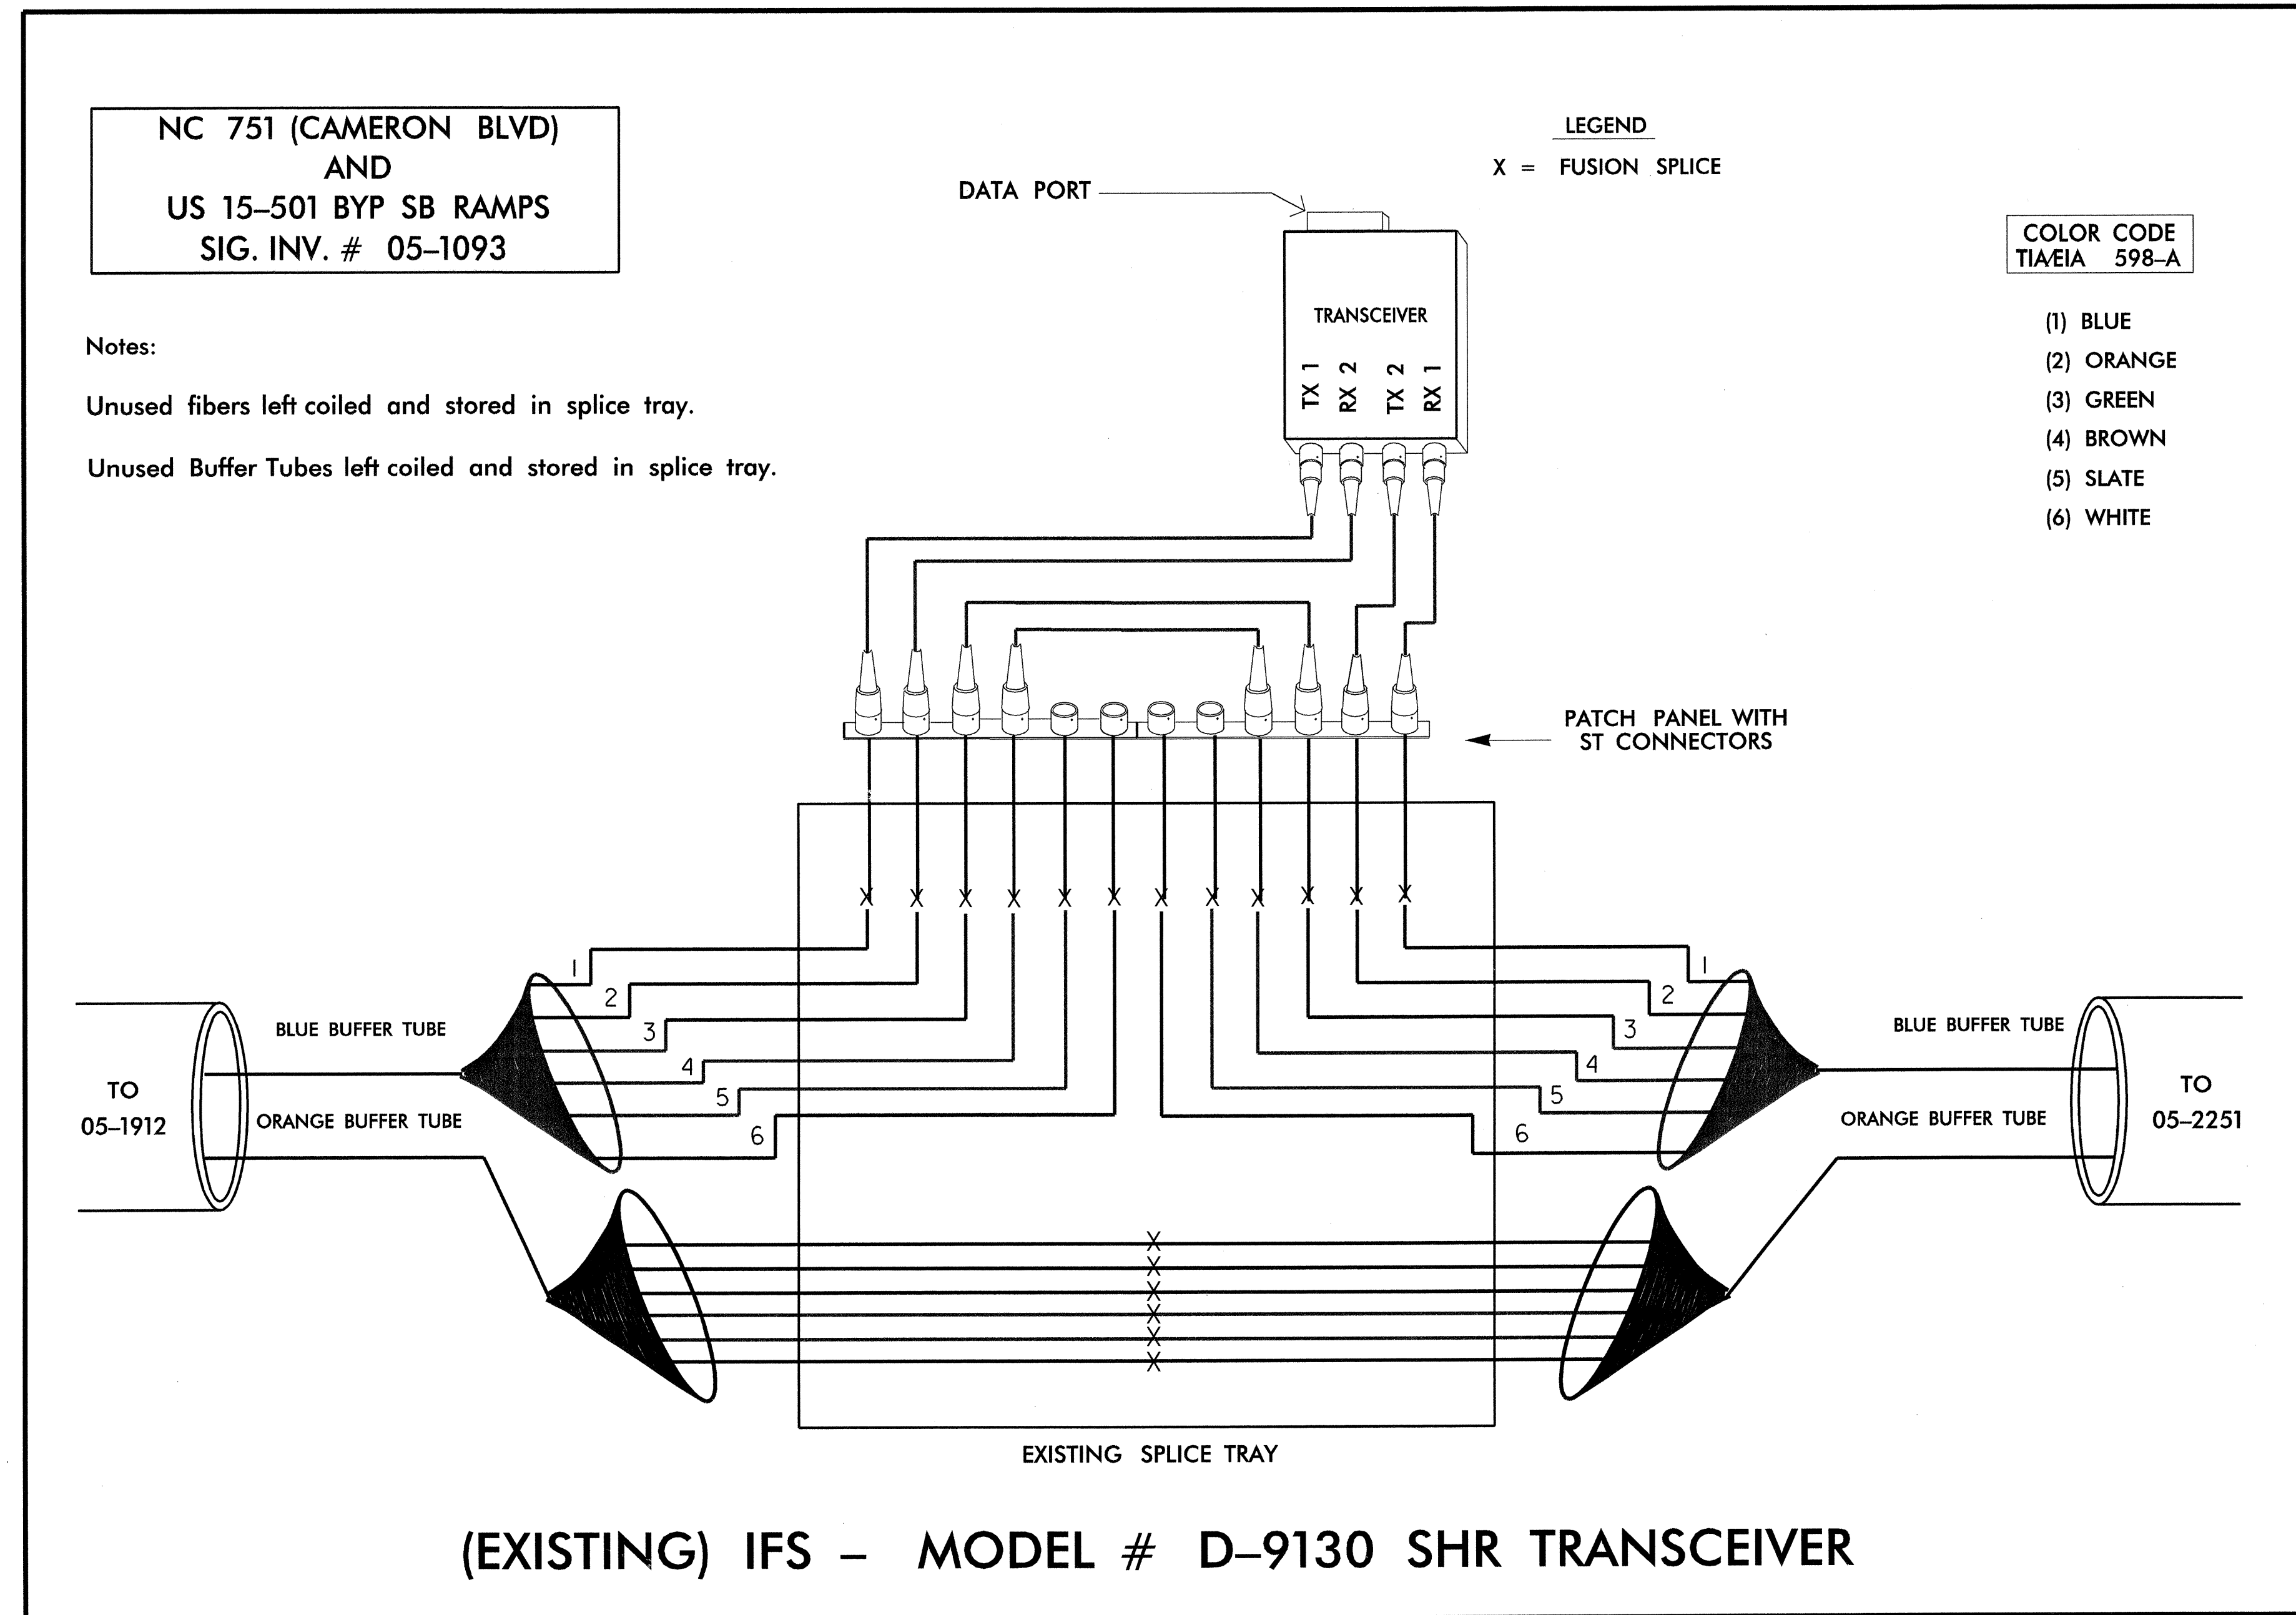

	SPLICE PLAN		
	DIVISION 05 DURHAM COUNTY DURHAM NC		
PLAN DATE: 08-15-04 REVIEWED BY: D.W. MORTON			3-24-07 SIGNATURE DATE
PREPARED BY: J. COLE PK&K PROJECT NO. 302-179-SIG6	REVISIONS INIT. DATE		
122 N. McDowell St., Raleigh, NC 27603	SCALE: 0		CAD FILE NAME: SPLICE_3_20040815.DGN