


# FIBER OPTIC CABLE

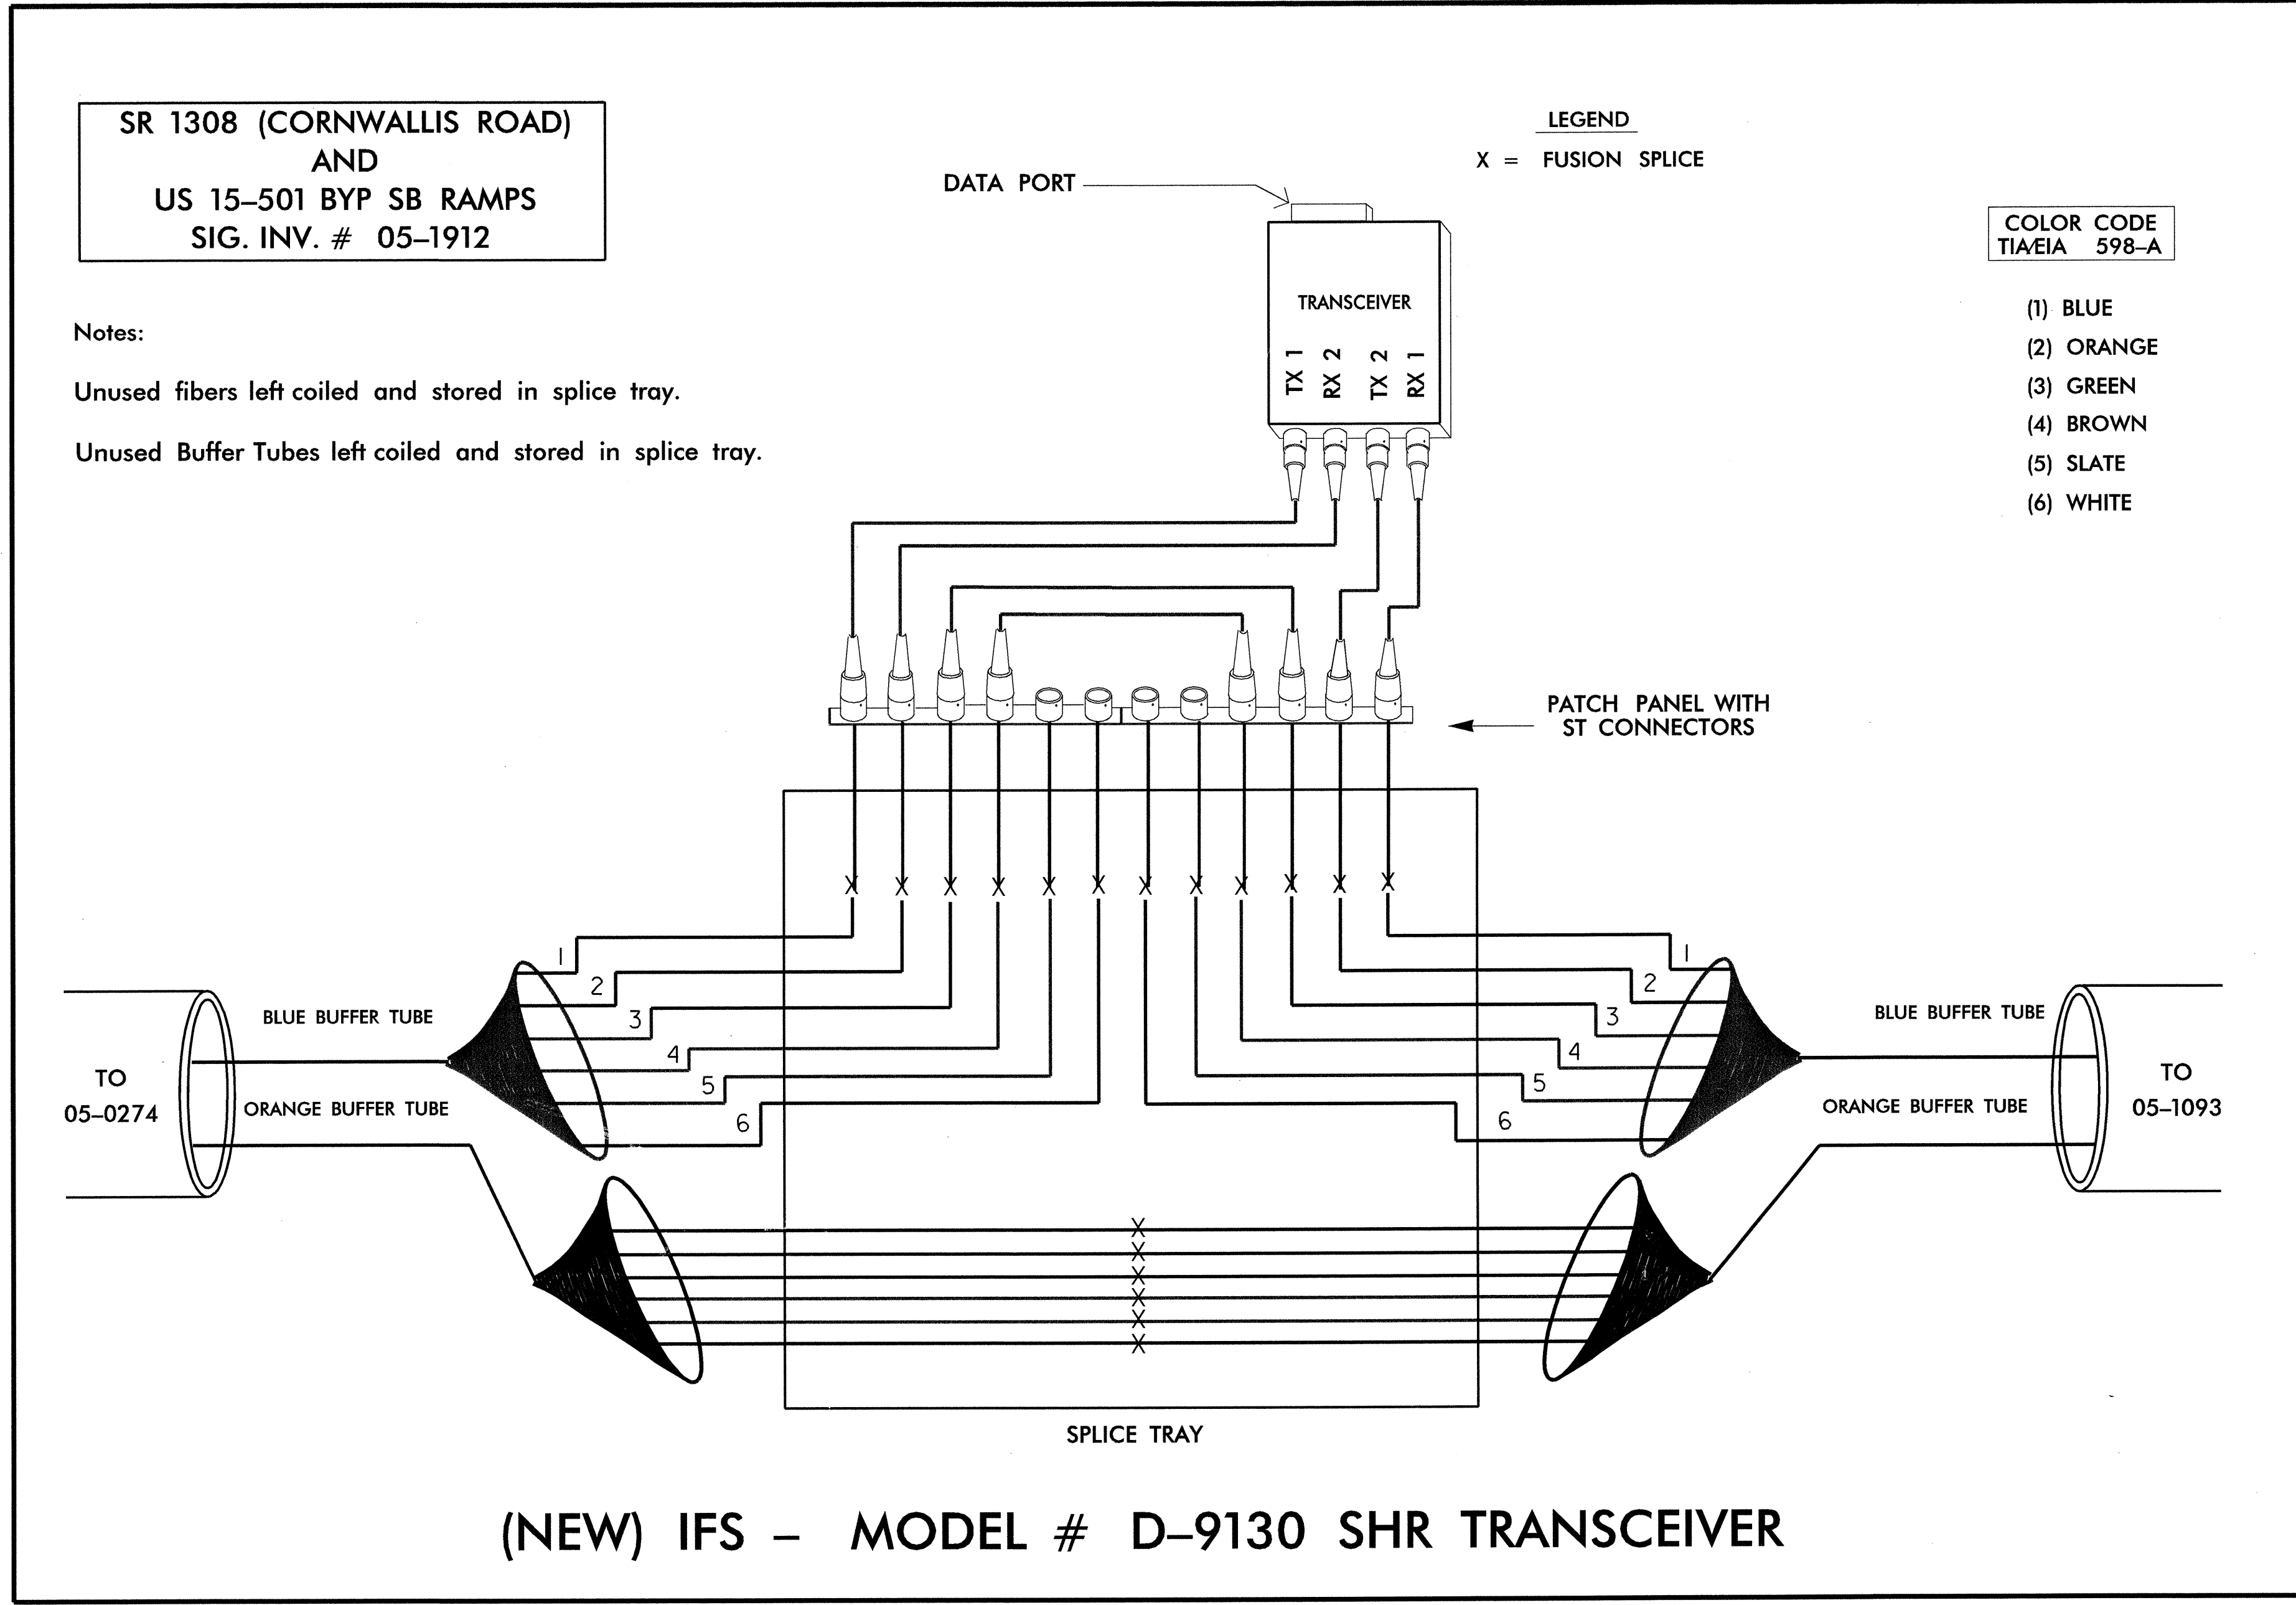

	<b>SPLICE PLAN</b>	
	DIVISION 05    DURHAM COUNTY    DURHAM NC PLAN DATE: 08-15-04    REVIEWED BY: D.W. MORTON PREPARED BY: J. COLE    PROJECT NO. 302-179-SIG6	REVISIONS    INIT.    DATE _____ _____ _____
	SCALE 0 _____	SIGNATURE: <i>Donald W. Morton</i> DATE: 8-24-09 <small>WORD FILE NAME: SPLICE_2_20040815.DWG</small>