


02/03/98

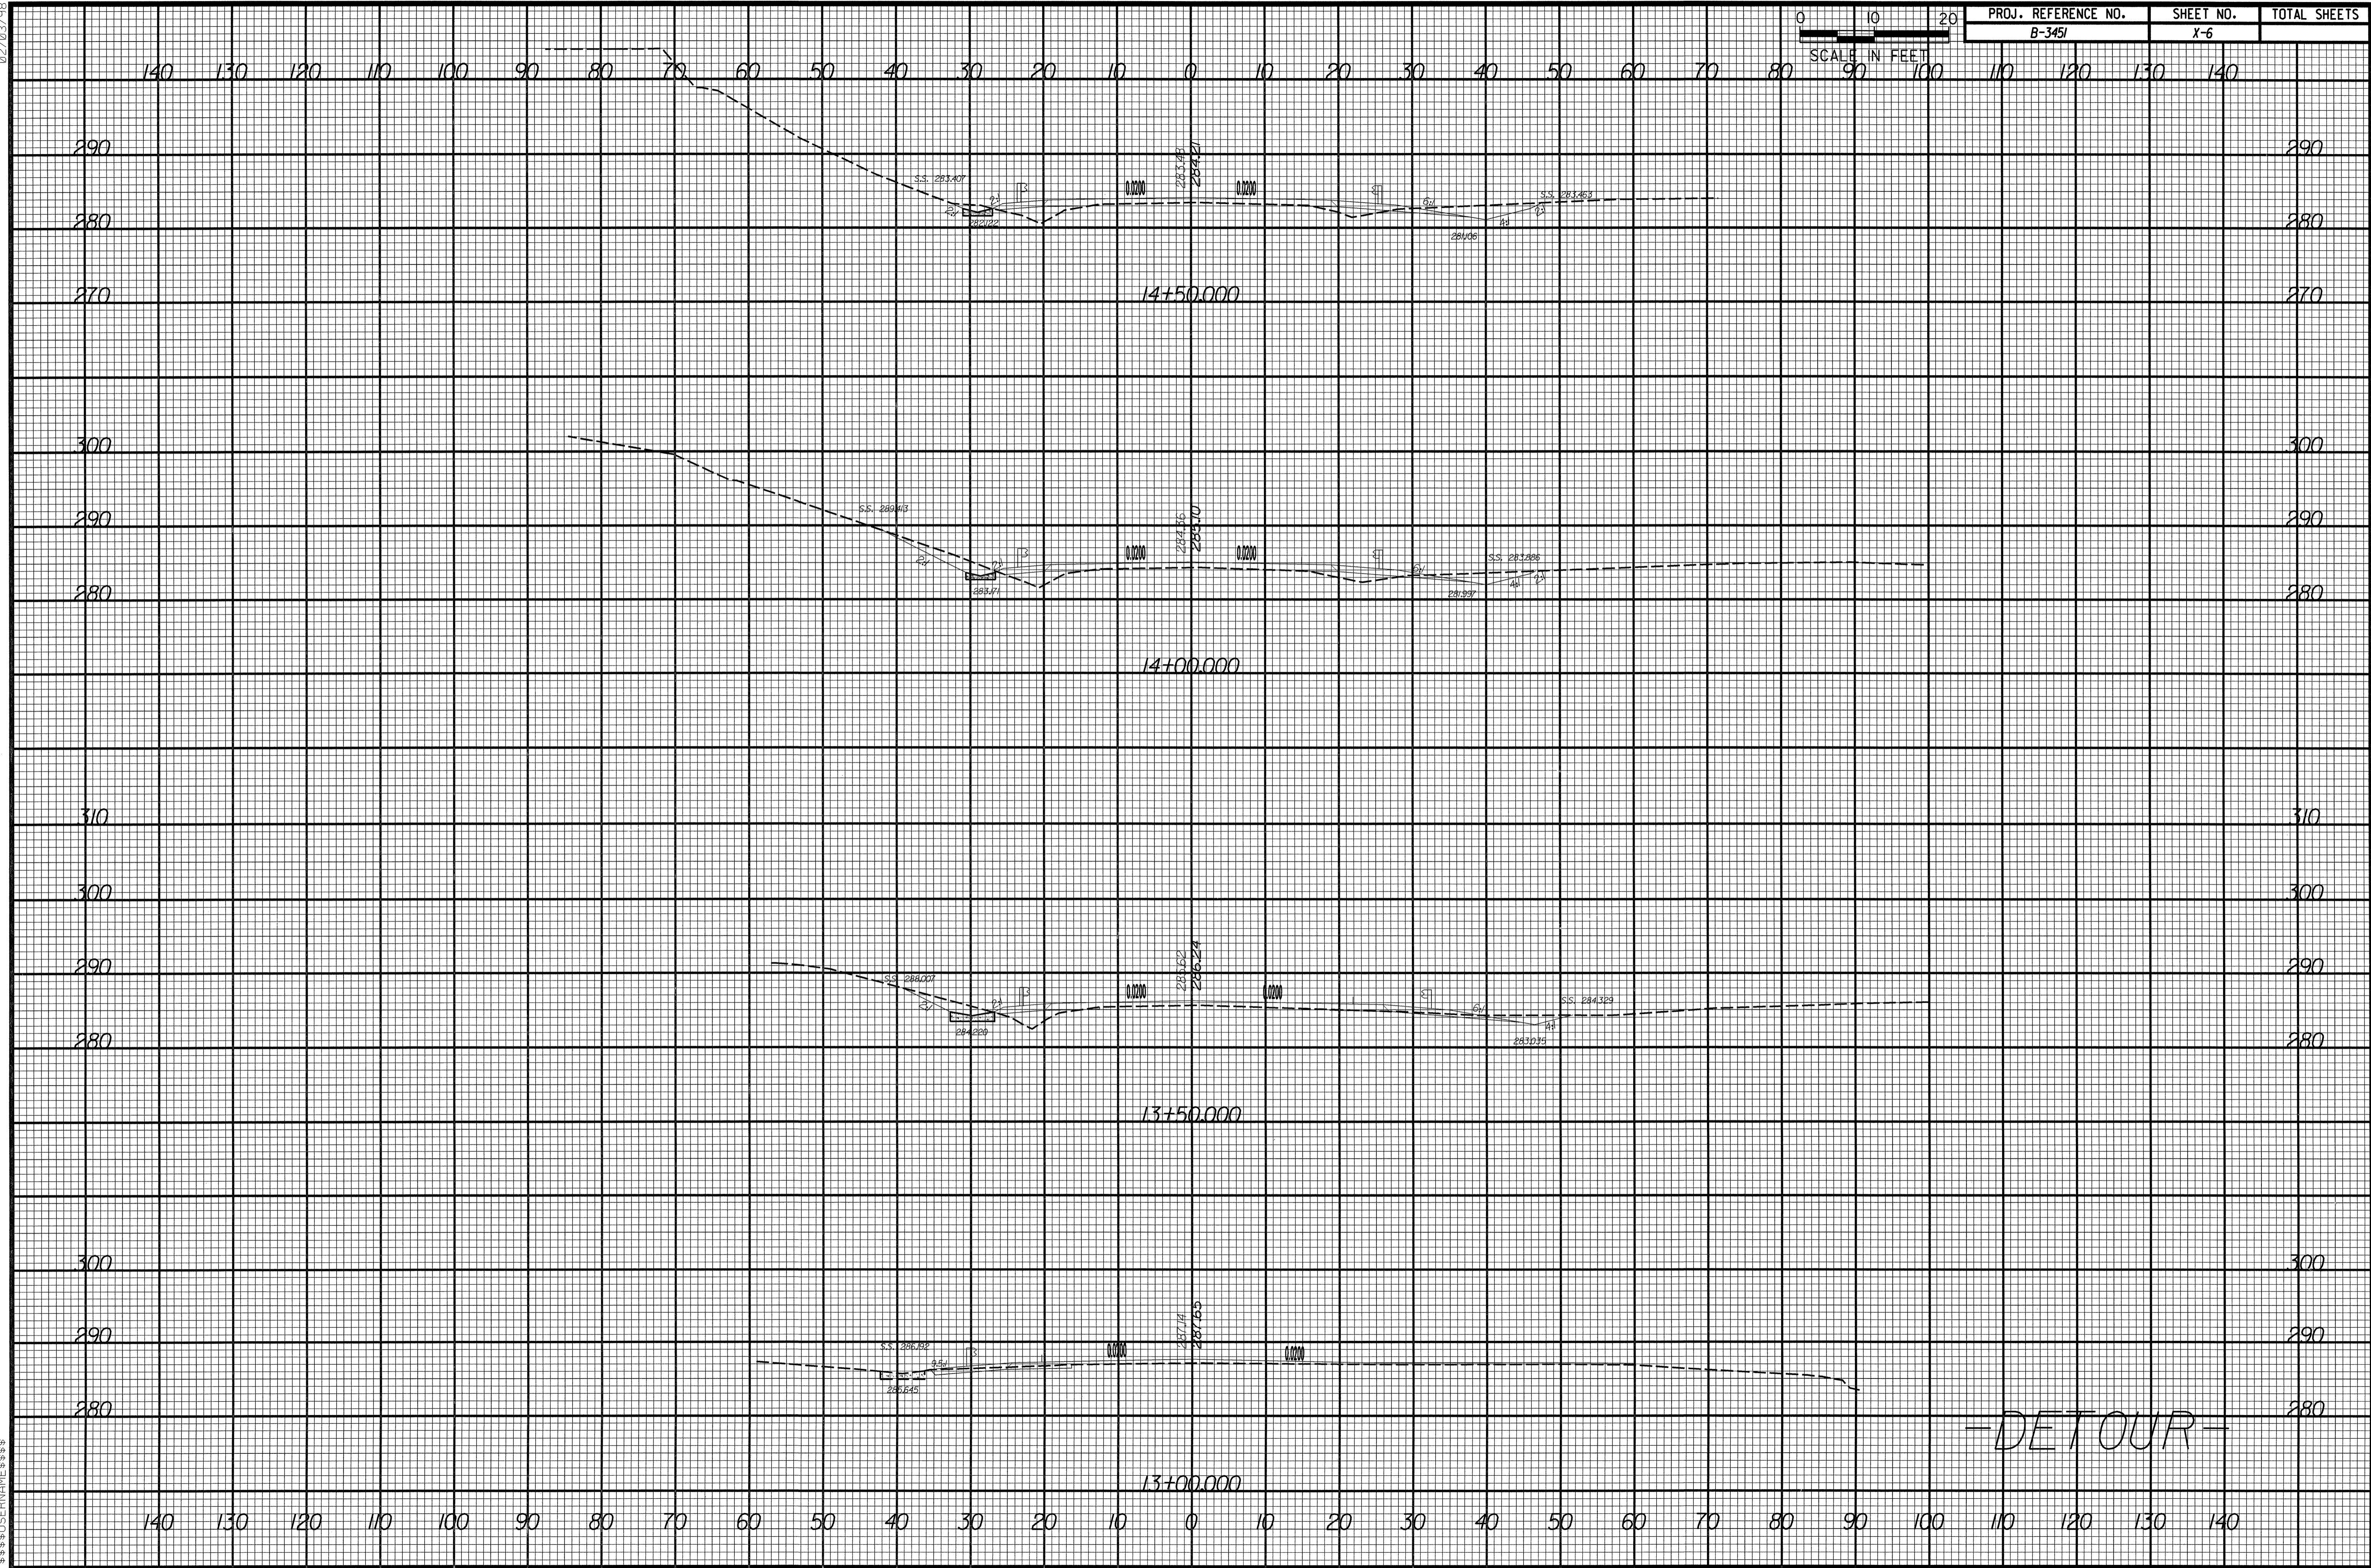

-DETOUR-

Vertical text on the left margin, likely a project or drawing identifier.