

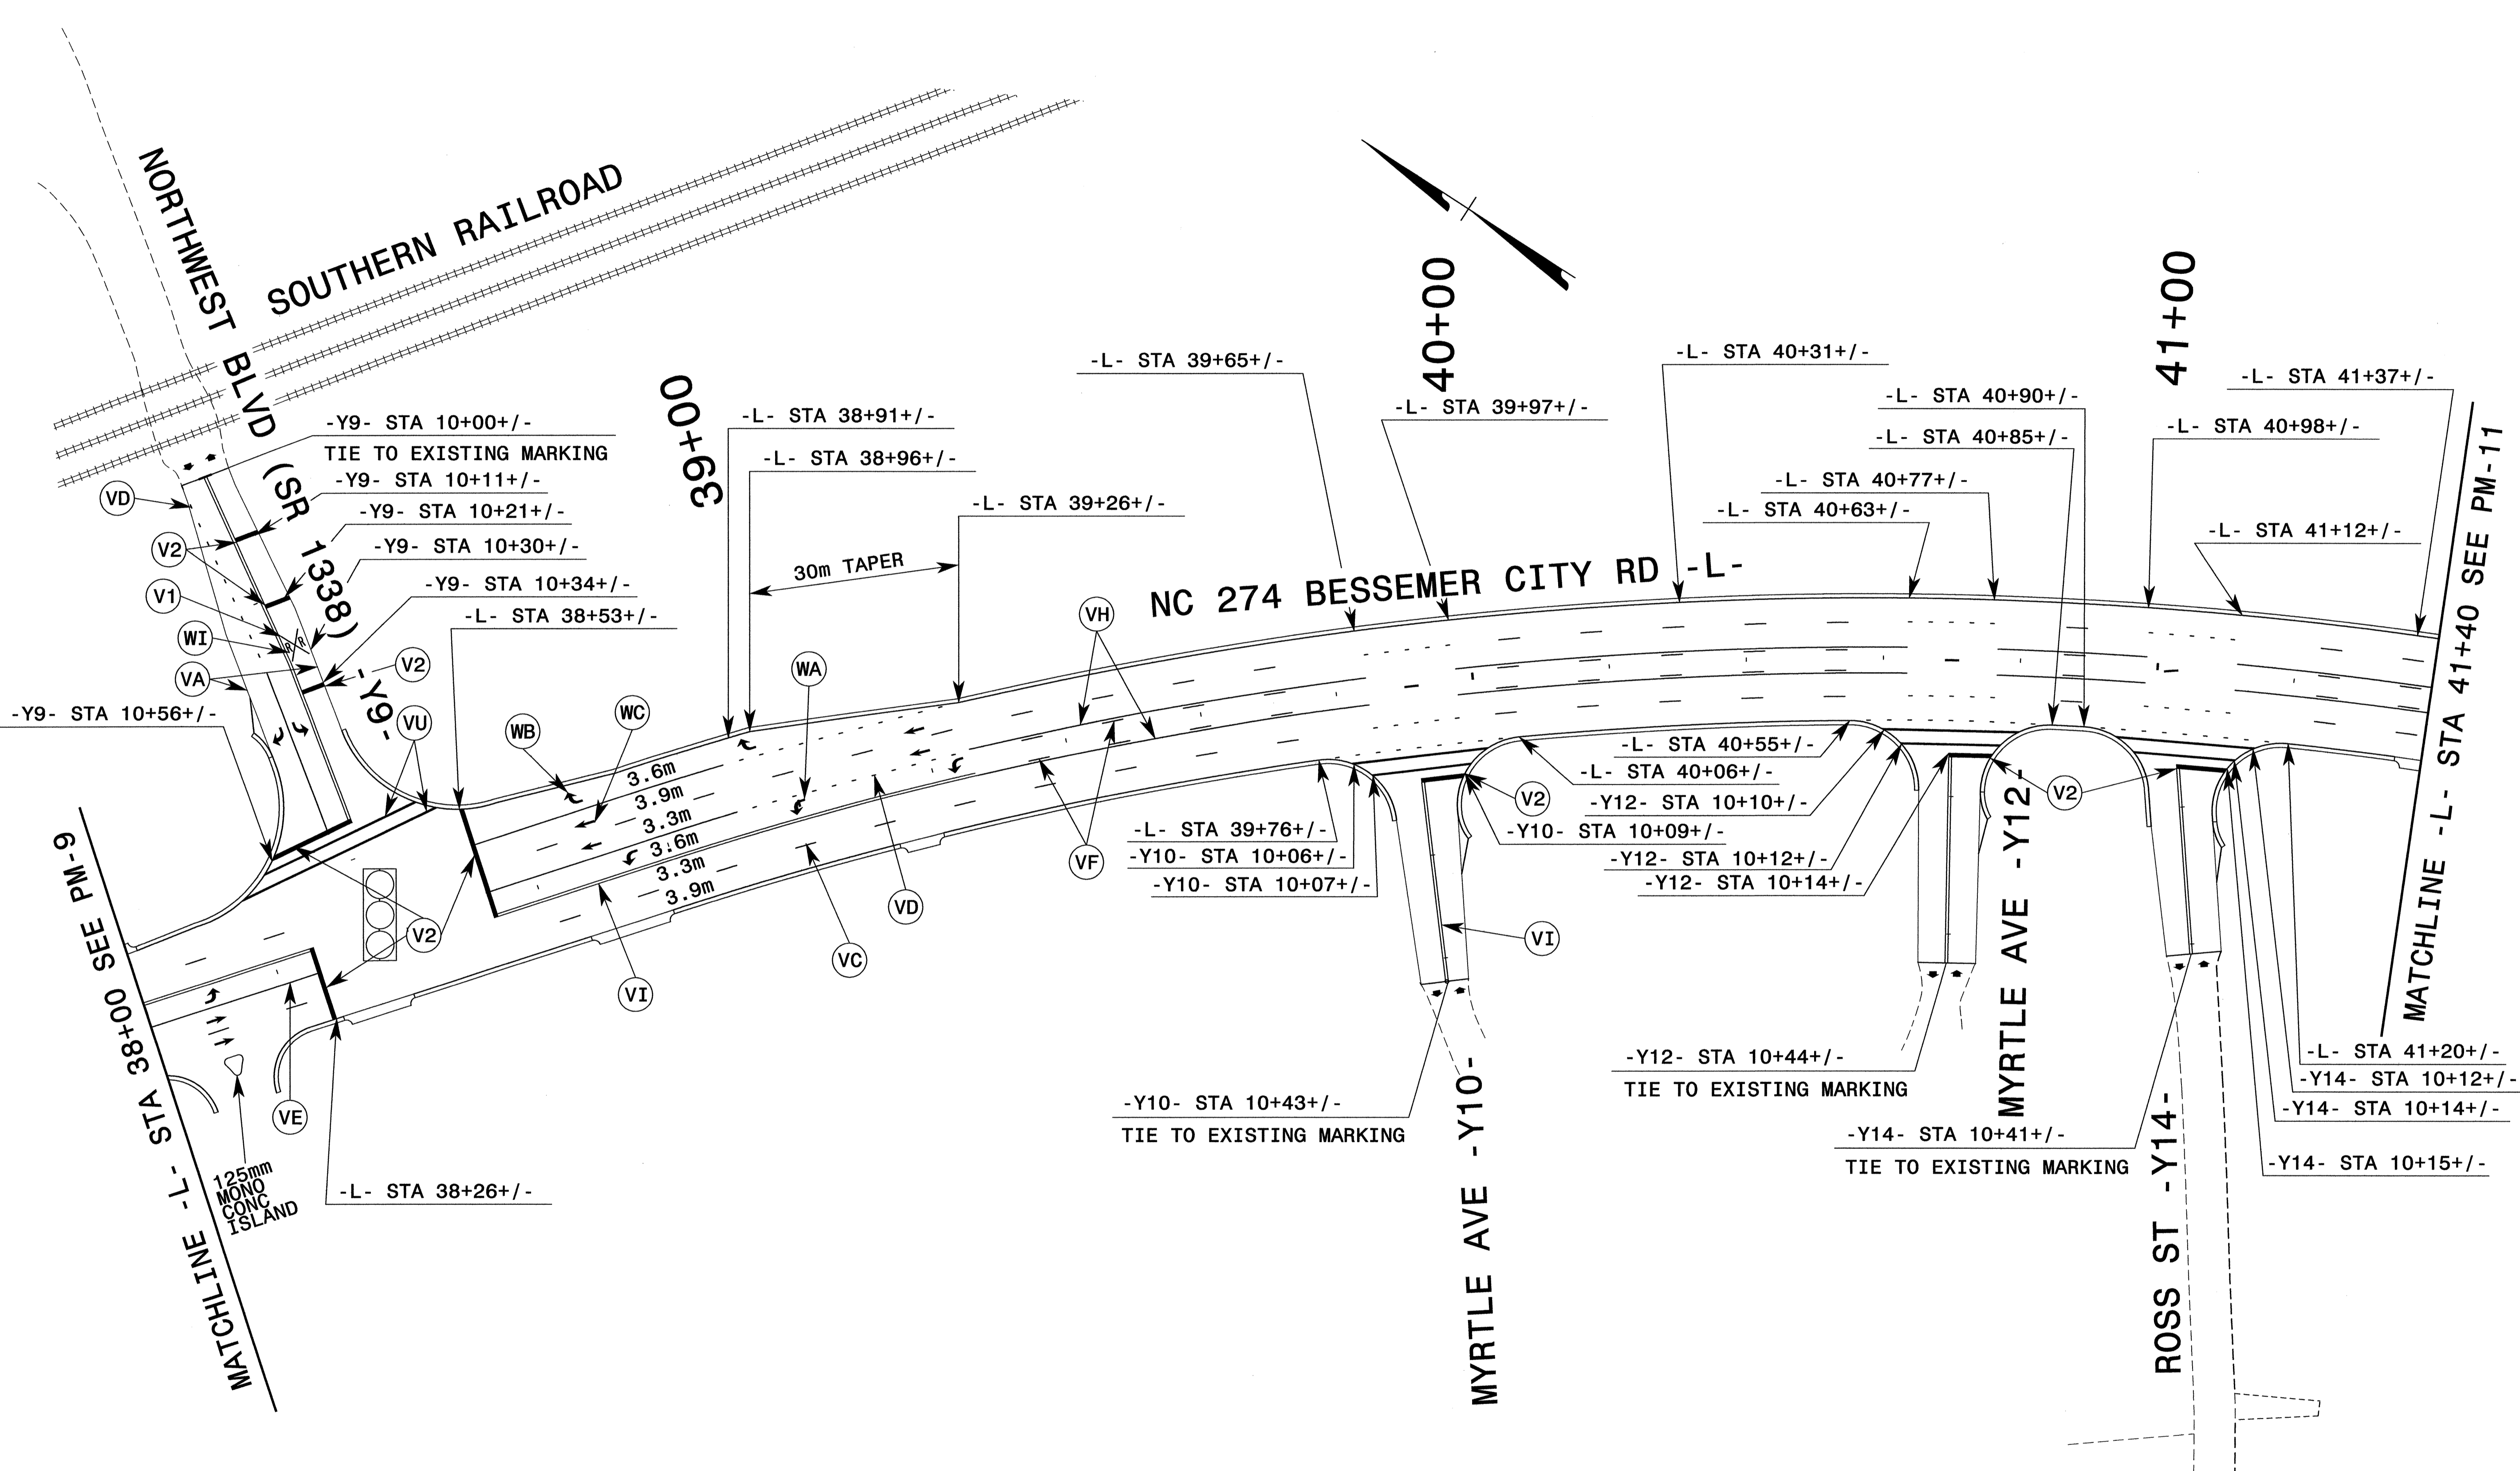


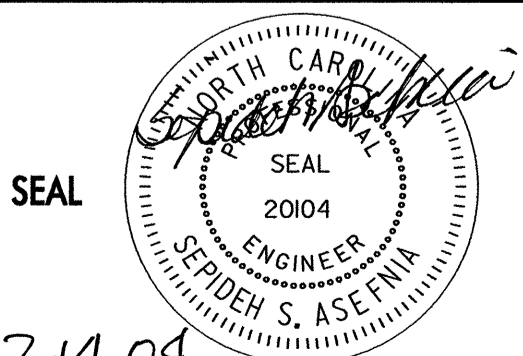

PROJ. REFERENCE NO.	SHEET NO.
U-2408	PM-10

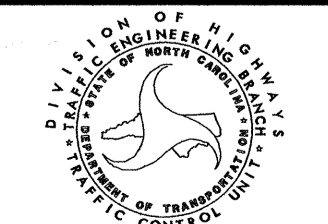

\$\$\$\$\$  
 SYSTEM: \$\$\$\$\$\$  
 DDG  
 USER: \$\$\$\$\$\$

APPROVED:	DATE:	<b>PAVEMENT MARKING PLANS</b>	
	7-14-04		
SCALE:	NONE		REVISIONS
DATE:	7-04		
DWG. BY:	CEK		
DESIGN BY:	RCD		
REVIEWED BY:	RLW		CADD FILE