



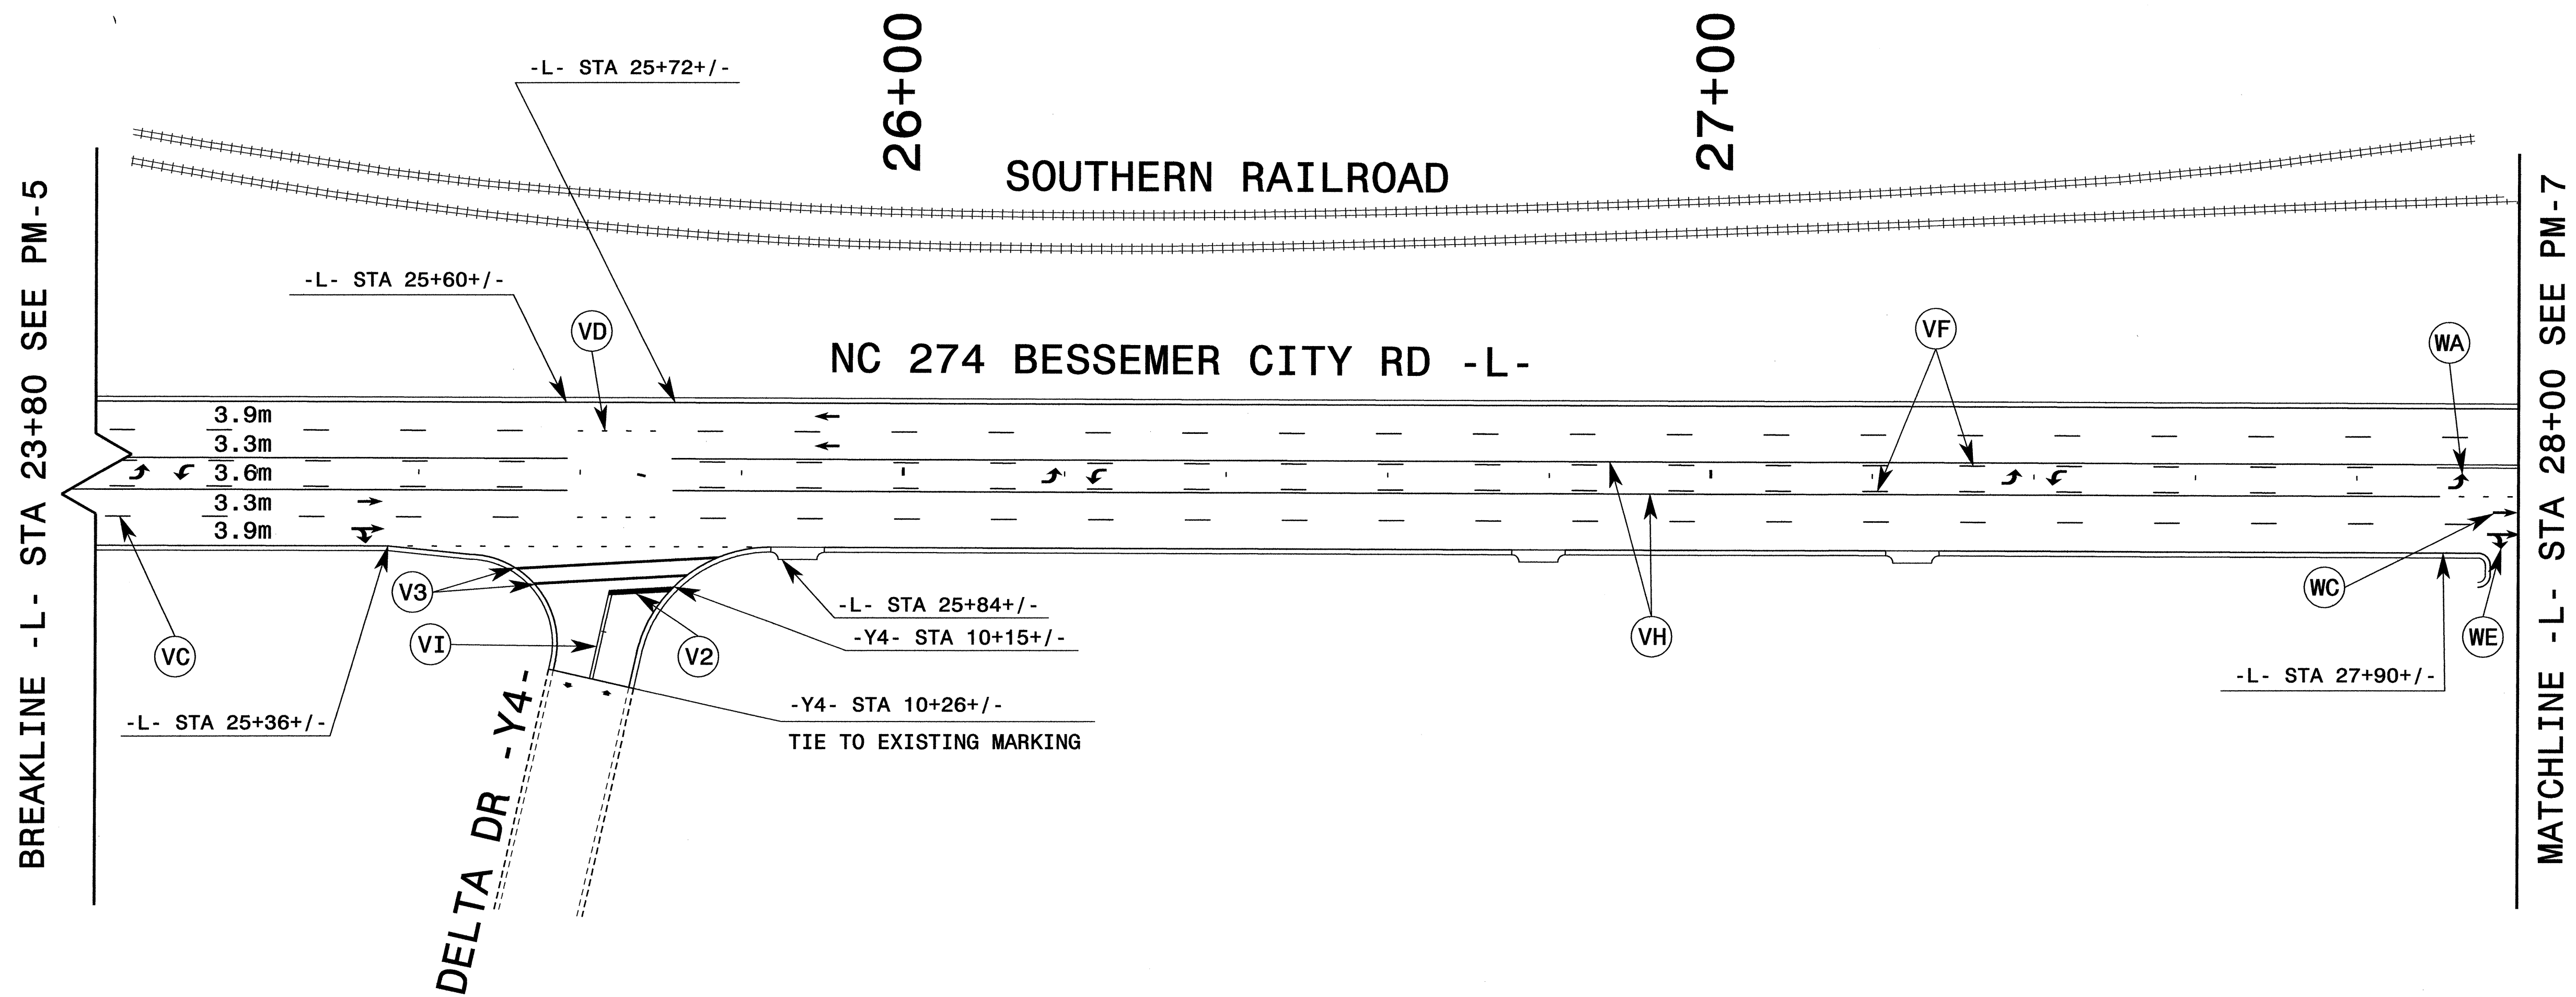

PROJ. REFERENCE NO.	SHEET NO.
U-2408	PM-6

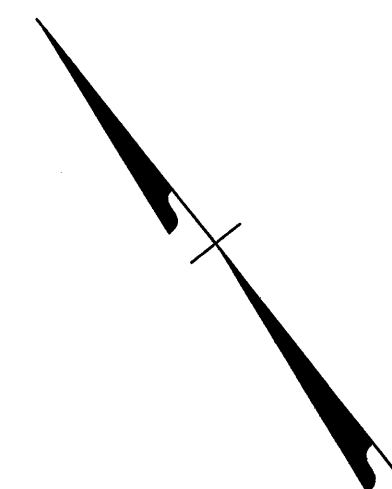

BREAKLINE -L- STA 23+80 SEE PM-5

MATCHLINE -L- STA 28+00 SEE PM-7

\$\$\$\$SYSTIME\$\$\$\$  
 \$\$\$DGN\$\$\$\$  
 \$\$\$USERNAME\$\$\$\$

APPROVED:	DATE:	<b>PAVEMENT MARKING PLANS</b>	
SCALE:	NONE		REVISIONS
DATE:	7-04		
DESIGN BY:	CEK		
REVIEWED BY:	RLW		