




PROJ. REFERENCE NO.	SHEET NO.
U-2408	PM-5

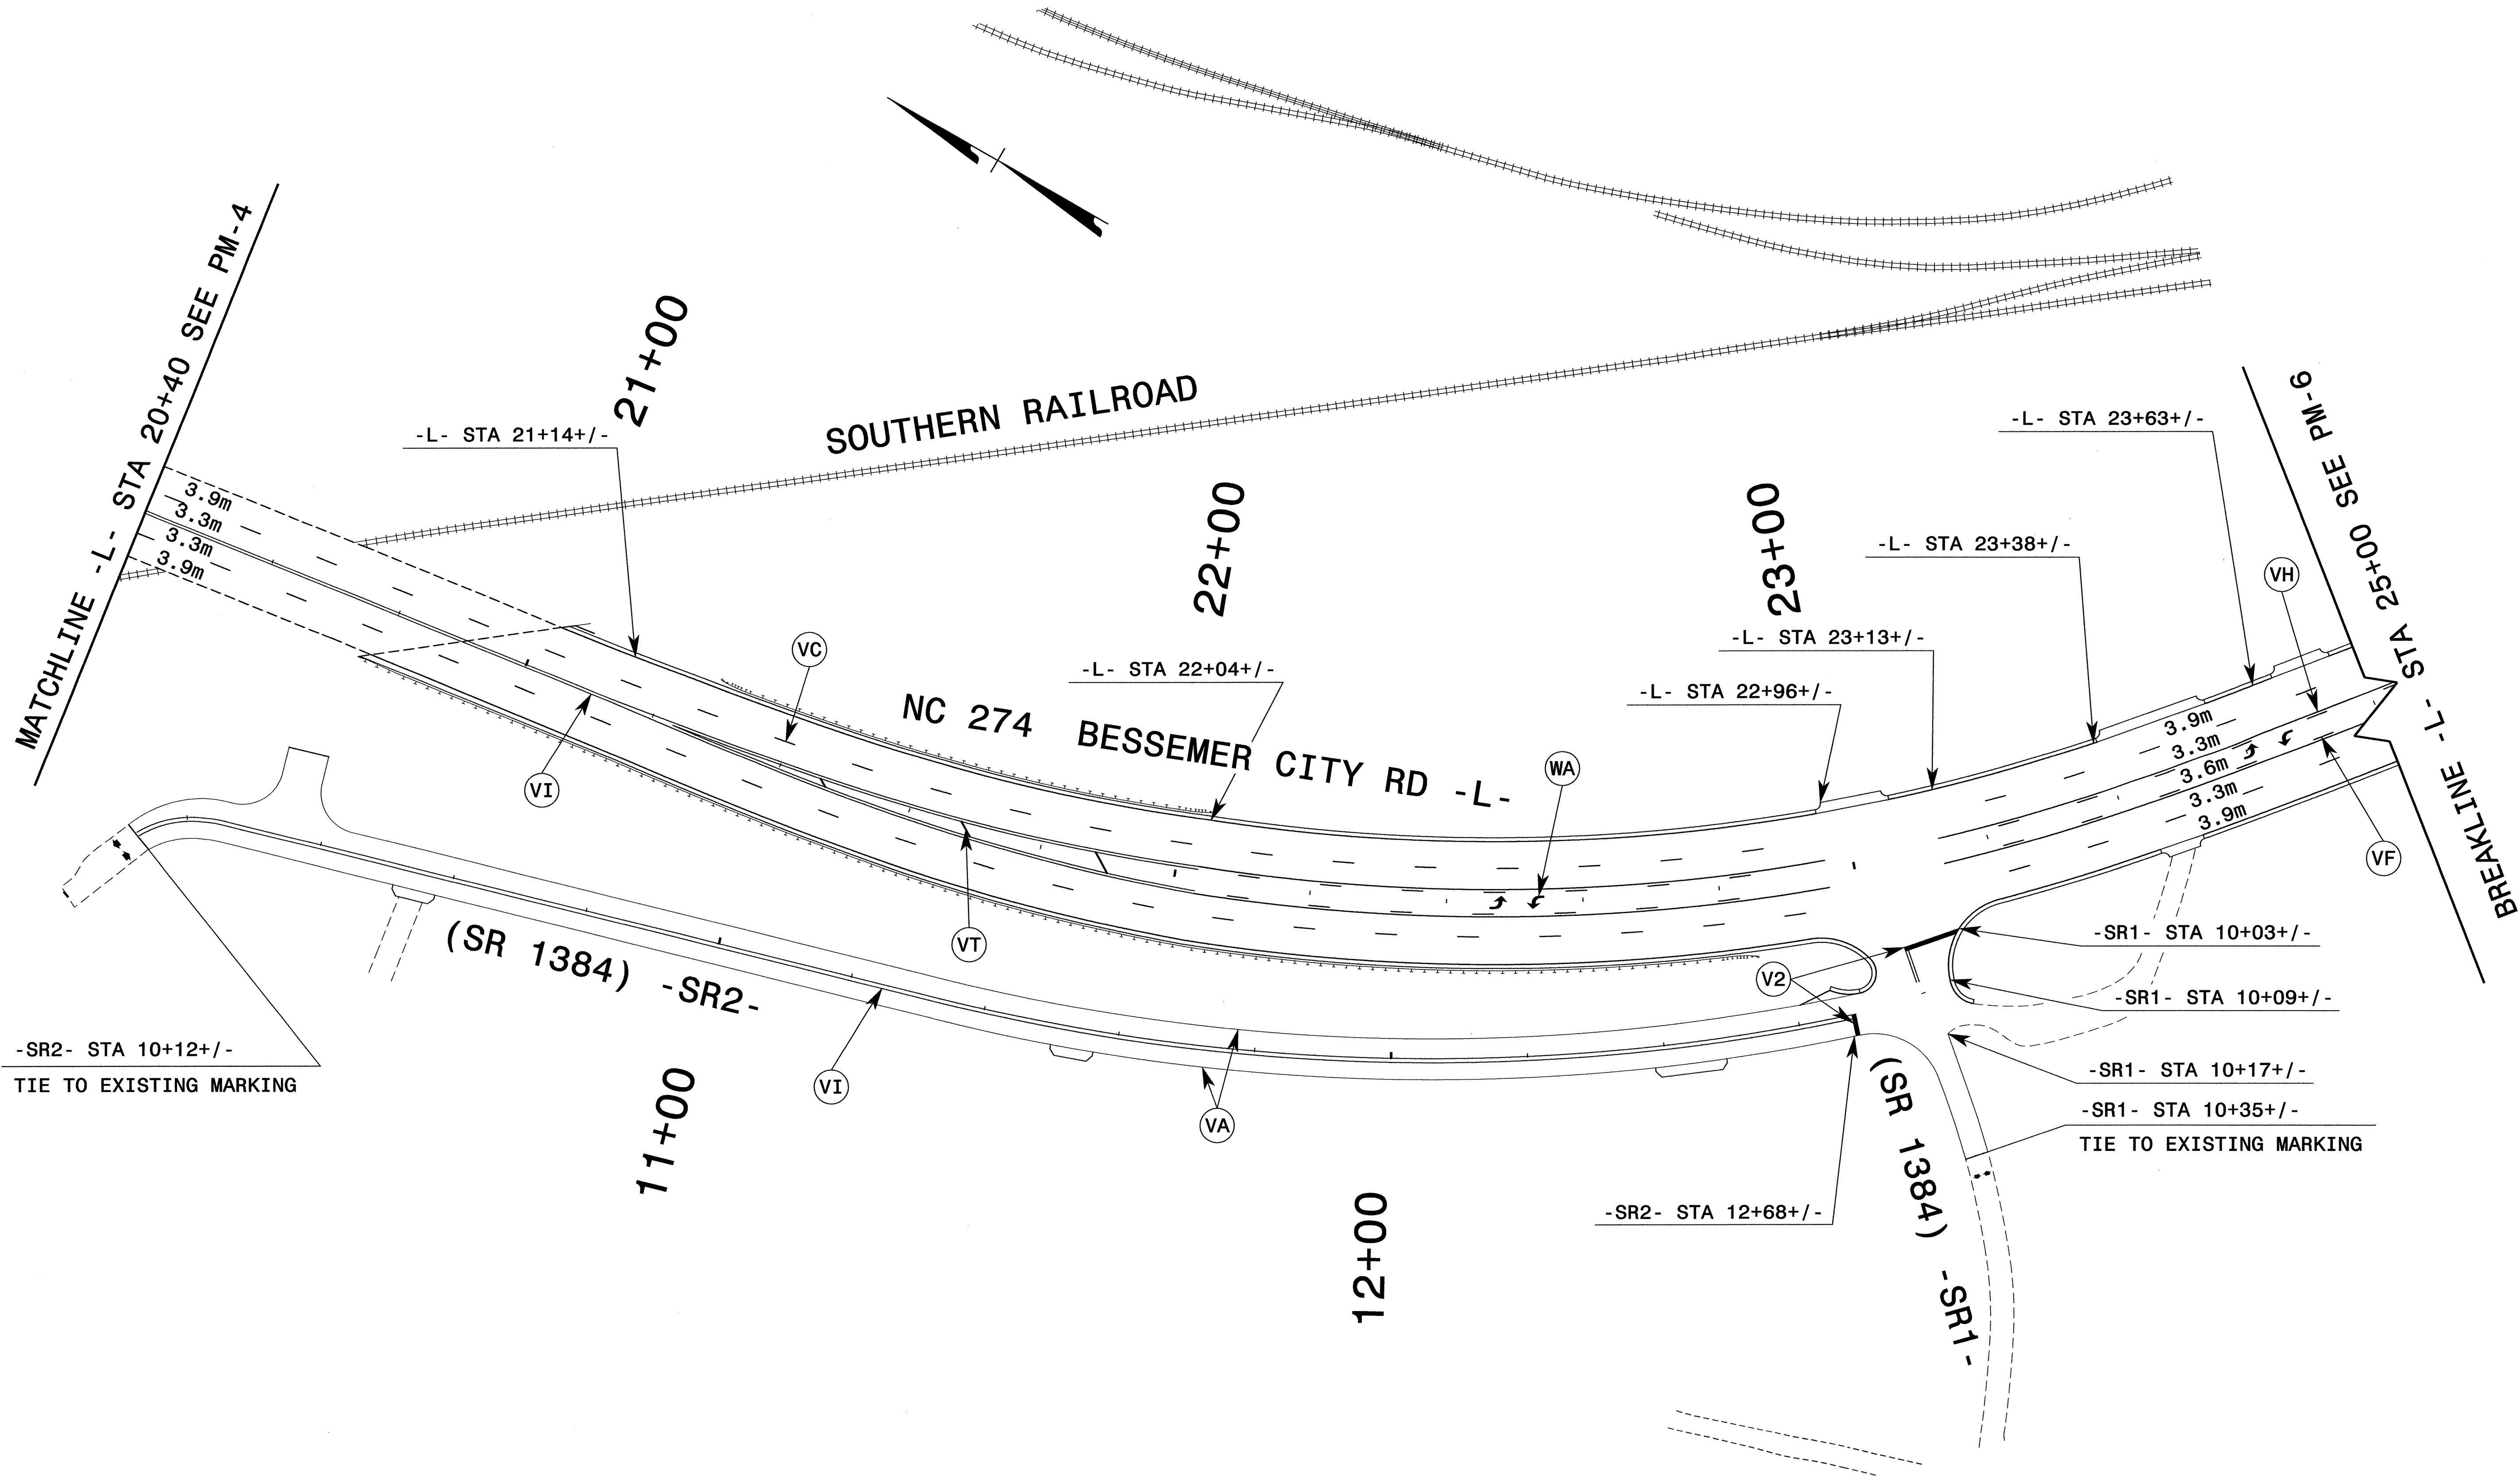

-SR2- STA 10+12+/-
TIE TO EXISTING MARKING

-SR1- STA 10+35+/-
TIE TO EXISTING MARKING

\$\$\$\$\$SYTIME\$\$\$\$\$
\$\$\$\$\$DDGNS\$\$\$\$\$
\$\$\$\$\$USERNAME\$\$\$\$\$

APPROVED:	DATE:	PAVEMENT MARKING PLANS	
SCALE:	NONE		REVISIONS
DATE:	7-04		
DWG. BY:	CEK		
DESIGN BY:	RCD		
REVIEWED BY:	RLW		CADD FILE