


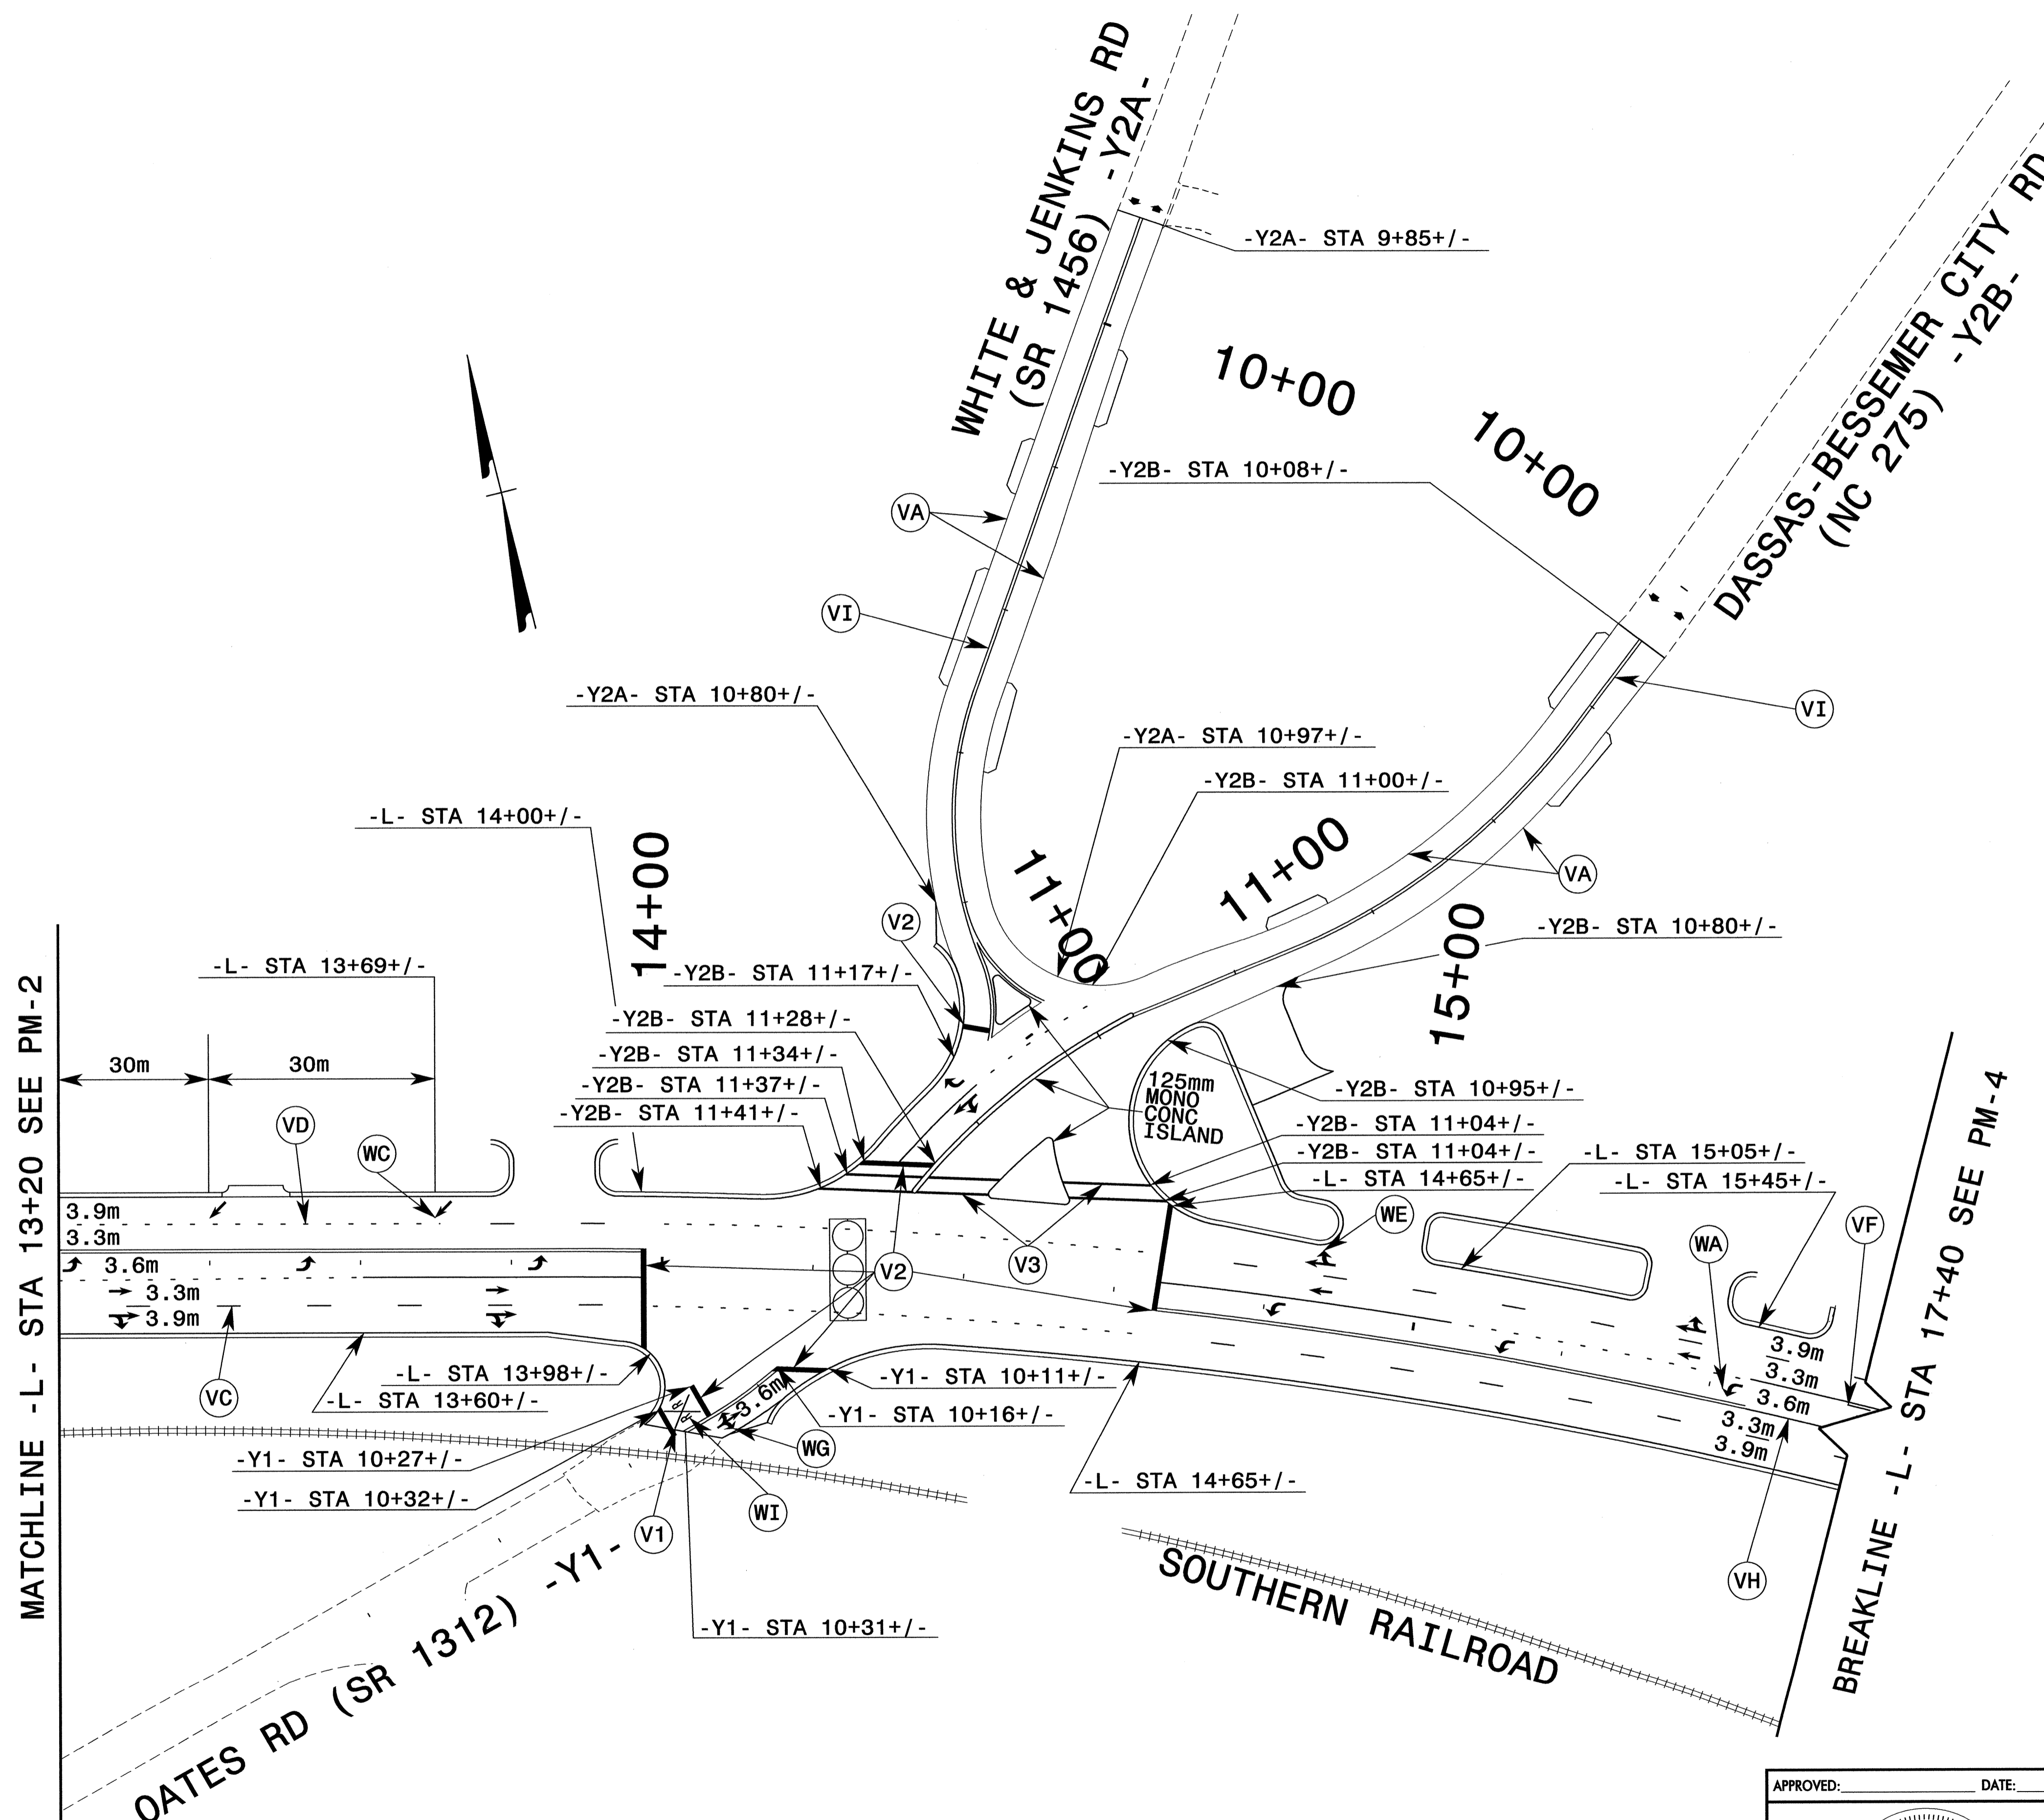

| | |
|---------------------|-----------|
| PROJ. REFERENCE NO. | SHEET NO. |
| U-2408 | PM-3 |



\$\$\$\$\$SYTIME\$\$\$\$\$
 \$\$\$DDONS\$\$\$\$\$
 \$\$\$SERNAME\$\$\$\$\$

| | | | |
|--------------|---------|------------------------|-----------|
| APPROVED: | DATE: | PAVEMENT MARKING PLANS | |
| | 7-14-04 | | |
| SCALE: | NONE | | REVISIONS |
| DATE: | 7-04 | | |
| DWG. BY: | CEK | | |
| DESIGN BY: | RCD | | |
| REVIEWED BY: | RLW | | CADD FILE |