




	PROJECT REFERENCE NO.	SHEET NO.
	U-2408	32
R/W SHEET NO.		
ROADWAY DESIGN ENGINEER	HYDRAULICS ENGINEER	
		
CONST. REV.		
R/W REV.		

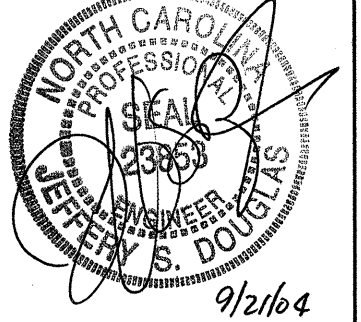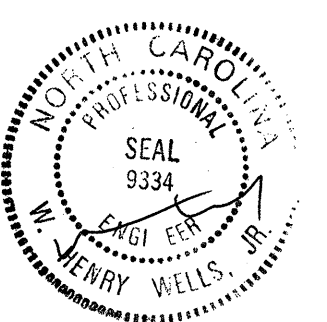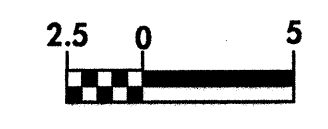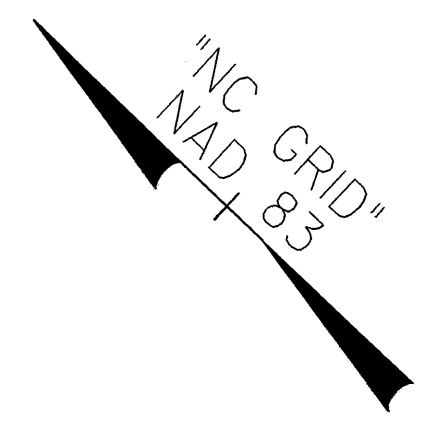

REVISIONS

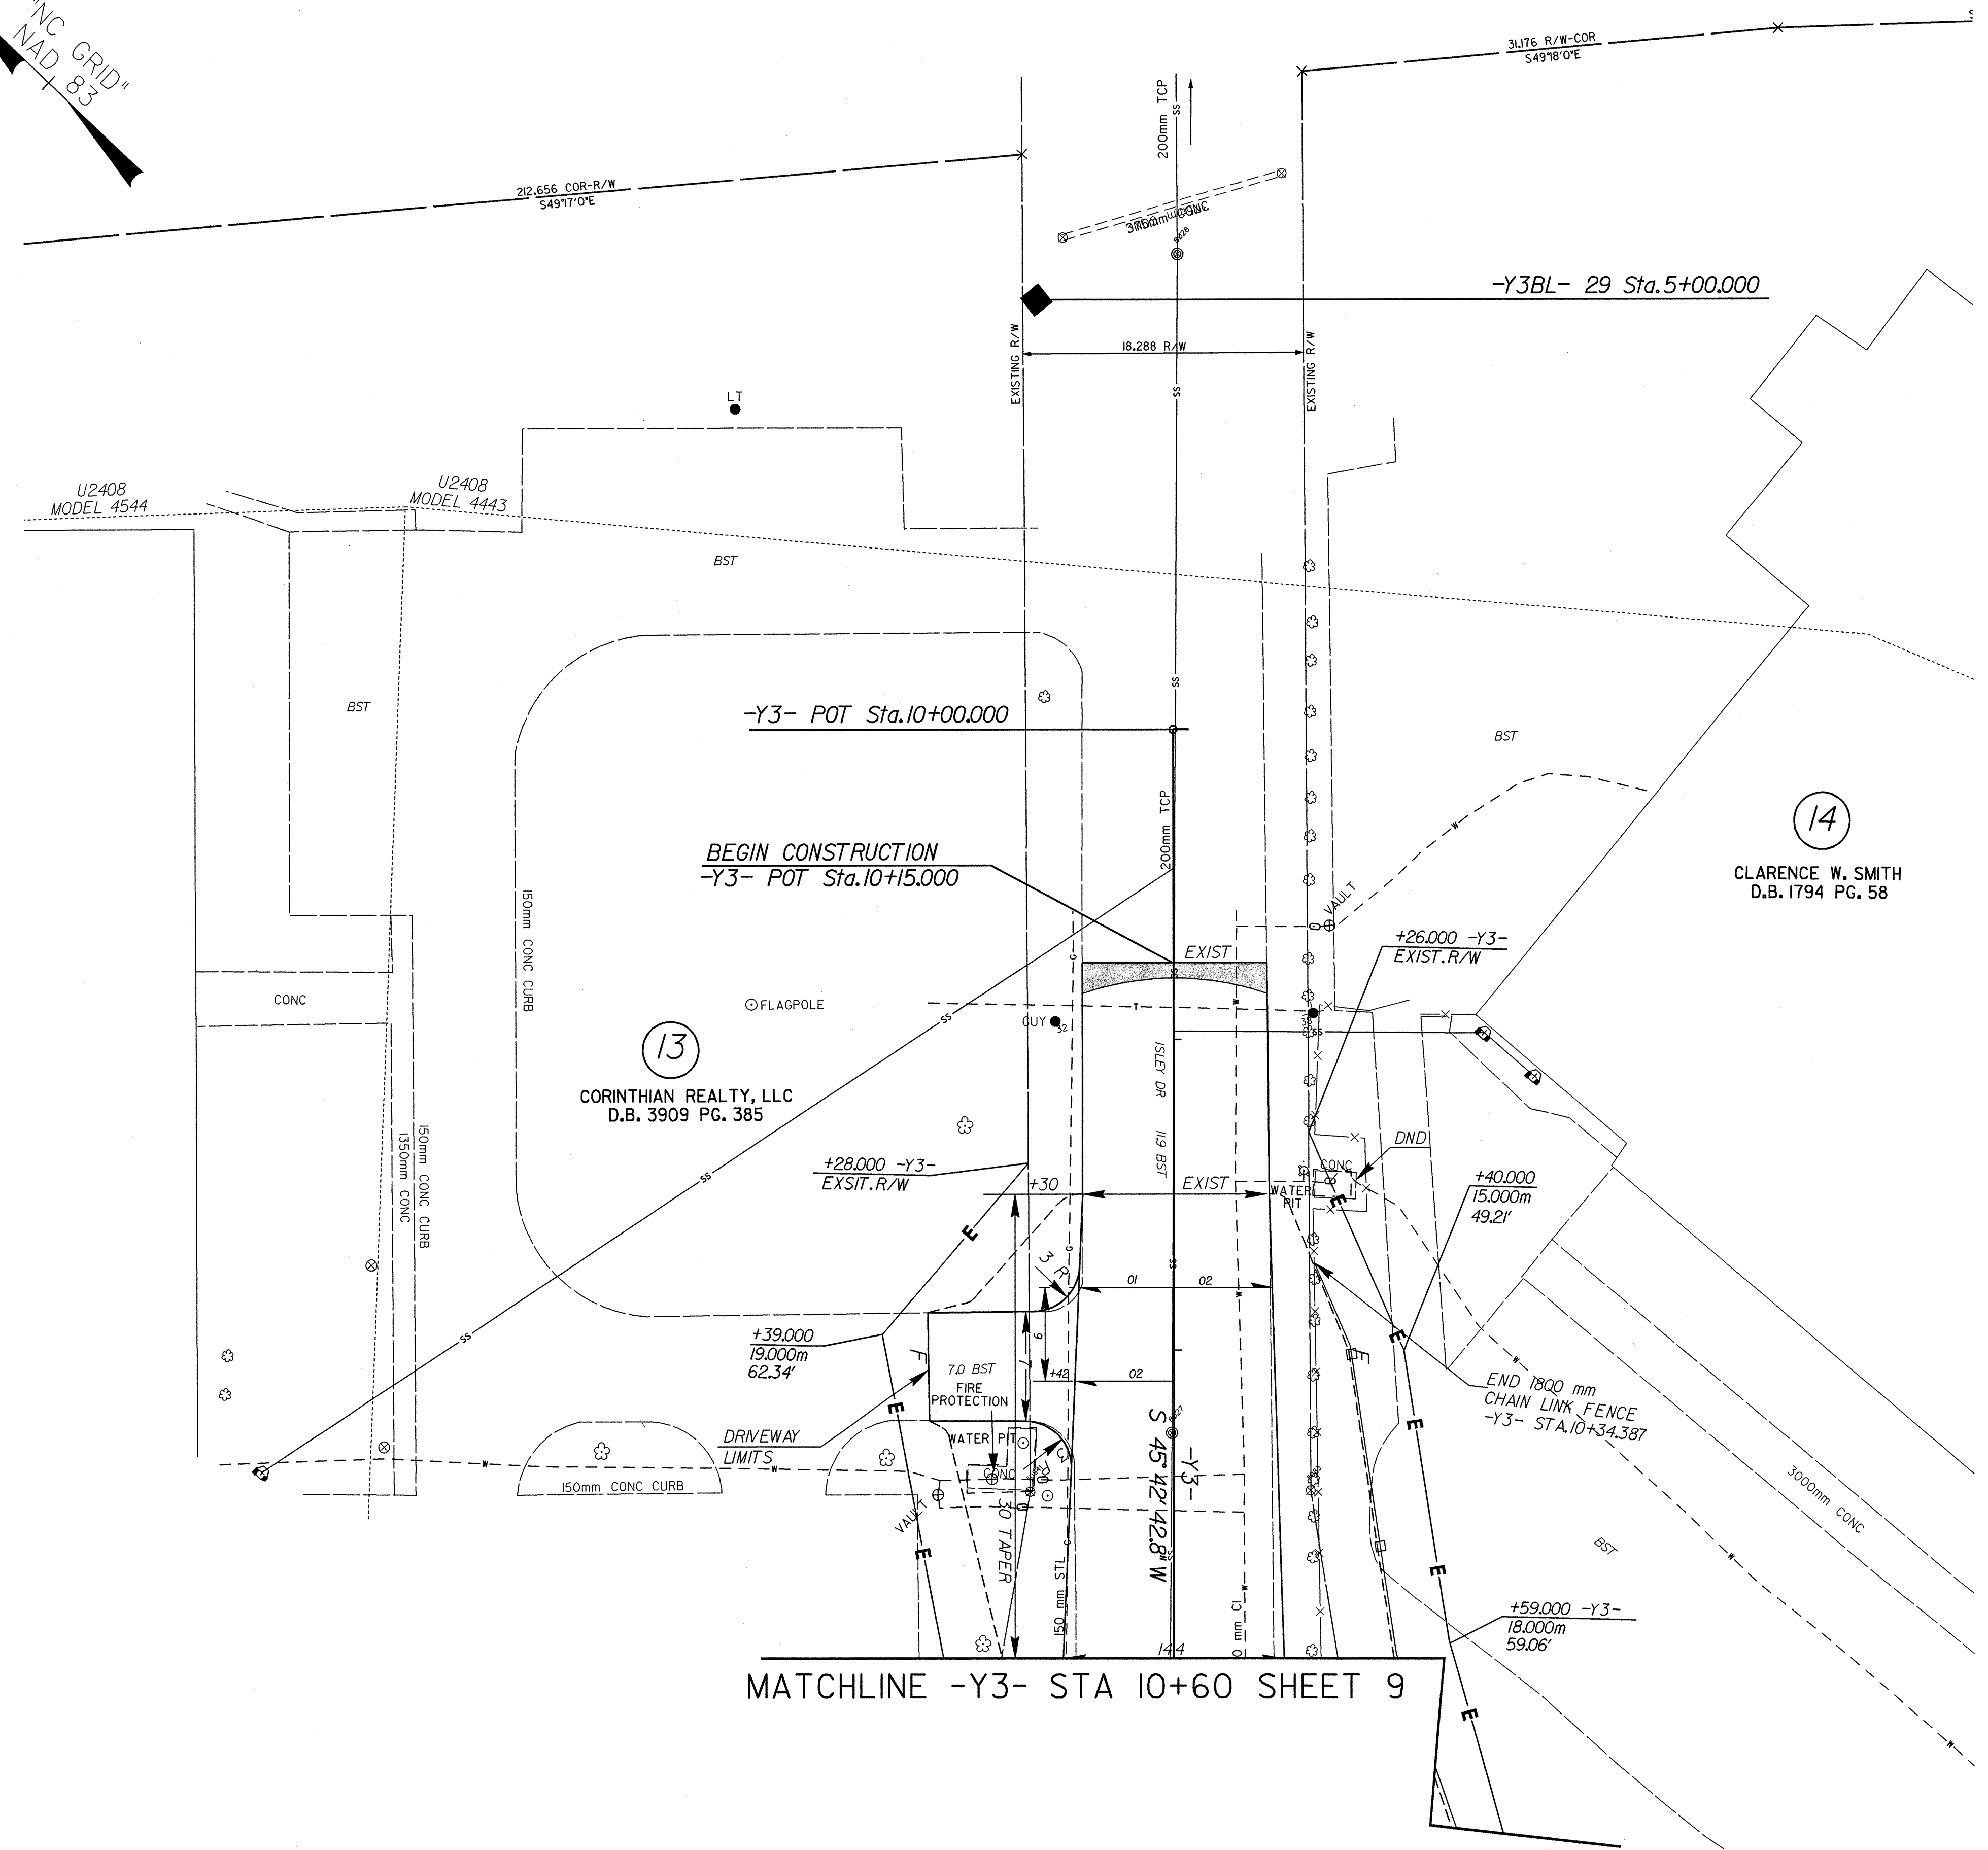

21-SEP-2004 11:02
 C:\Projects\Projects\Dot\Acadot\U2408\proj\U2408a32.dwg
 P:\11111111

FOR CURVE DATA SEE SHEET 21
 FOR -Y3- PROFILE SEE SHEET 52