

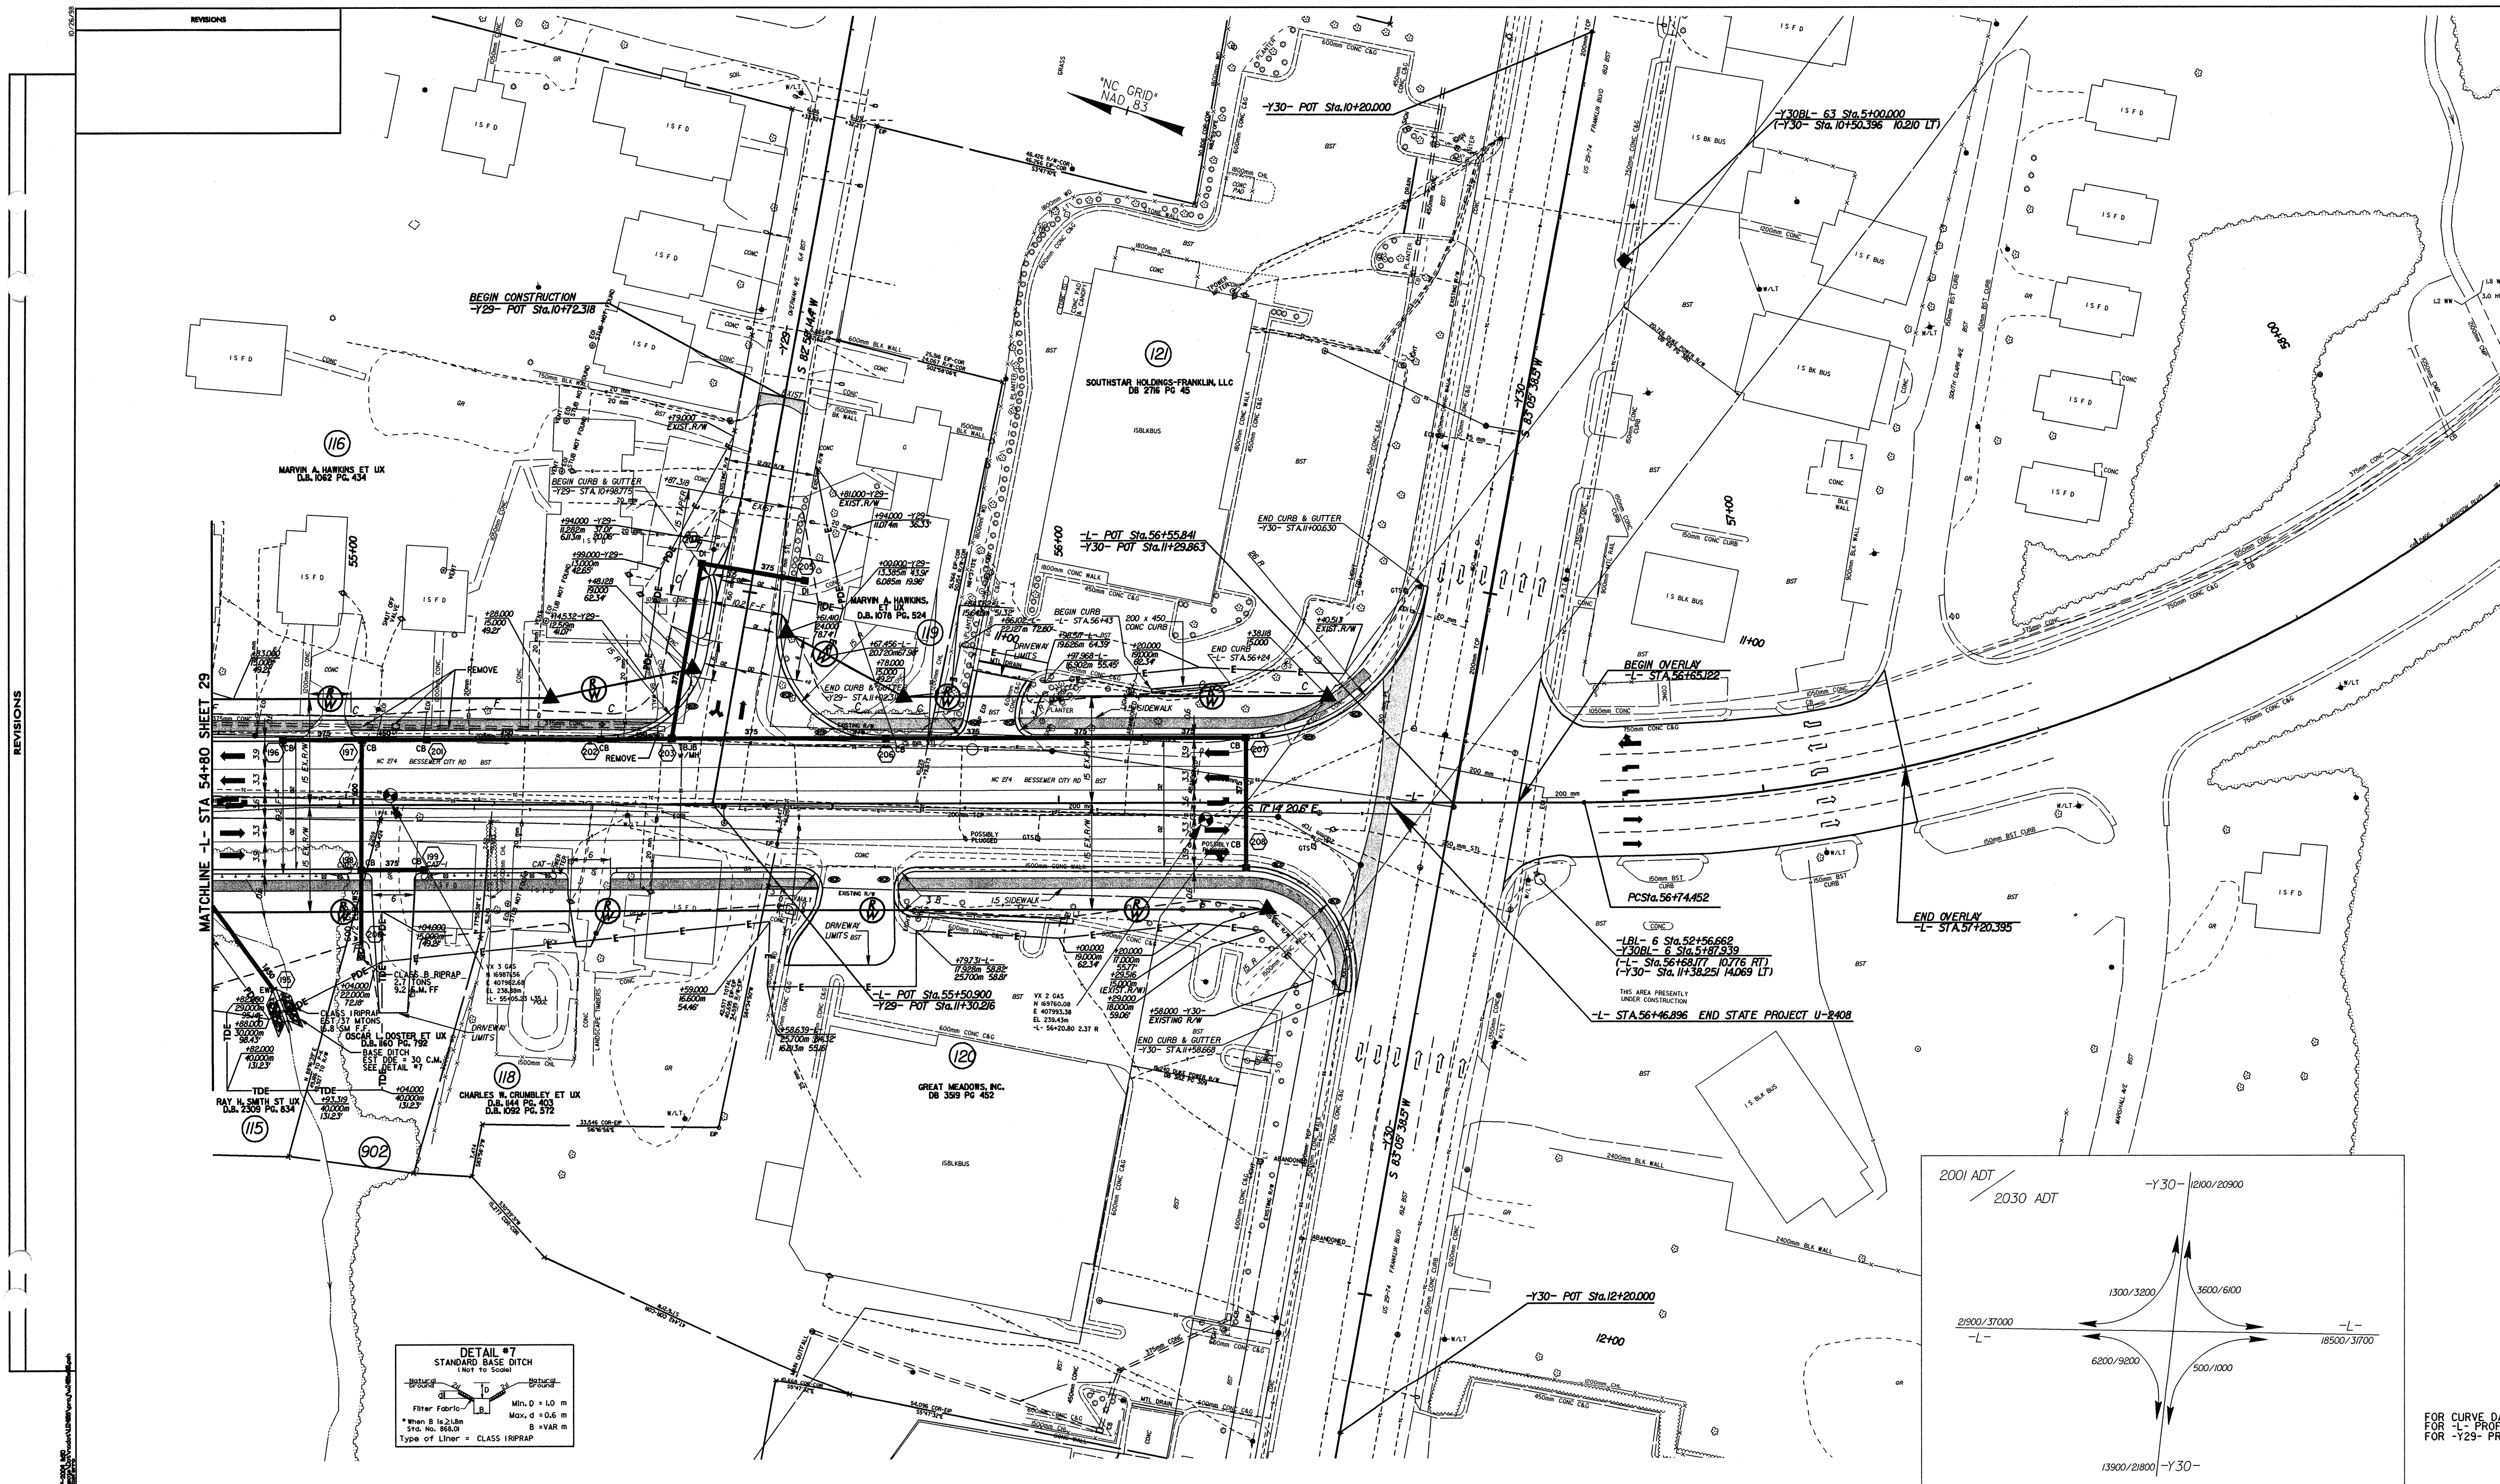


	PROJECT REFERENCE NO.	SHEET NO.
	U-2408	30
R/W SHEET NO.		
ROADWAY DESIGN ENGINEER NORTH CAROLINA PROFESSIONAL SEAL 13883 JEFFERY S. DOUGLAS 9/11/04	HYDRAULICS ENGINEER NORTH CAROLINA PROFESSIONAL SEAL 9334 HENRY WELLS, JR. 9/22/04	

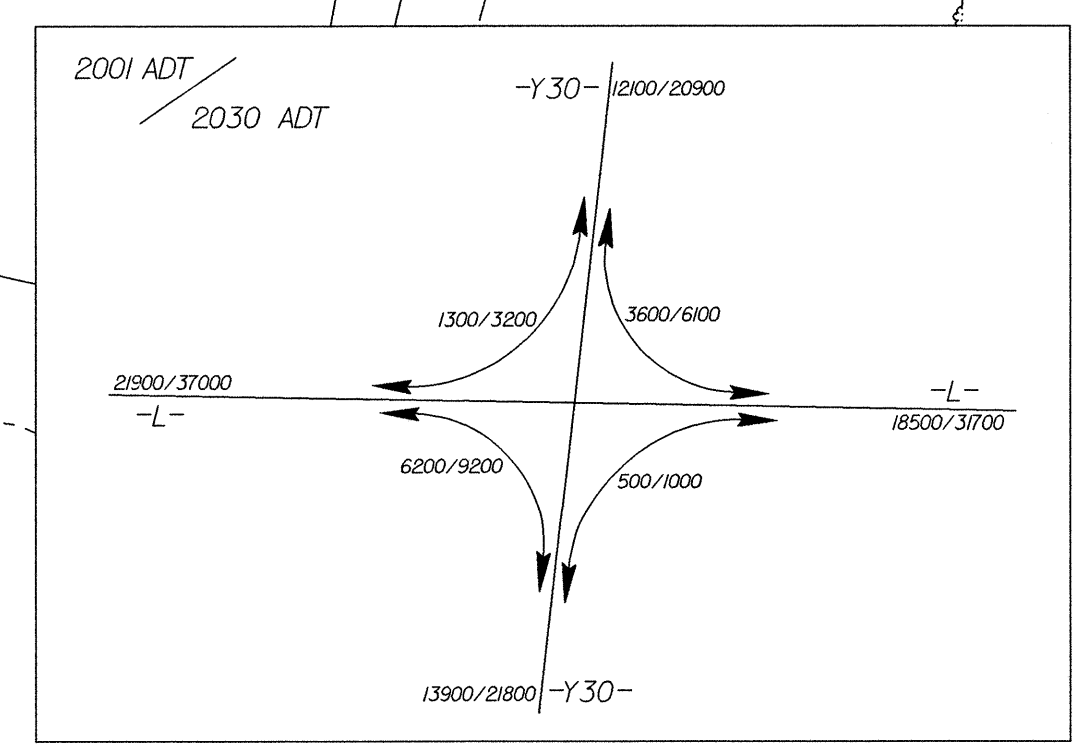

NO.	DATE	DESCRIPTION

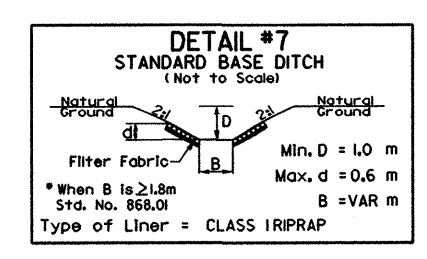

FOR CURVE DATA SEE SHEET 21  
FOR L- PROFILE SEE SHEET 50  
FOR Y-29 PROFILE SEE SHEET 58

LOCATION:	
TWP NO.:	COUNTY:
DESIGNED BY:	DATE:
CHECKED BY:	DATE: