


 2.5 0 5	PROJECT REFERENCE NO.	SHEET NO.
	U-2408	27
CONST. REV.	R/W SHEET NO.	
R/W REV.	ROADWAY DESIGN ENGINEER	HYDRAULICS ENGINEER
	 S. DOUGLAS	 HENRY WELLS

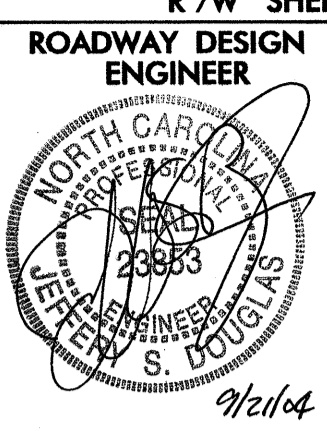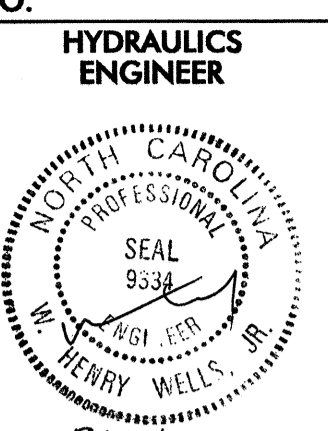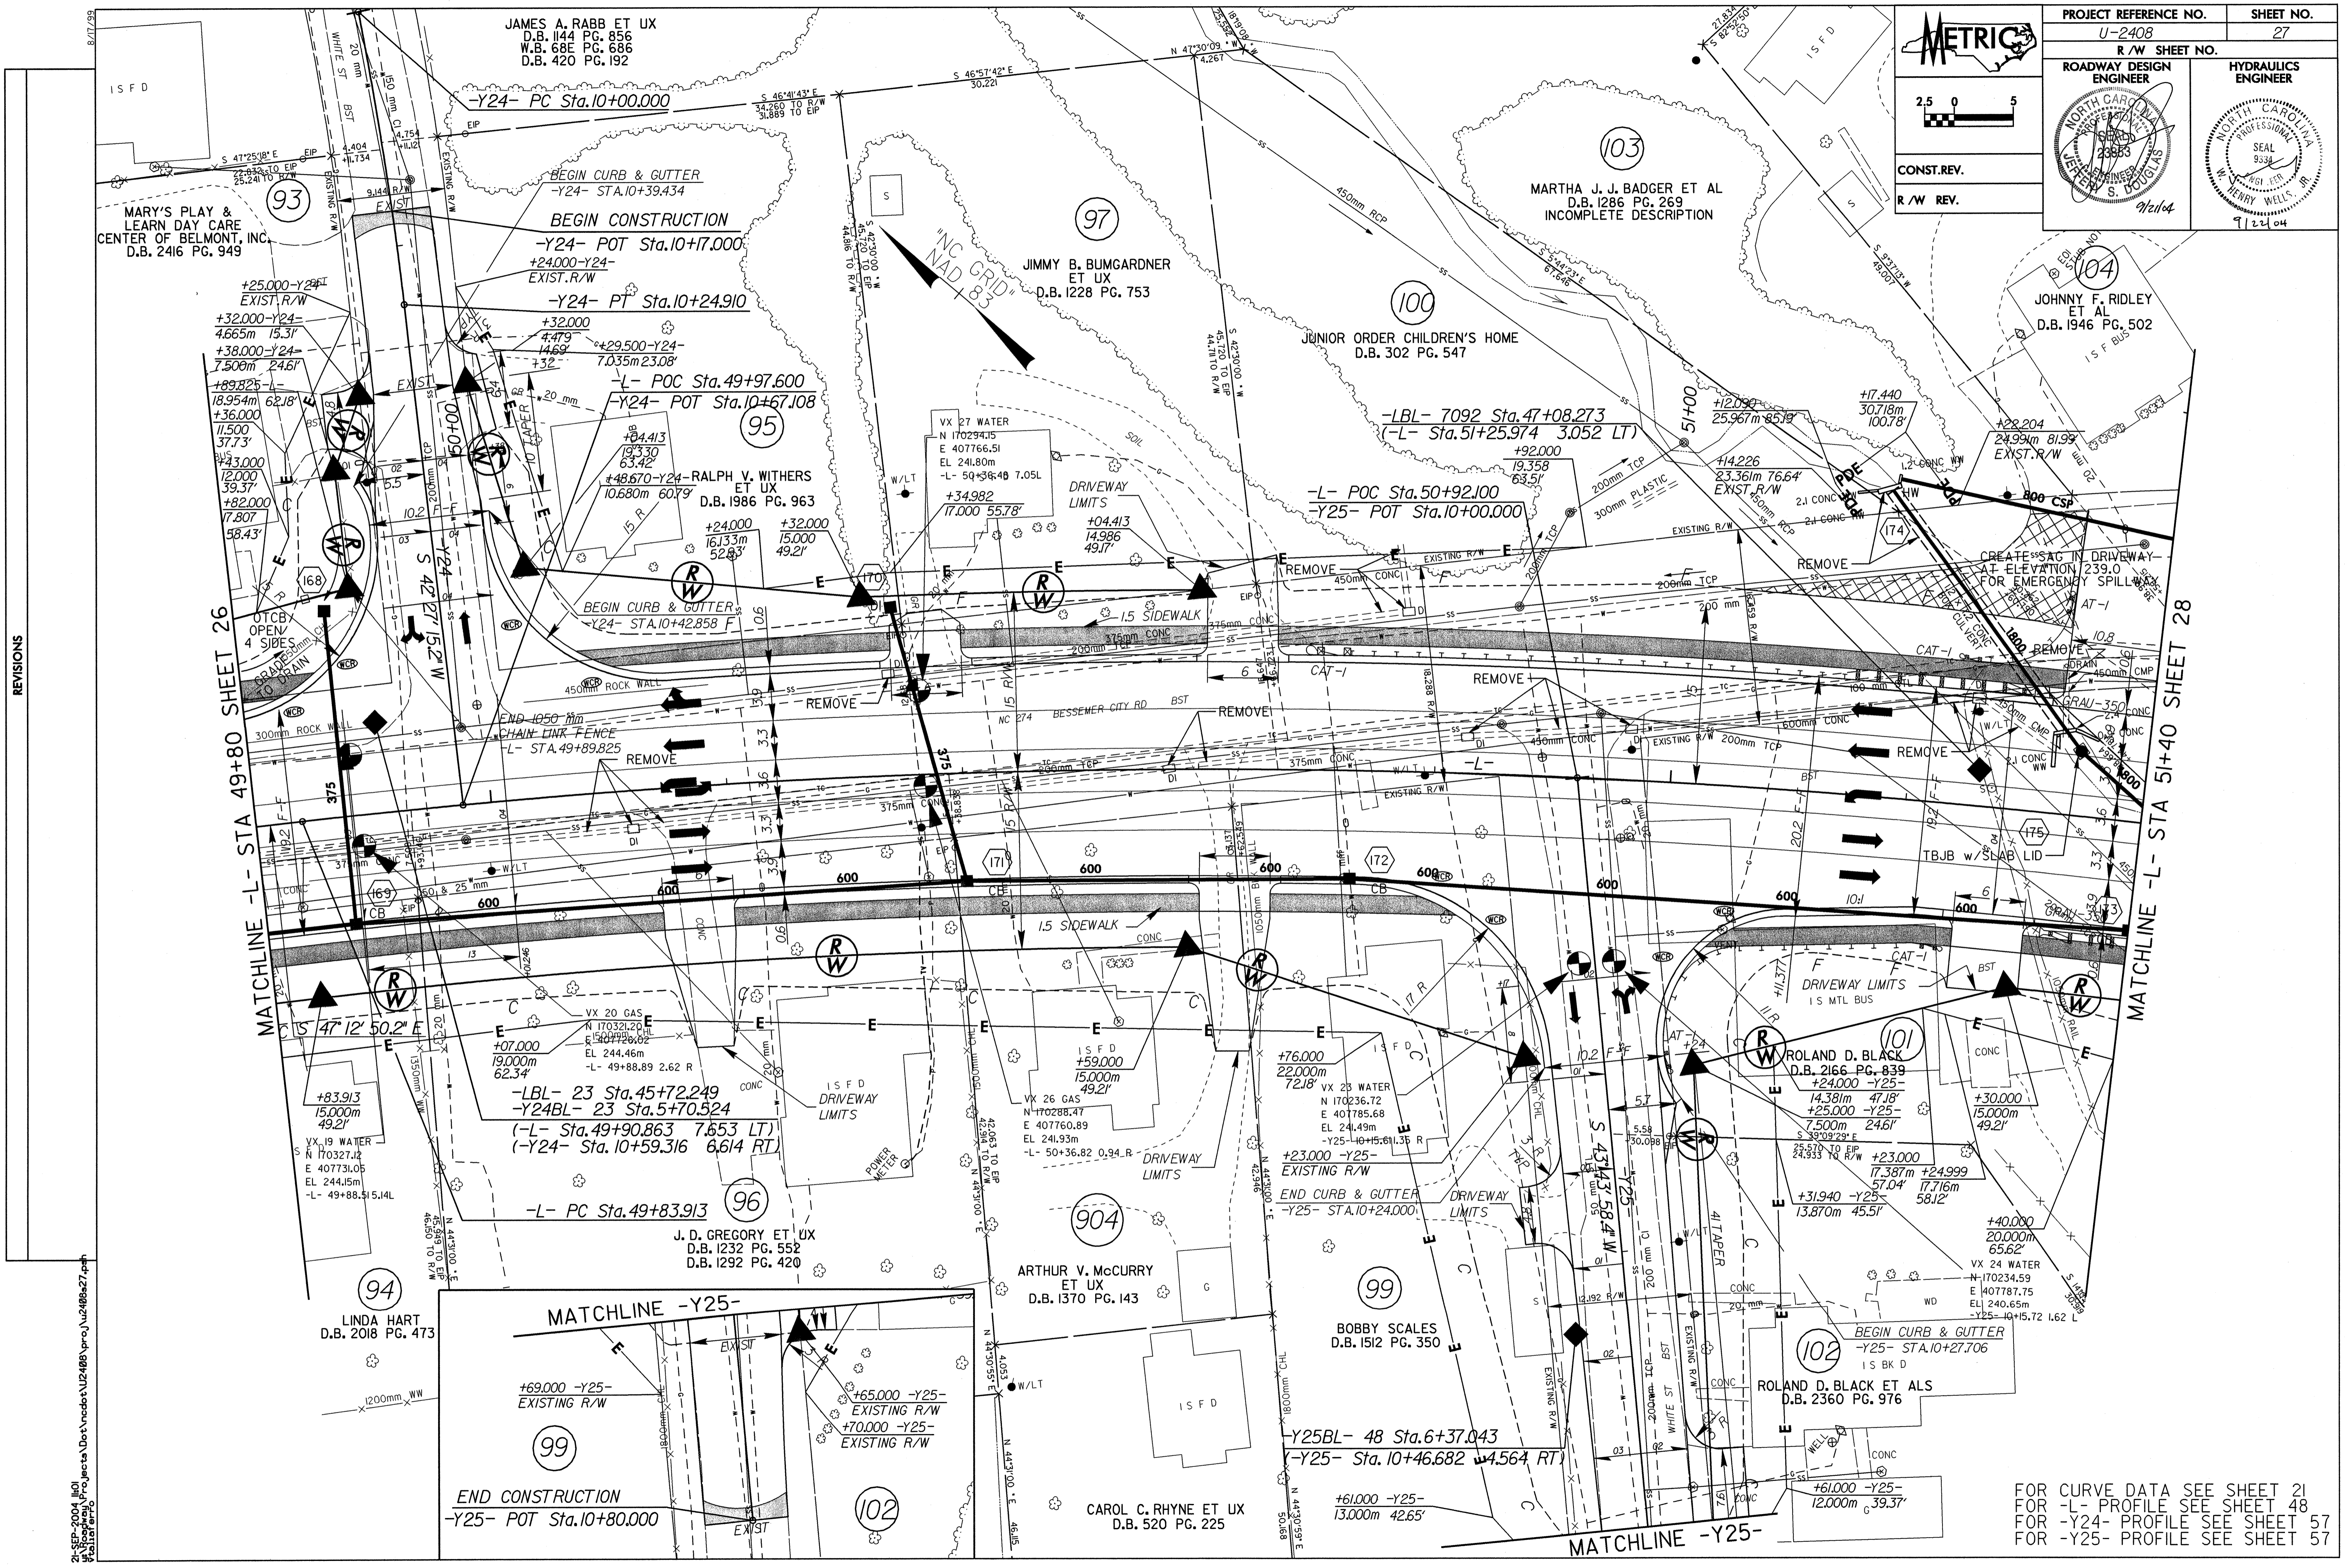

REVISIONS

MATCHLINE -L- STA 49+80 SHEET 26

MATCHLINE -L- STA 51+40 SHEET 28

24 SEP 2004 11:01 AM  
 C:\projects\112408\proj\112408a27.dwg  
 S:\112408\112408a27.dwg

FOR CURVE DATA SEE SHEET 21  
 FOR -L- PROFILE SEE SHEET 48  
 FOR -Y24- PROFILE SEE SHEET 57  
 FOR -Y25- PROFILE SEE SHEET 57