


 2.5 0 5	PROJECT REFERENCE NO.	SHEET NO.
	U-2408	25
CONST.REV.	R/W SHEET NO.	
R/W REV.	ROADWAY DESIGN ENGINEER	HYDRAULICS ENGINEER
	 JERRY S. DOUGLAS	 HENRY WELLS

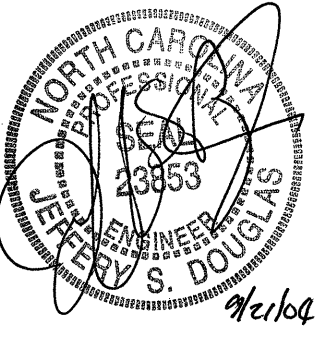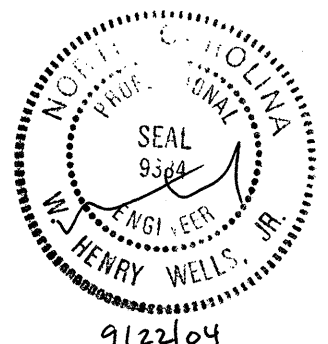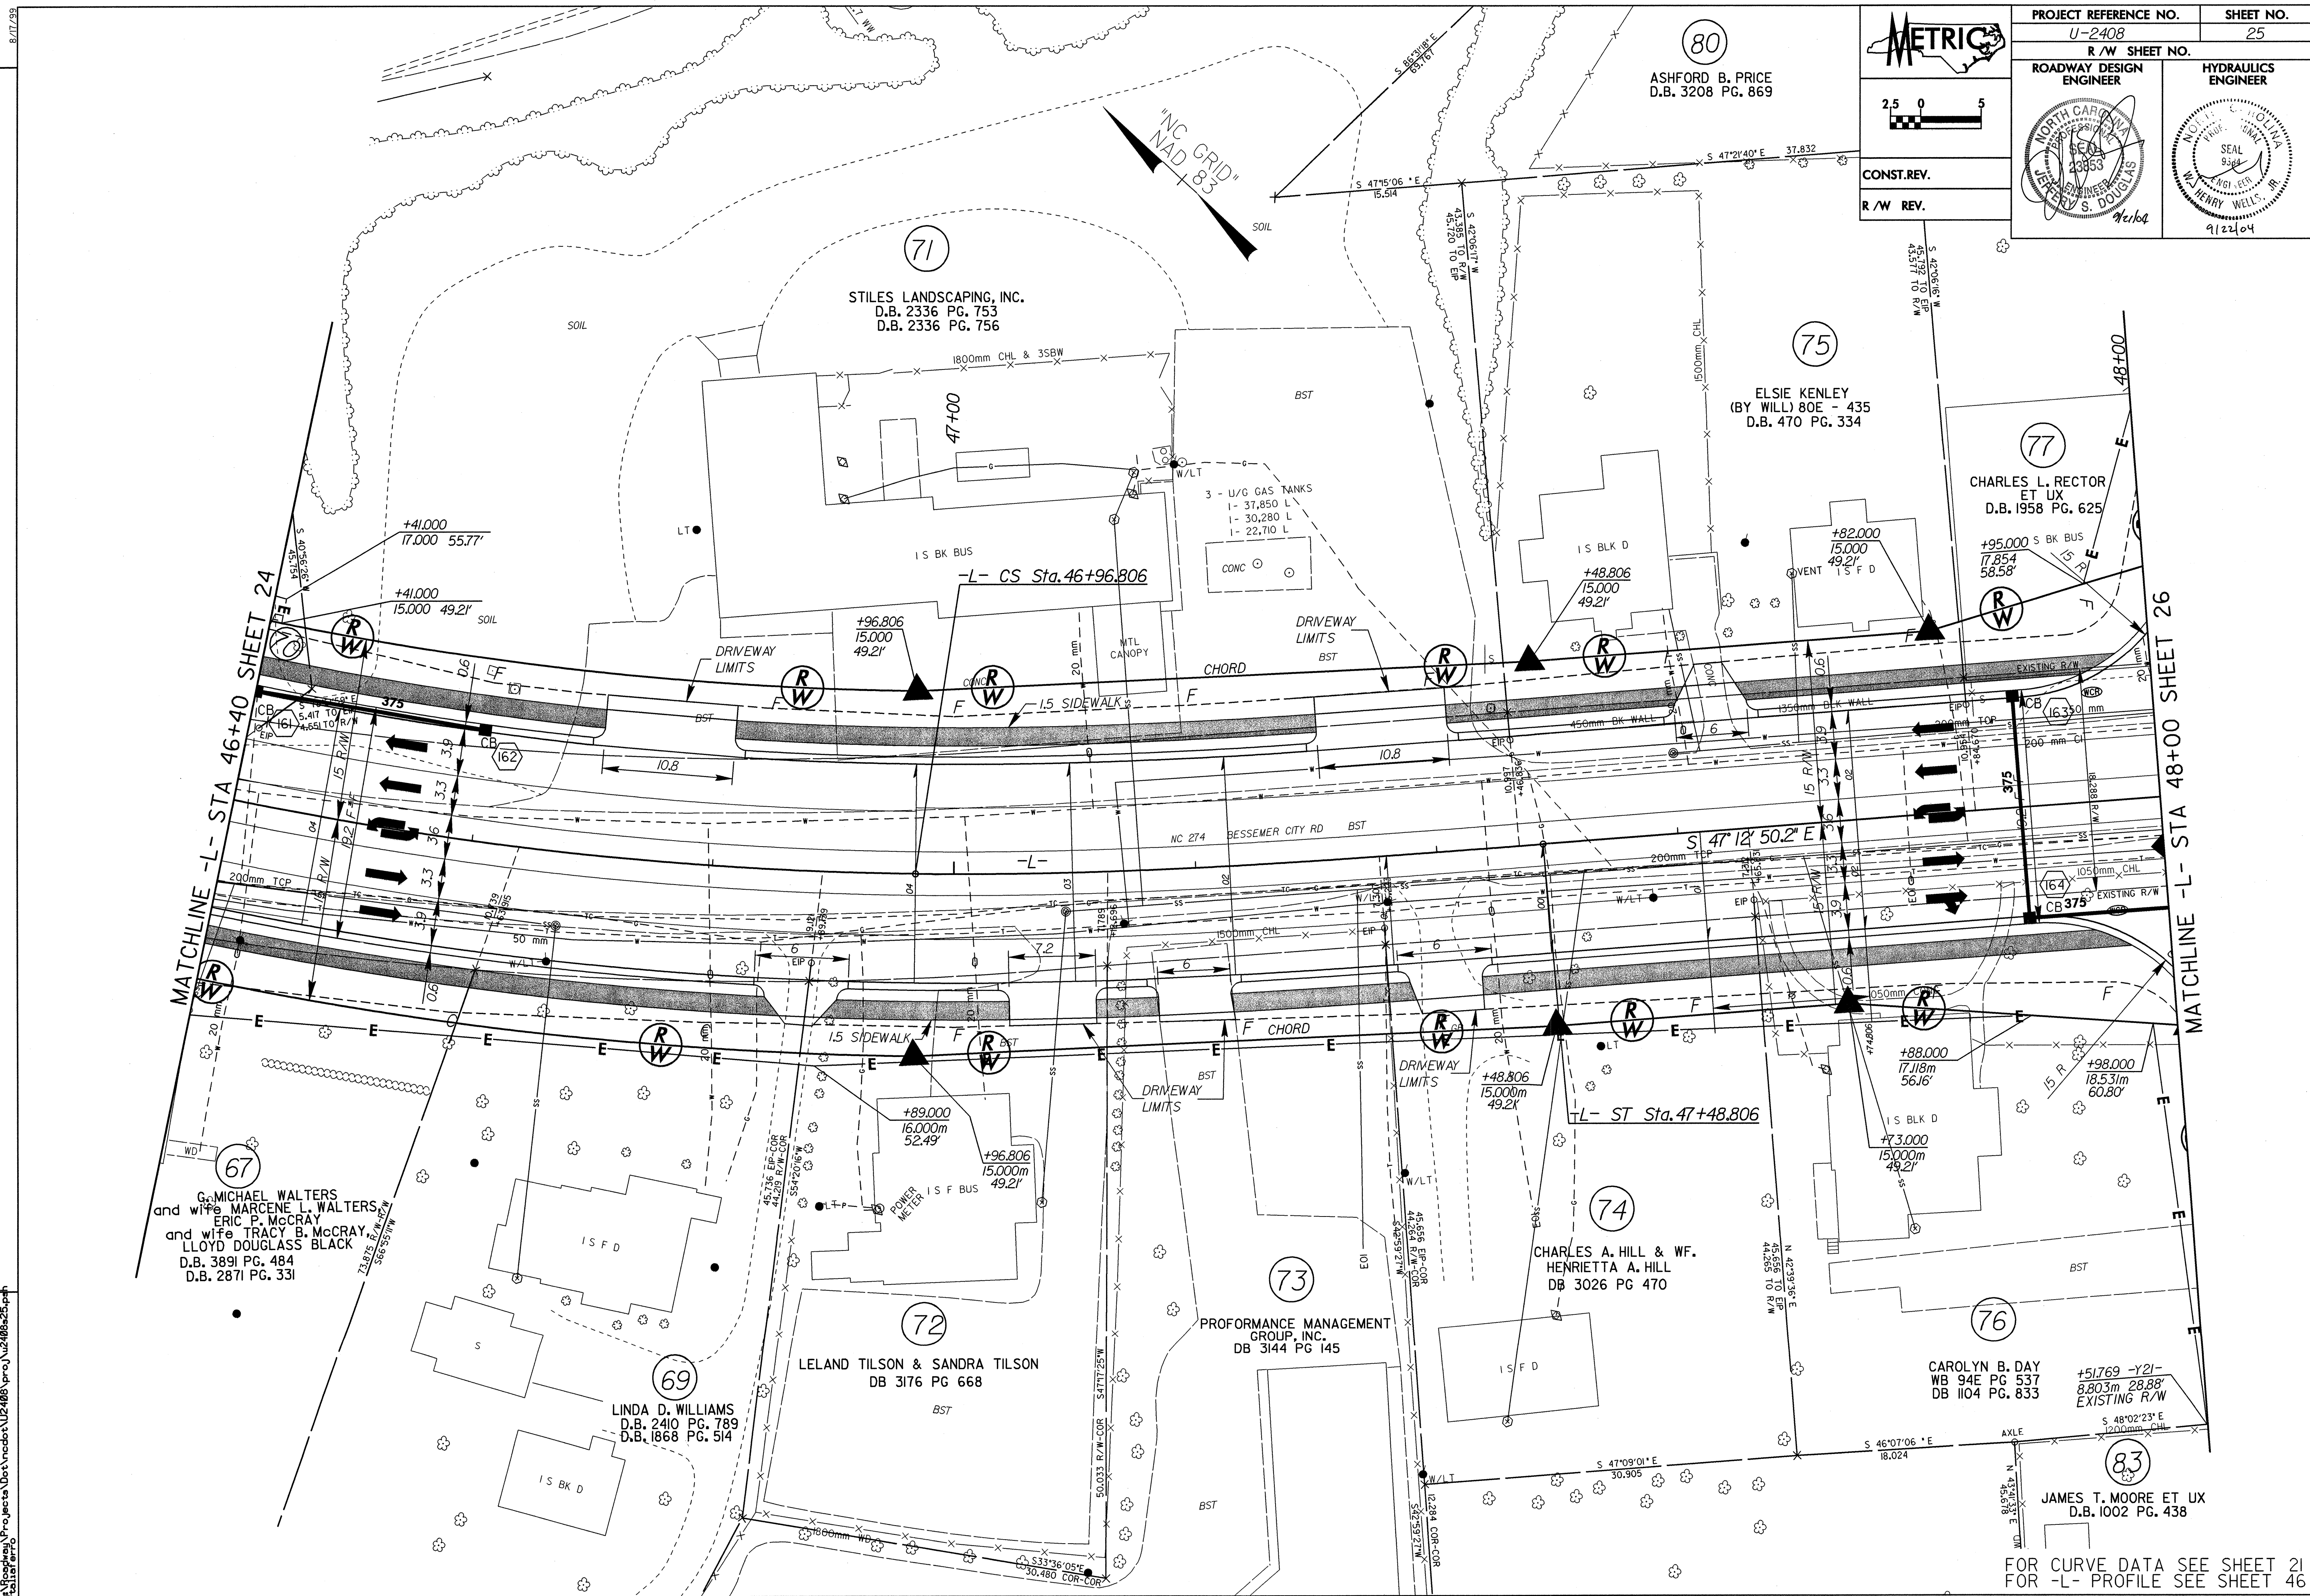

REVISIONS

21-SEP-2004 11:00  
 94:\projects\proj\projects\U2408\proj\U2408a25.ppt  
 8/17/04

FOR CURVE DATA SEE SHEET 21  
 FOR -L- PROFILE SEE SHEET 46