
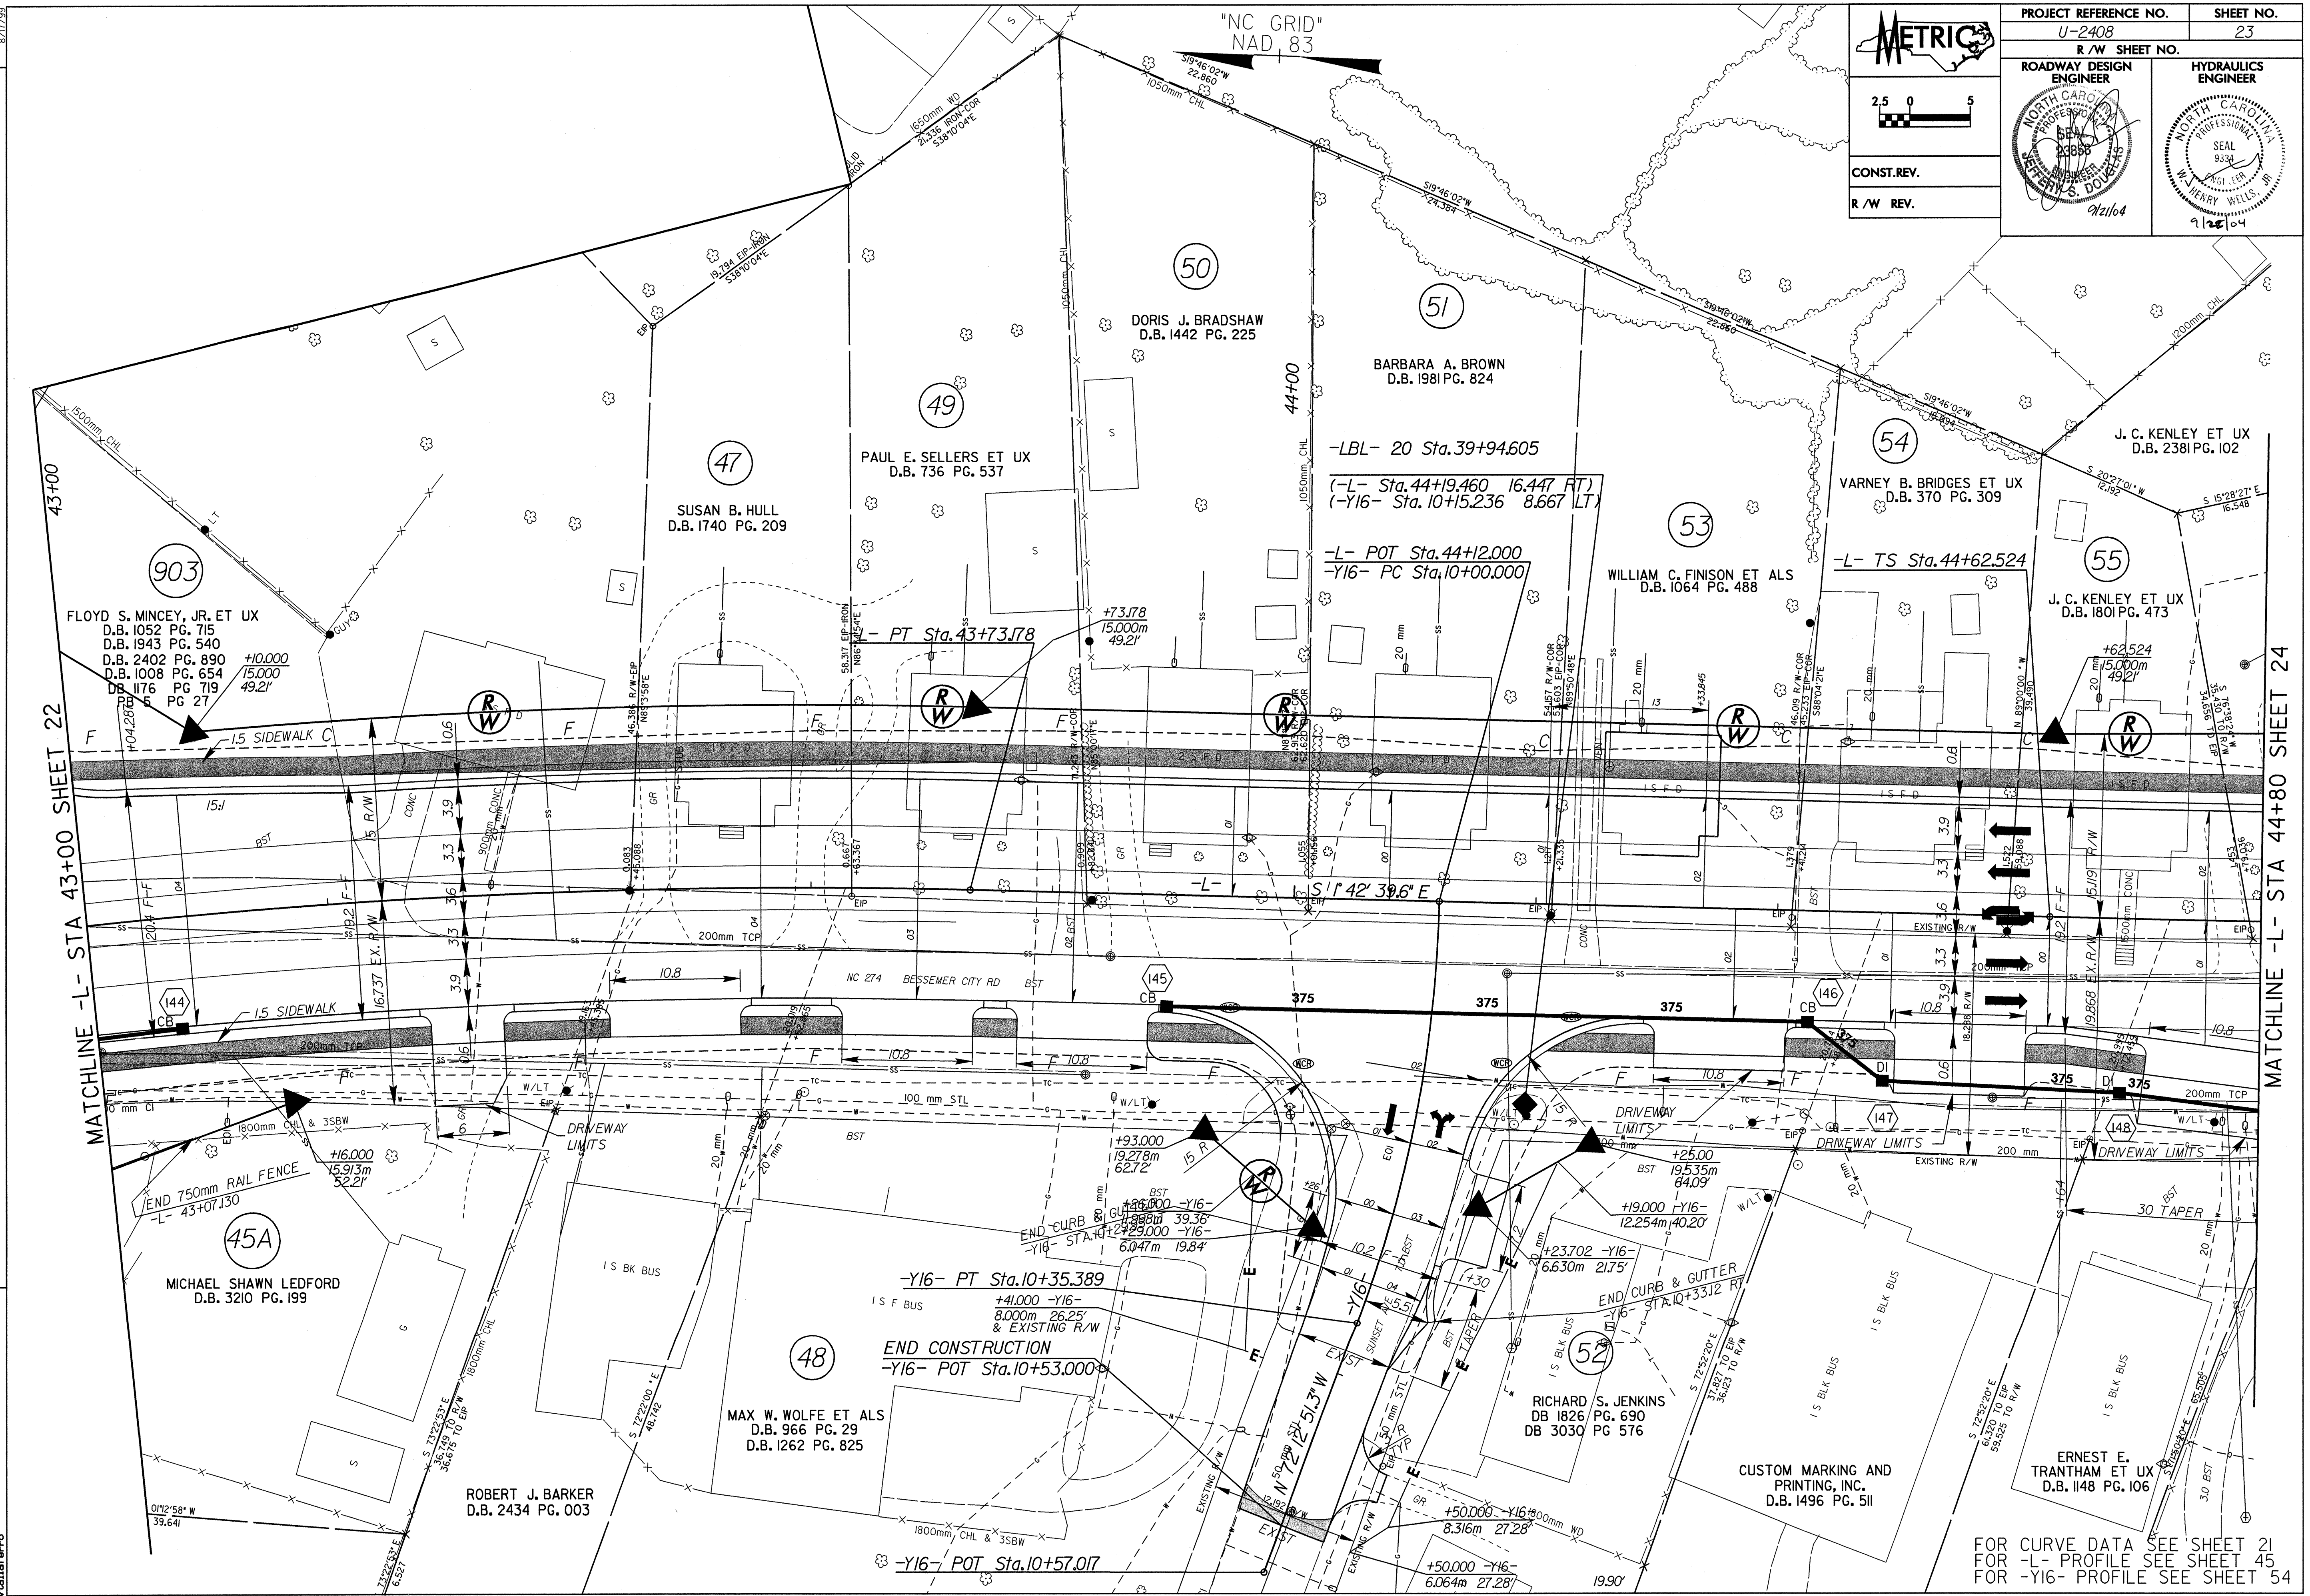


	PROJECT REFERENCE NO.	SHEET NO.
	U-2408	23
R/W SHEET NO.		
ROADWAY DESIGN ENGINEER	HYDRAULICS ENGINEER	
CONST. REV.	R/W REV.	

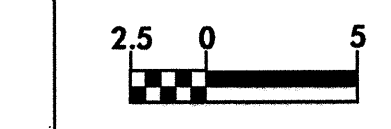

REVISIONS

MATCHLINE -L- STA 43+00 SHEET 22

MATCHLINE -L- STA 44+80 SHEET 24

FOR CURVE DATA SEE SHEET 21
 FOR -L- PROFILE SEE SHEET 45
 FOR -Y16- PROFILE SEE SHEET 54

21-SEP-2004 11:00
 H:\Projects\Projects\Projects\124488\proj\124488.dwg
 P:\111111