


	PROJECT REFERENCE NO.	SHEET NO.
	U-2408	21A
	R/W SHEET NO.	
	ROADWAY DESIGN ENGINEER	HYDRAULICS ENGINEER
CONST. REV.		
R/W REV.		

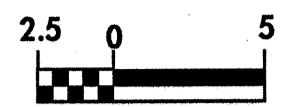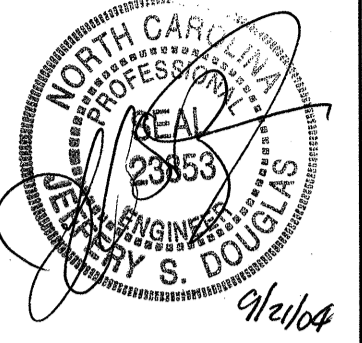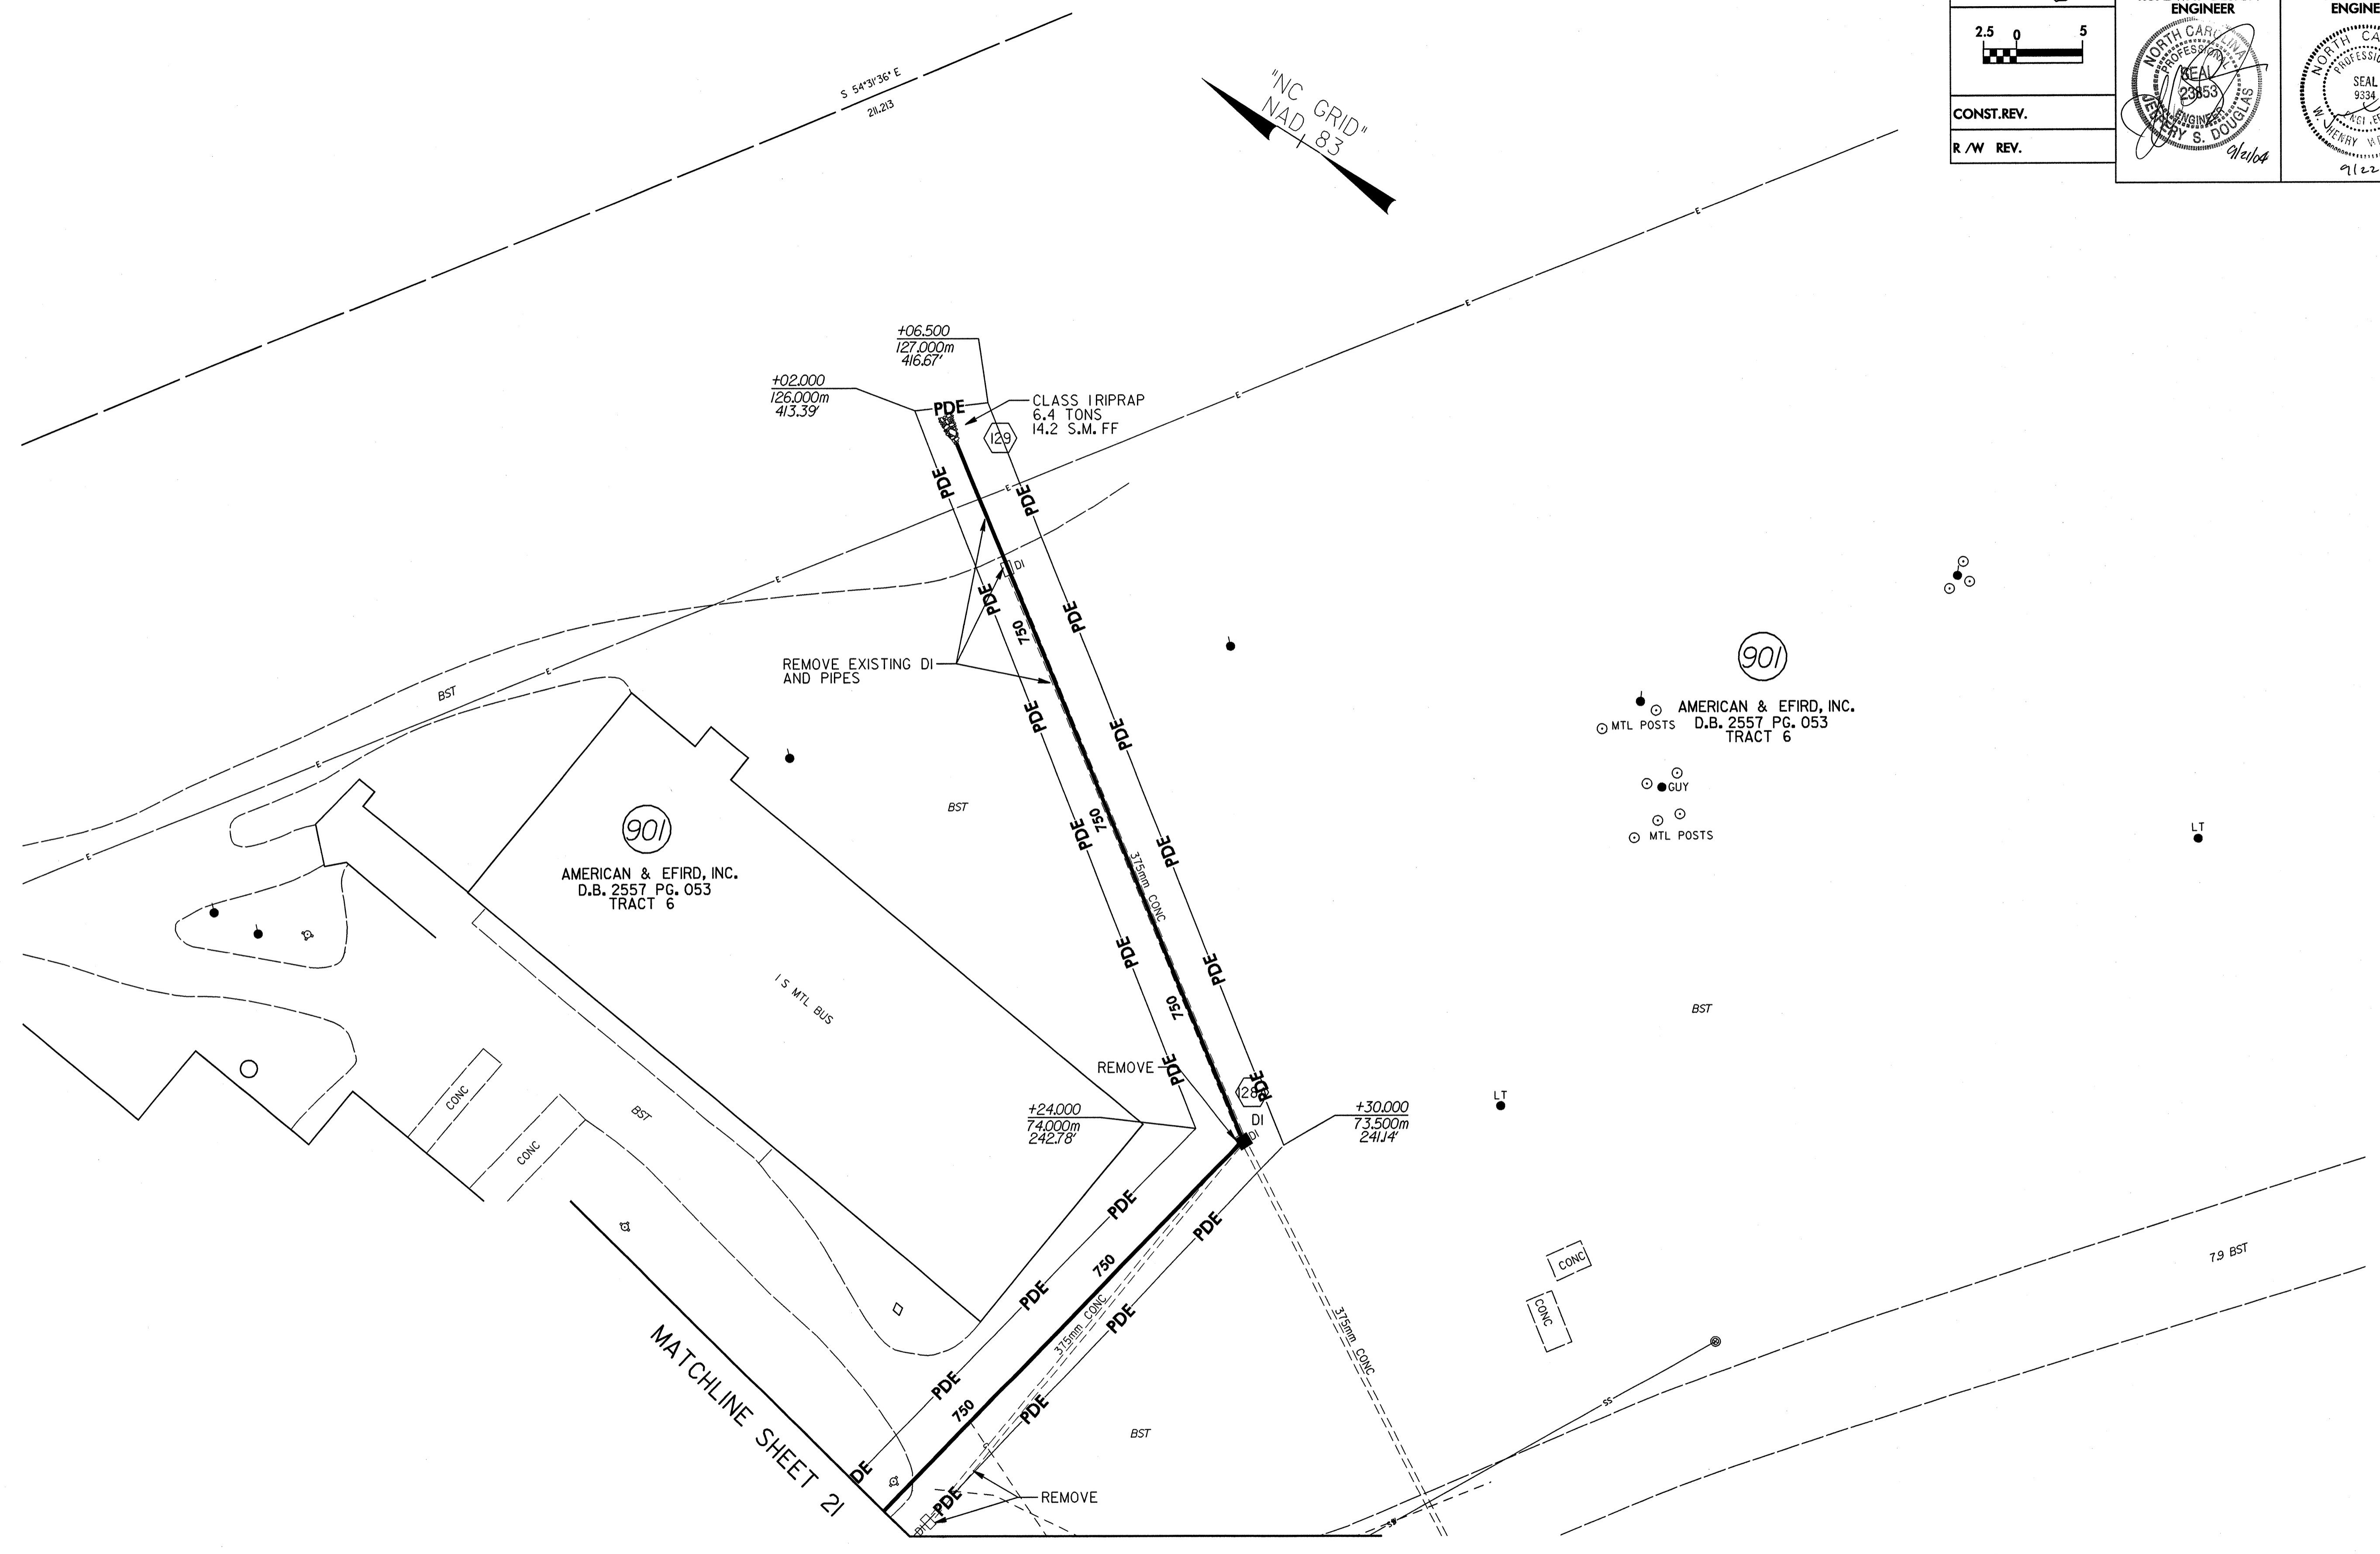

REVISIONS

21-SEP-2004 10:59
 Project: \\s:\projects\2408\proj\2408\p\2408\21A.FSH
 21A.FSH