

METRIC

PROJECT REFERENCE NO. U-2408 SHEET NO. 12

R/W SHEET NO.

ROADWAY DESIGN ENGINEER

HYDRAULICS ENGINEER




CONST. REV.

R/W REV.

2.5 0 5

9/2/04

9/22/04

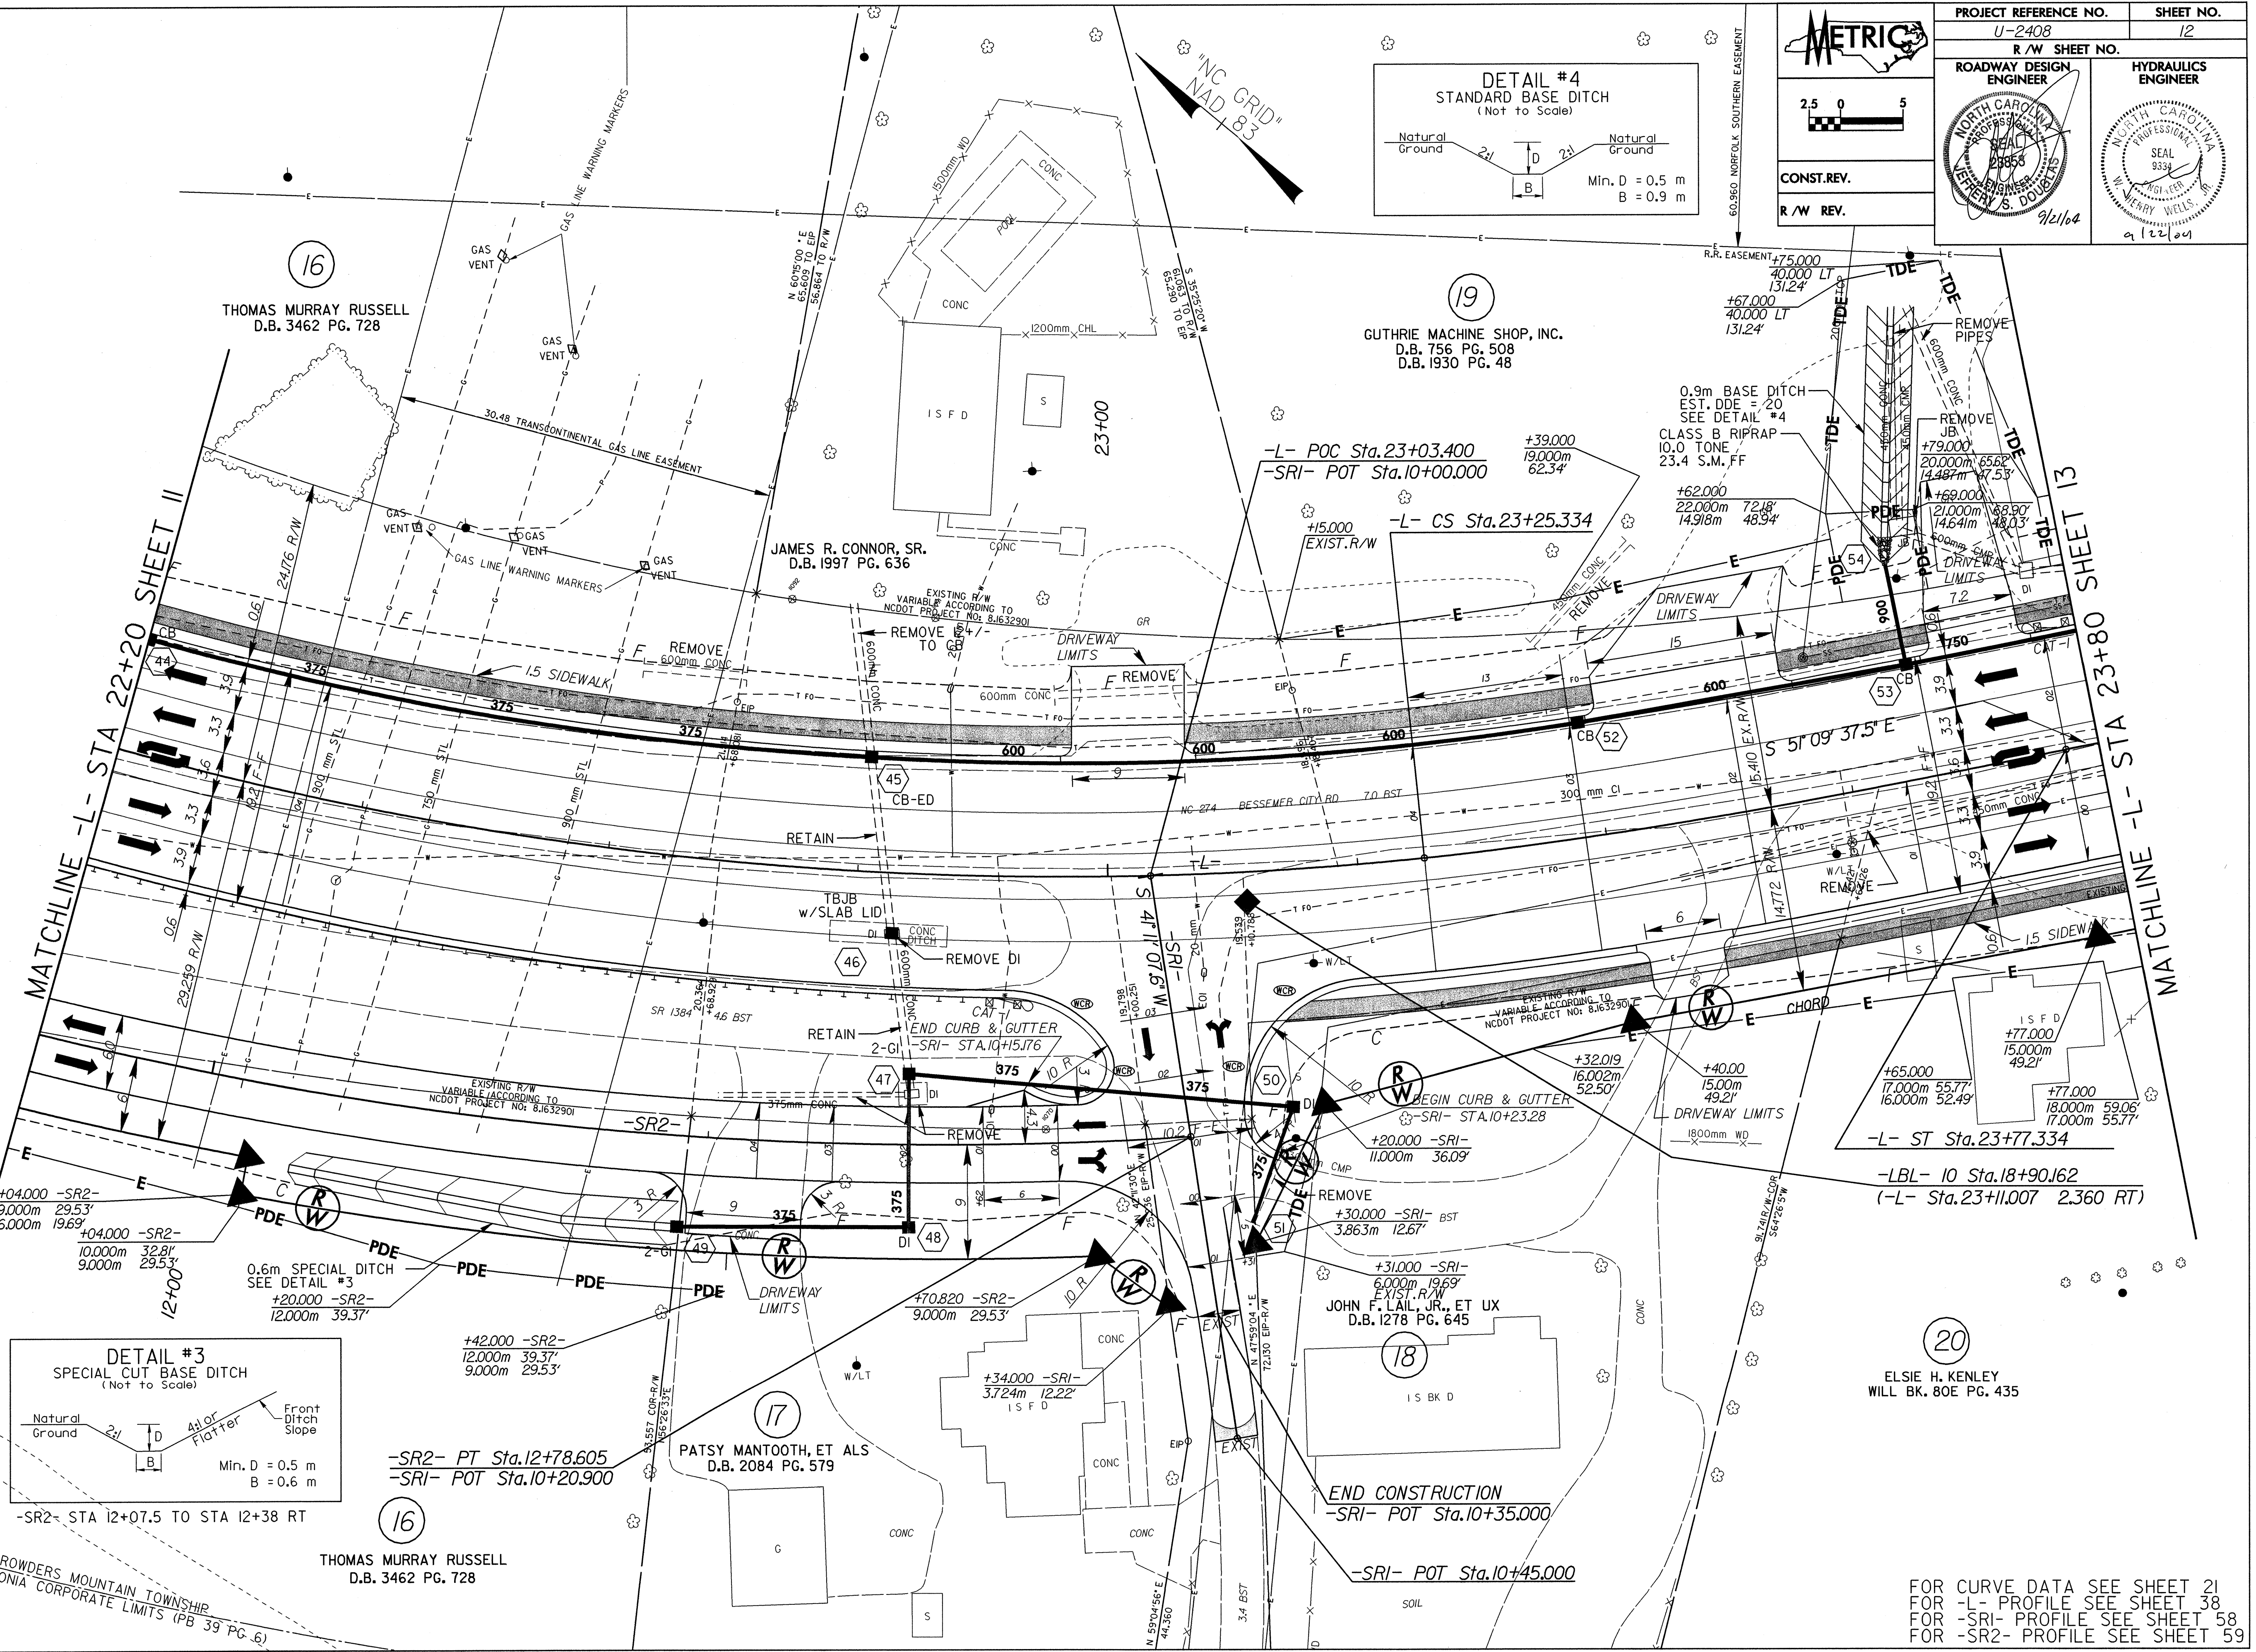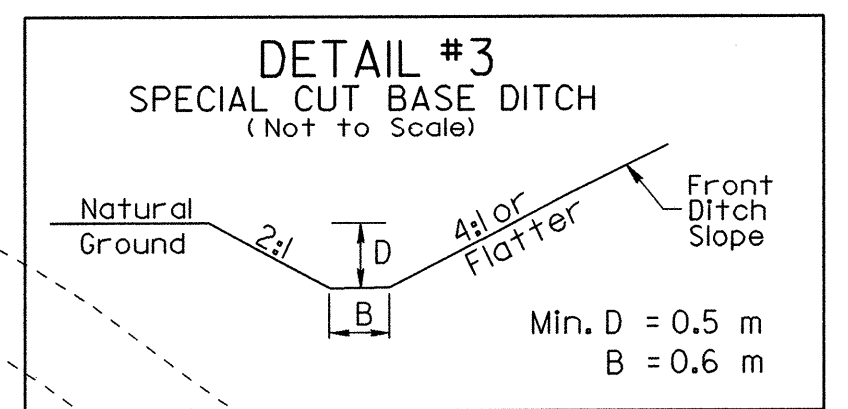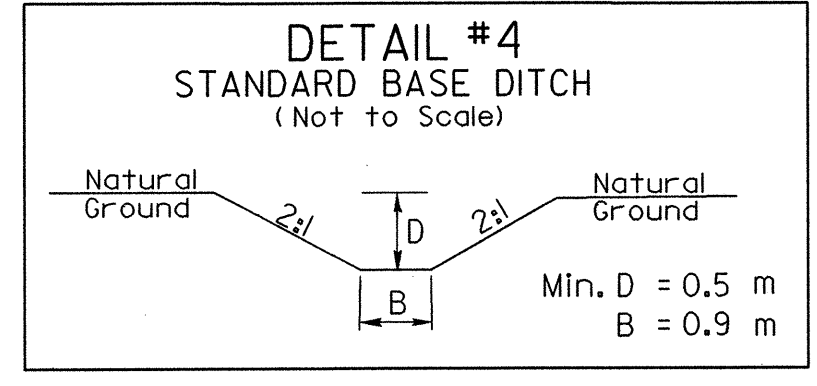

FOR CURVE DATA SEE SHEET 21
 FOR -L- PROFILE SEE SHEET 38
 FOR -SR1- PROFILE SEE SHEET 58
 FOR -SR2- PROFILE SEE SHEET 59

REVISIONS

8/17/04
 21-SEP-2004 10:23
 C:\Projects\U2408\Drawings\U2408.dwg (P) U2408.dwg (P) U2408.dwg (P)