


8/17/99

METRIC	PROJECT REFERENCE NO.	SHEET NO.
	U-2408	5
2.5 0 5	R/W SHEET NO.	
	ROADWAY DESIGN ENGINEER	HYDRAULICS ENGINEER
CONST. REV.		
R/W REV.		

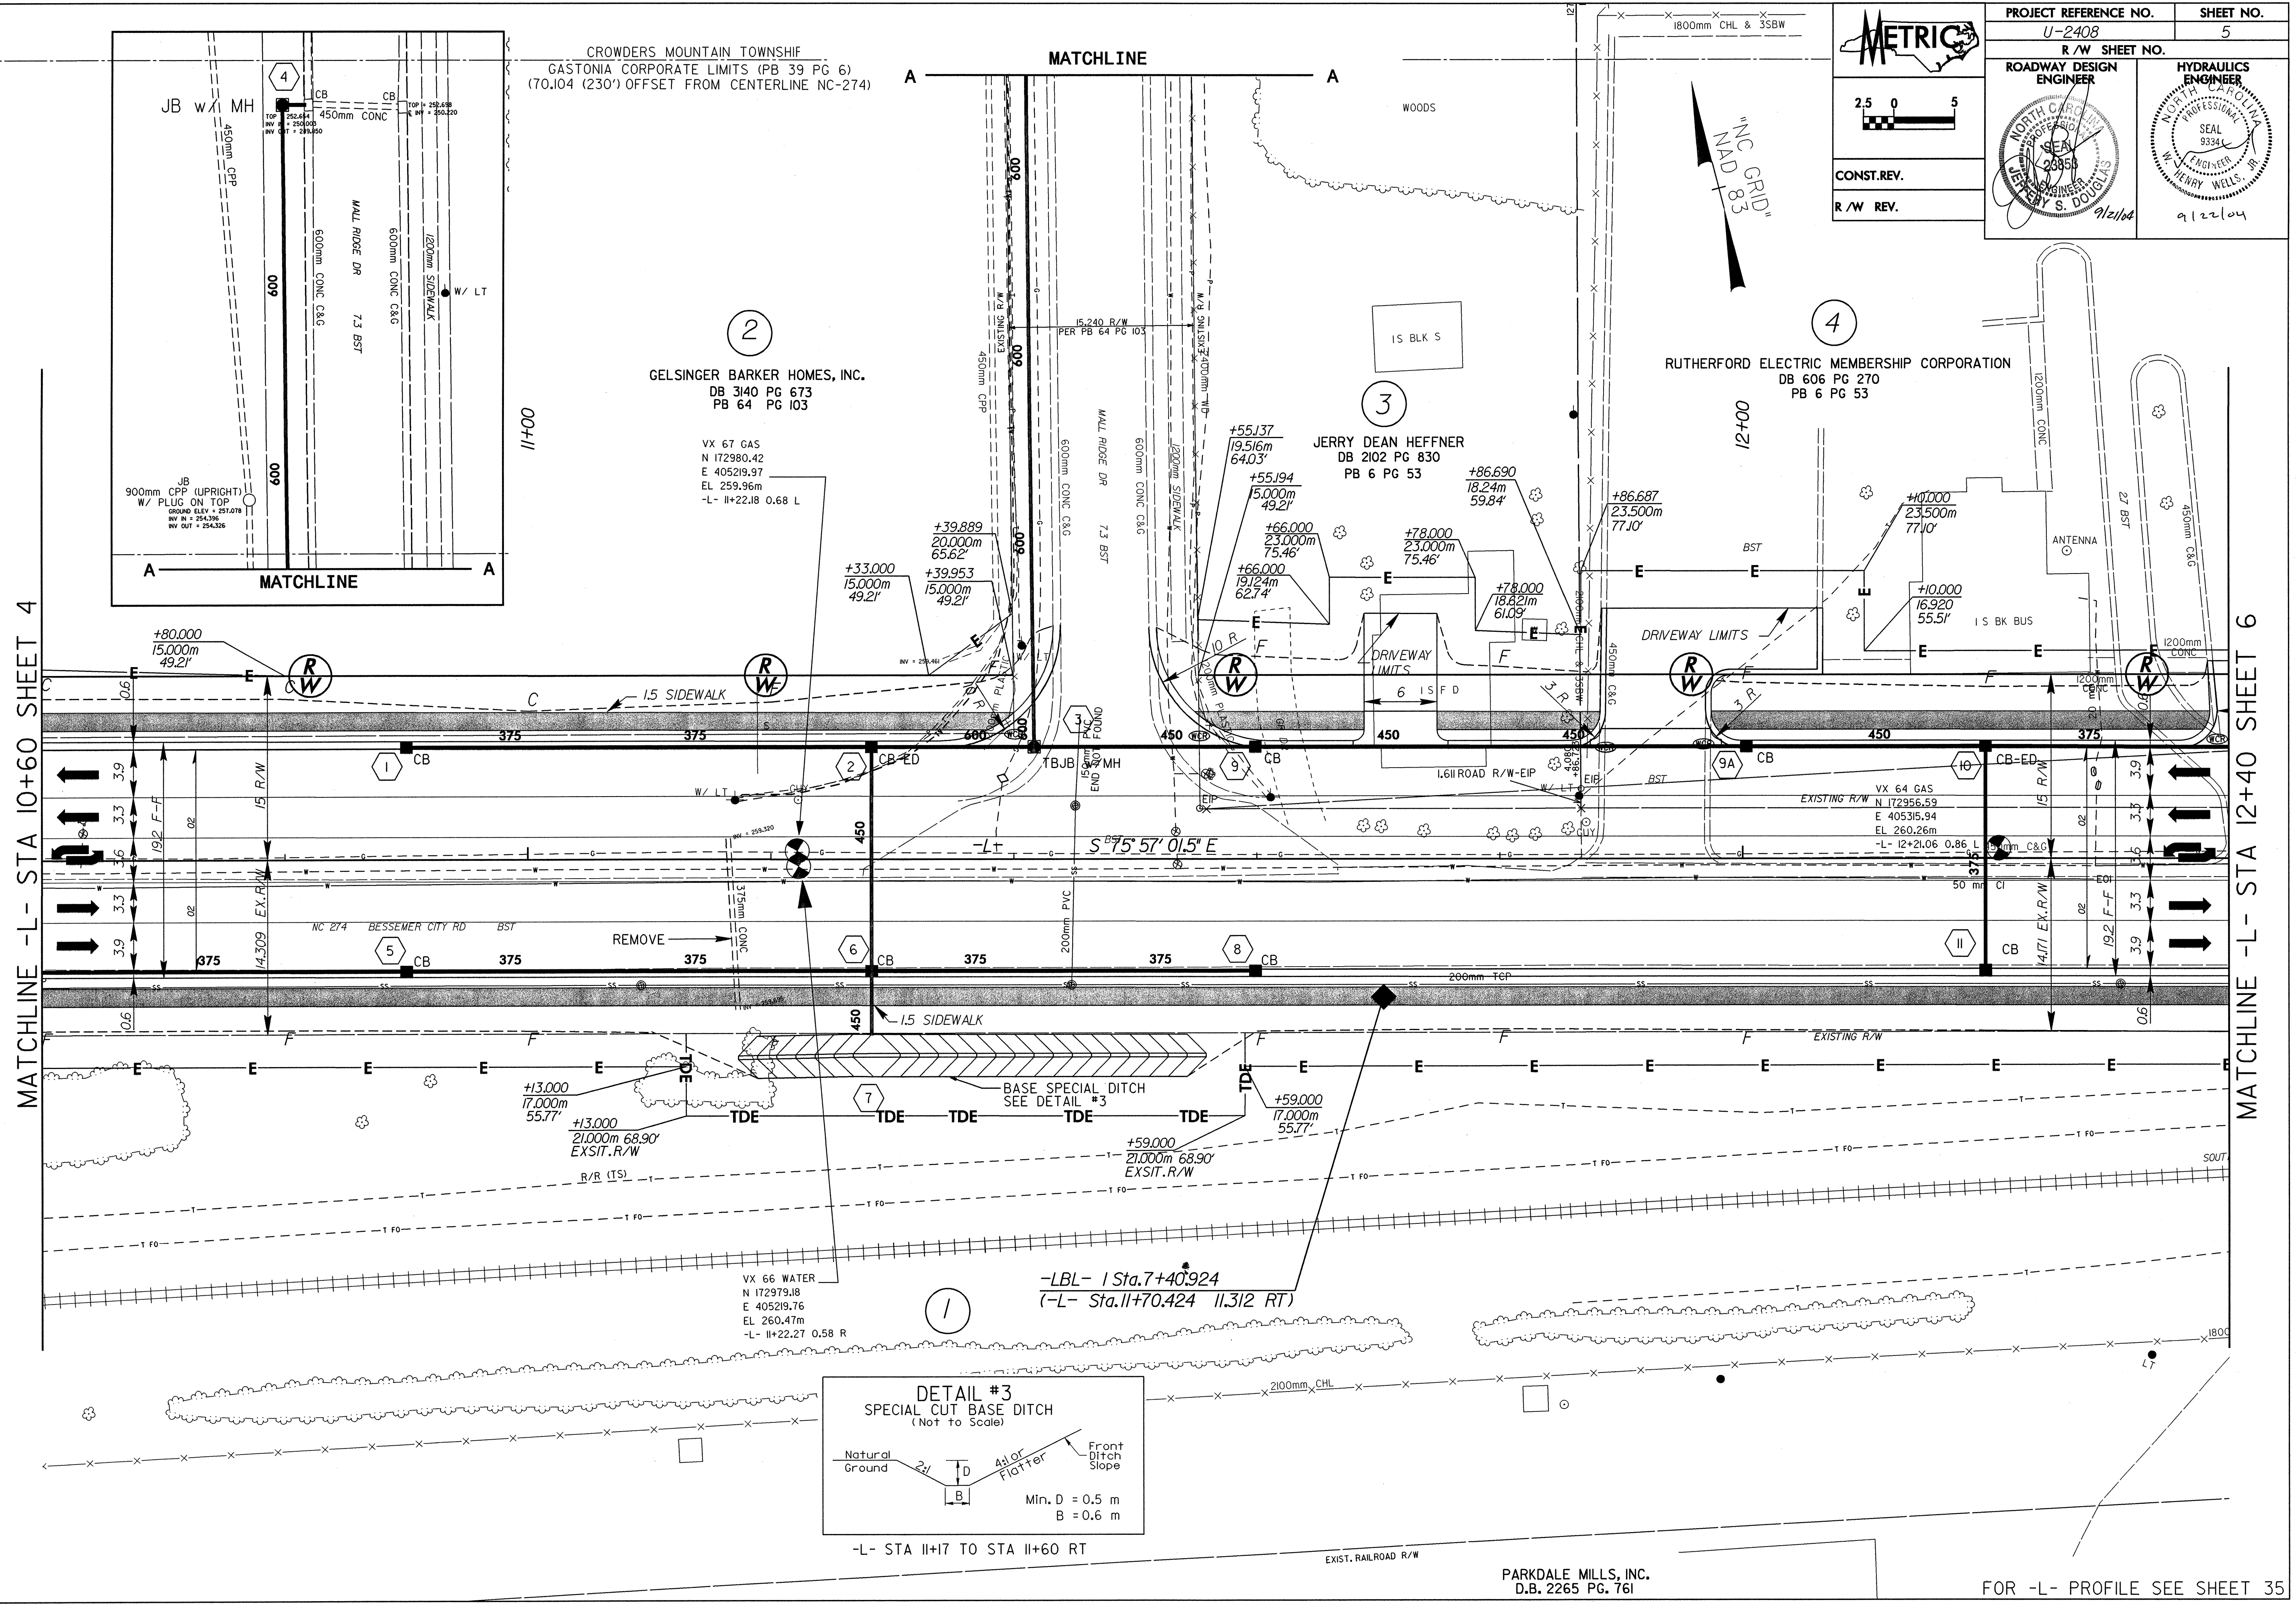

Pr:SEP-2004 11:21
U:\Projects\Projects\U2408\proj\U2408a05.pdw
P:\11181818

PARKDALE MILLS, INC.
D.B. 2265 PG. 761

FOR -L- PROFILE SEE SHEET 35