


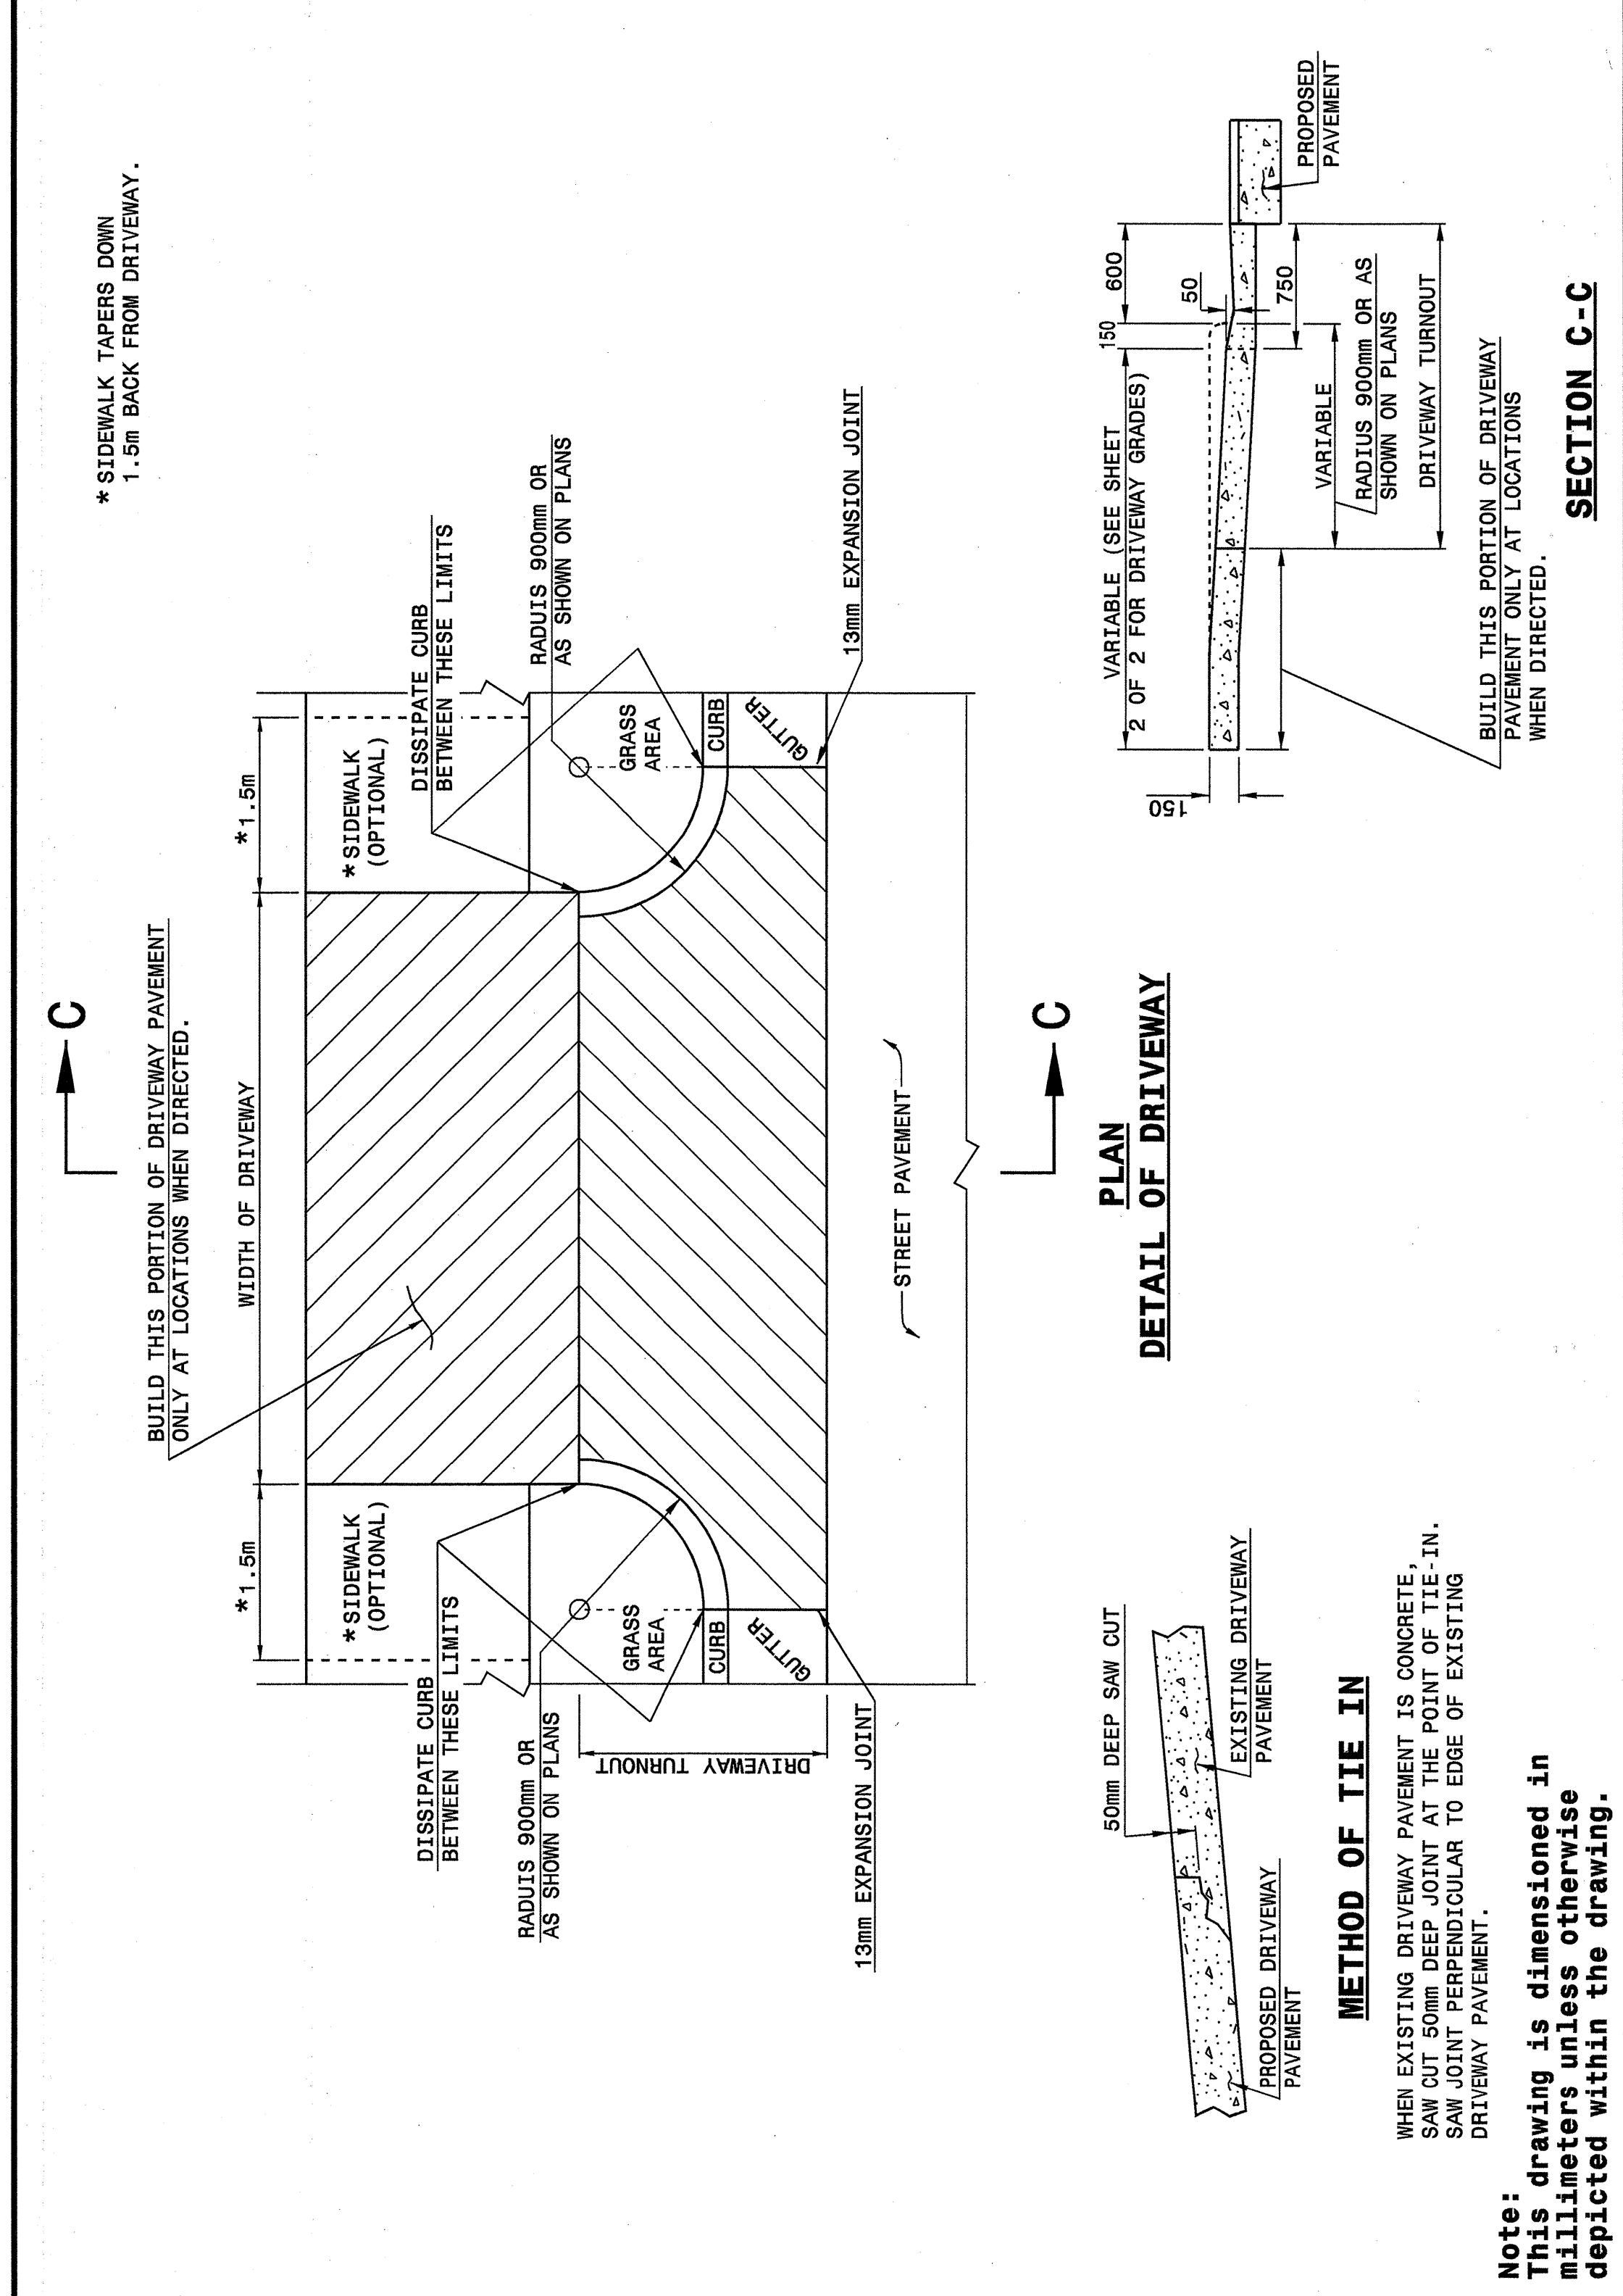

STATE OF NORTH CAROLINA DEPT. OF TRANSPORTATION DIVISION OF HIGHWAYS RALEIGH, N.C.

METRIC DETAIL DRAWING FOR DRIVEWAY TURNOUT RADIUS TYPE

SHEET 1 OF 2 848D02



STATE OF NORTH CAROLINA DEPT. OF TRANSPORTATION DIVISION OF HIGHWAYS RALEIGH, N.C.


METRIC DETAIL DRAWING FOR DRIVEWAY TURNOUT RADIUS TYPE

SHEET 1 OF 2 848D02

STATE OF NORTH CAROLINA DEPT. OF TRANSPORTATION DIVISION OF HIGHWAYS RALEIGH, N.C.

METRIC DETAIL DRAWING FOR DRIVEWAY TURNOUT DRIVEWAY GRADES

SHEET 2 OF 2 848D02

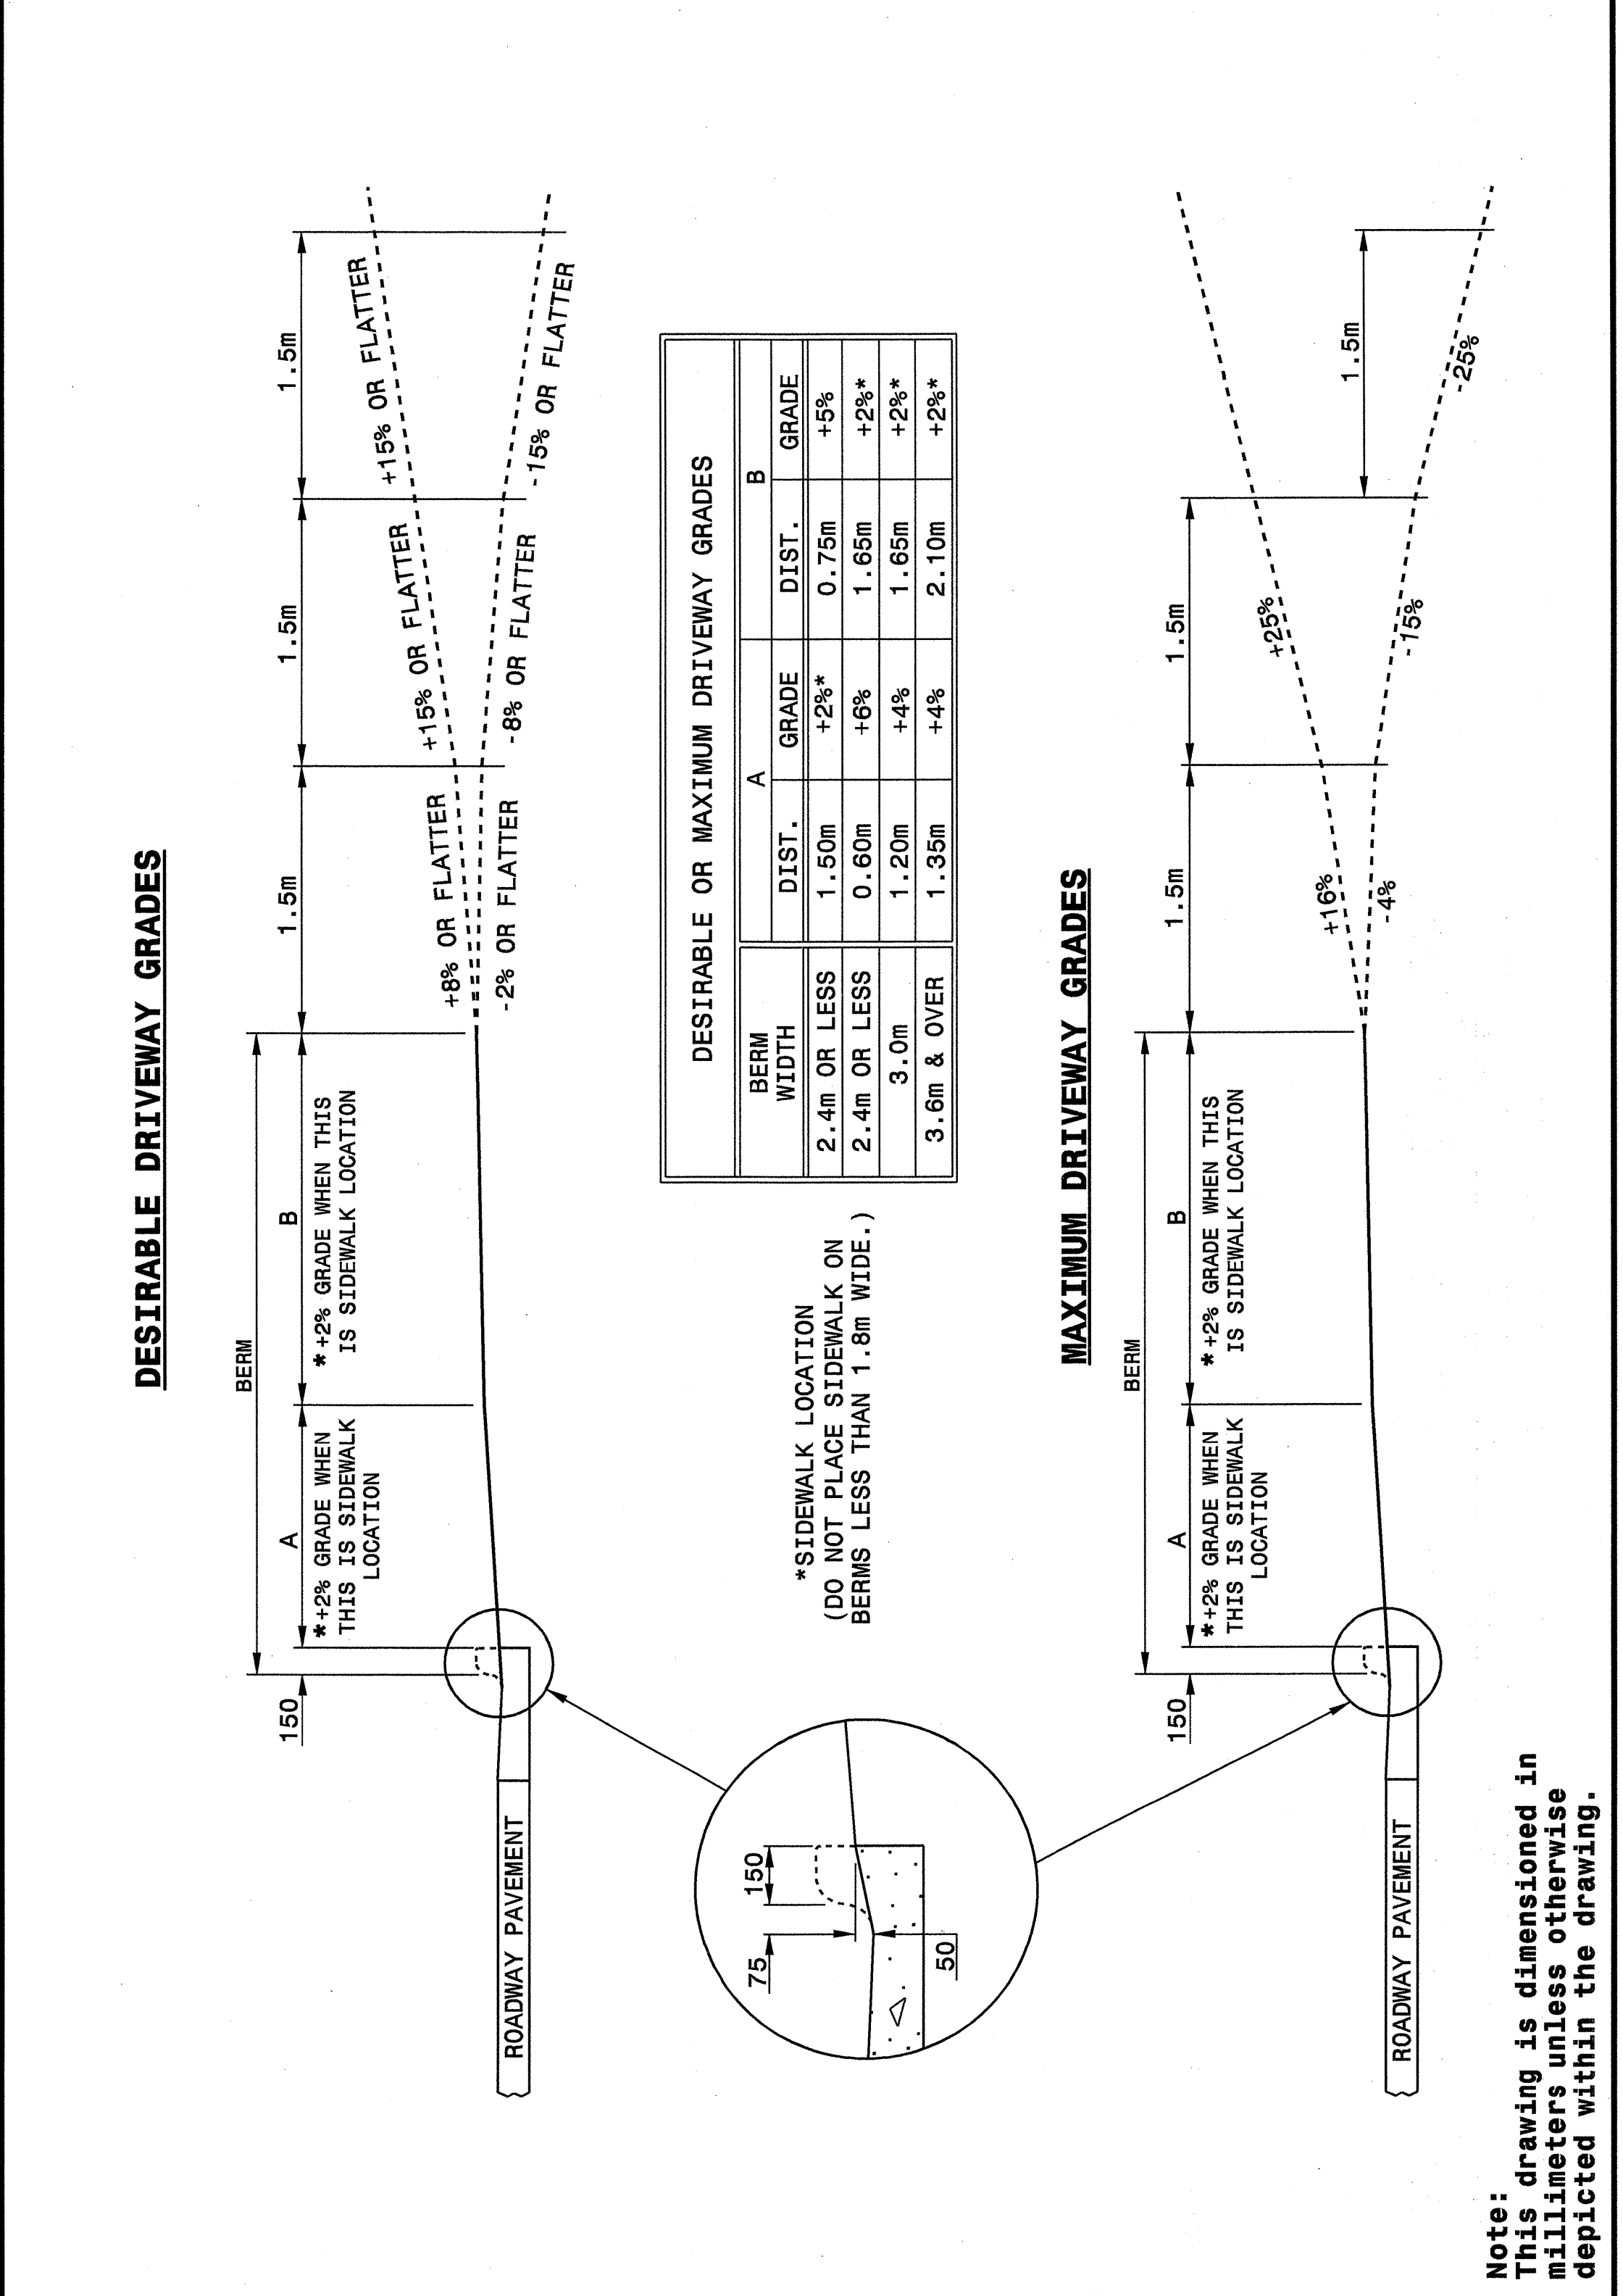

STATE OF NORTH CAROLINA DEPT. OF TRANSPORTATION DIVISION OF HIGHWAYS RALEIGH, N.C.


METRIC DETAIL DRAWING FOR DRIVEWAY TURNOUT DRIVEWAY GRADES

SHEET 2 OF 2 848D02

DESIGN SERVICES UNIT
STANDARDS AND SPECIAL DESIGN
Office 919-250-4128 FAX 919-250-4119

SEE PLATE FOR TITLE

ORIGINAL BY: 2002 STD.848.02 DATE: 03-27-03
 MODIFIED BY: E.F. WARD DATE: 4-4-03
 CHECKED BY: [Signature] DATE: 4-4-03
 FILE SPEC.: /usr/stds/02todetail/metric/84802/848d02m.dgn

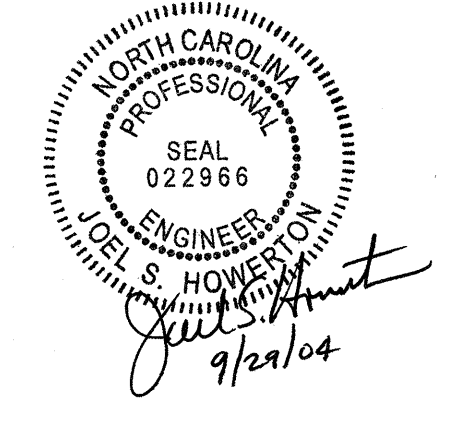

04-APR-2003 08:20
M:\Special Details\arcward\stds\02\stds to Special Details\metric\84802\848d02m.dgn
arcward AT US188660