
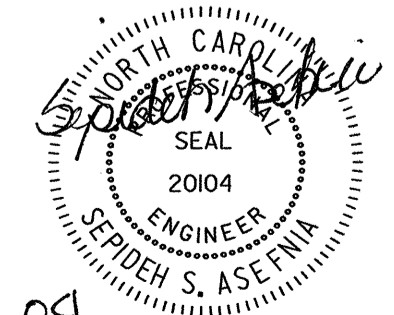



- | | |
|--------|-------------------|
| DETOUR | M4-8
600 x 300 |
| ↑ | M6-3
533 X 381 |
| ① | |
- | | |
|--------|--------------------|
| DETOUR | M4-8
600 x 300 |
| → | M6-1R
533 X 381 |
| ② | |
- | | |
|--------|--------------------|
| DETOUR | M4-8
600 x 300 |
| ← | M6-1L
533 X 381 |
| ③ | |
- | | |
|---------------|---------------------|
| END
DETOUR | M4-8A
1200 X 450 |
| ④ | |

 SYSTEMS


SEPI ENGINEERING GROUP
 2300 Rexwoods Drive
 Suite 370
 Raleigh, NC 27607
 Tel: 919-789-9377 Fax: 919-789-9591

APPROVED: _____ DATE: _____

 7-14-04

-Y26-, -Y27- & -Y28- DETOUR MAP										
SCALE: NONE DATE: 6-04 DWG. BY: RCD DESIGN BY: RCD REVIEWED BY: RLW		<table border="1"> <thead> <tr> <th colspan="2">REVISIONS</th> </tr> </thead> <tbody> <tr> <td> </td> <td> </td> </tr> <tr> <td> </td> <td> </td> </tr> <tr> <td> </td> <td> </td> </tr> </tbody> </table>	REVISIONS							
REVISIONS										