


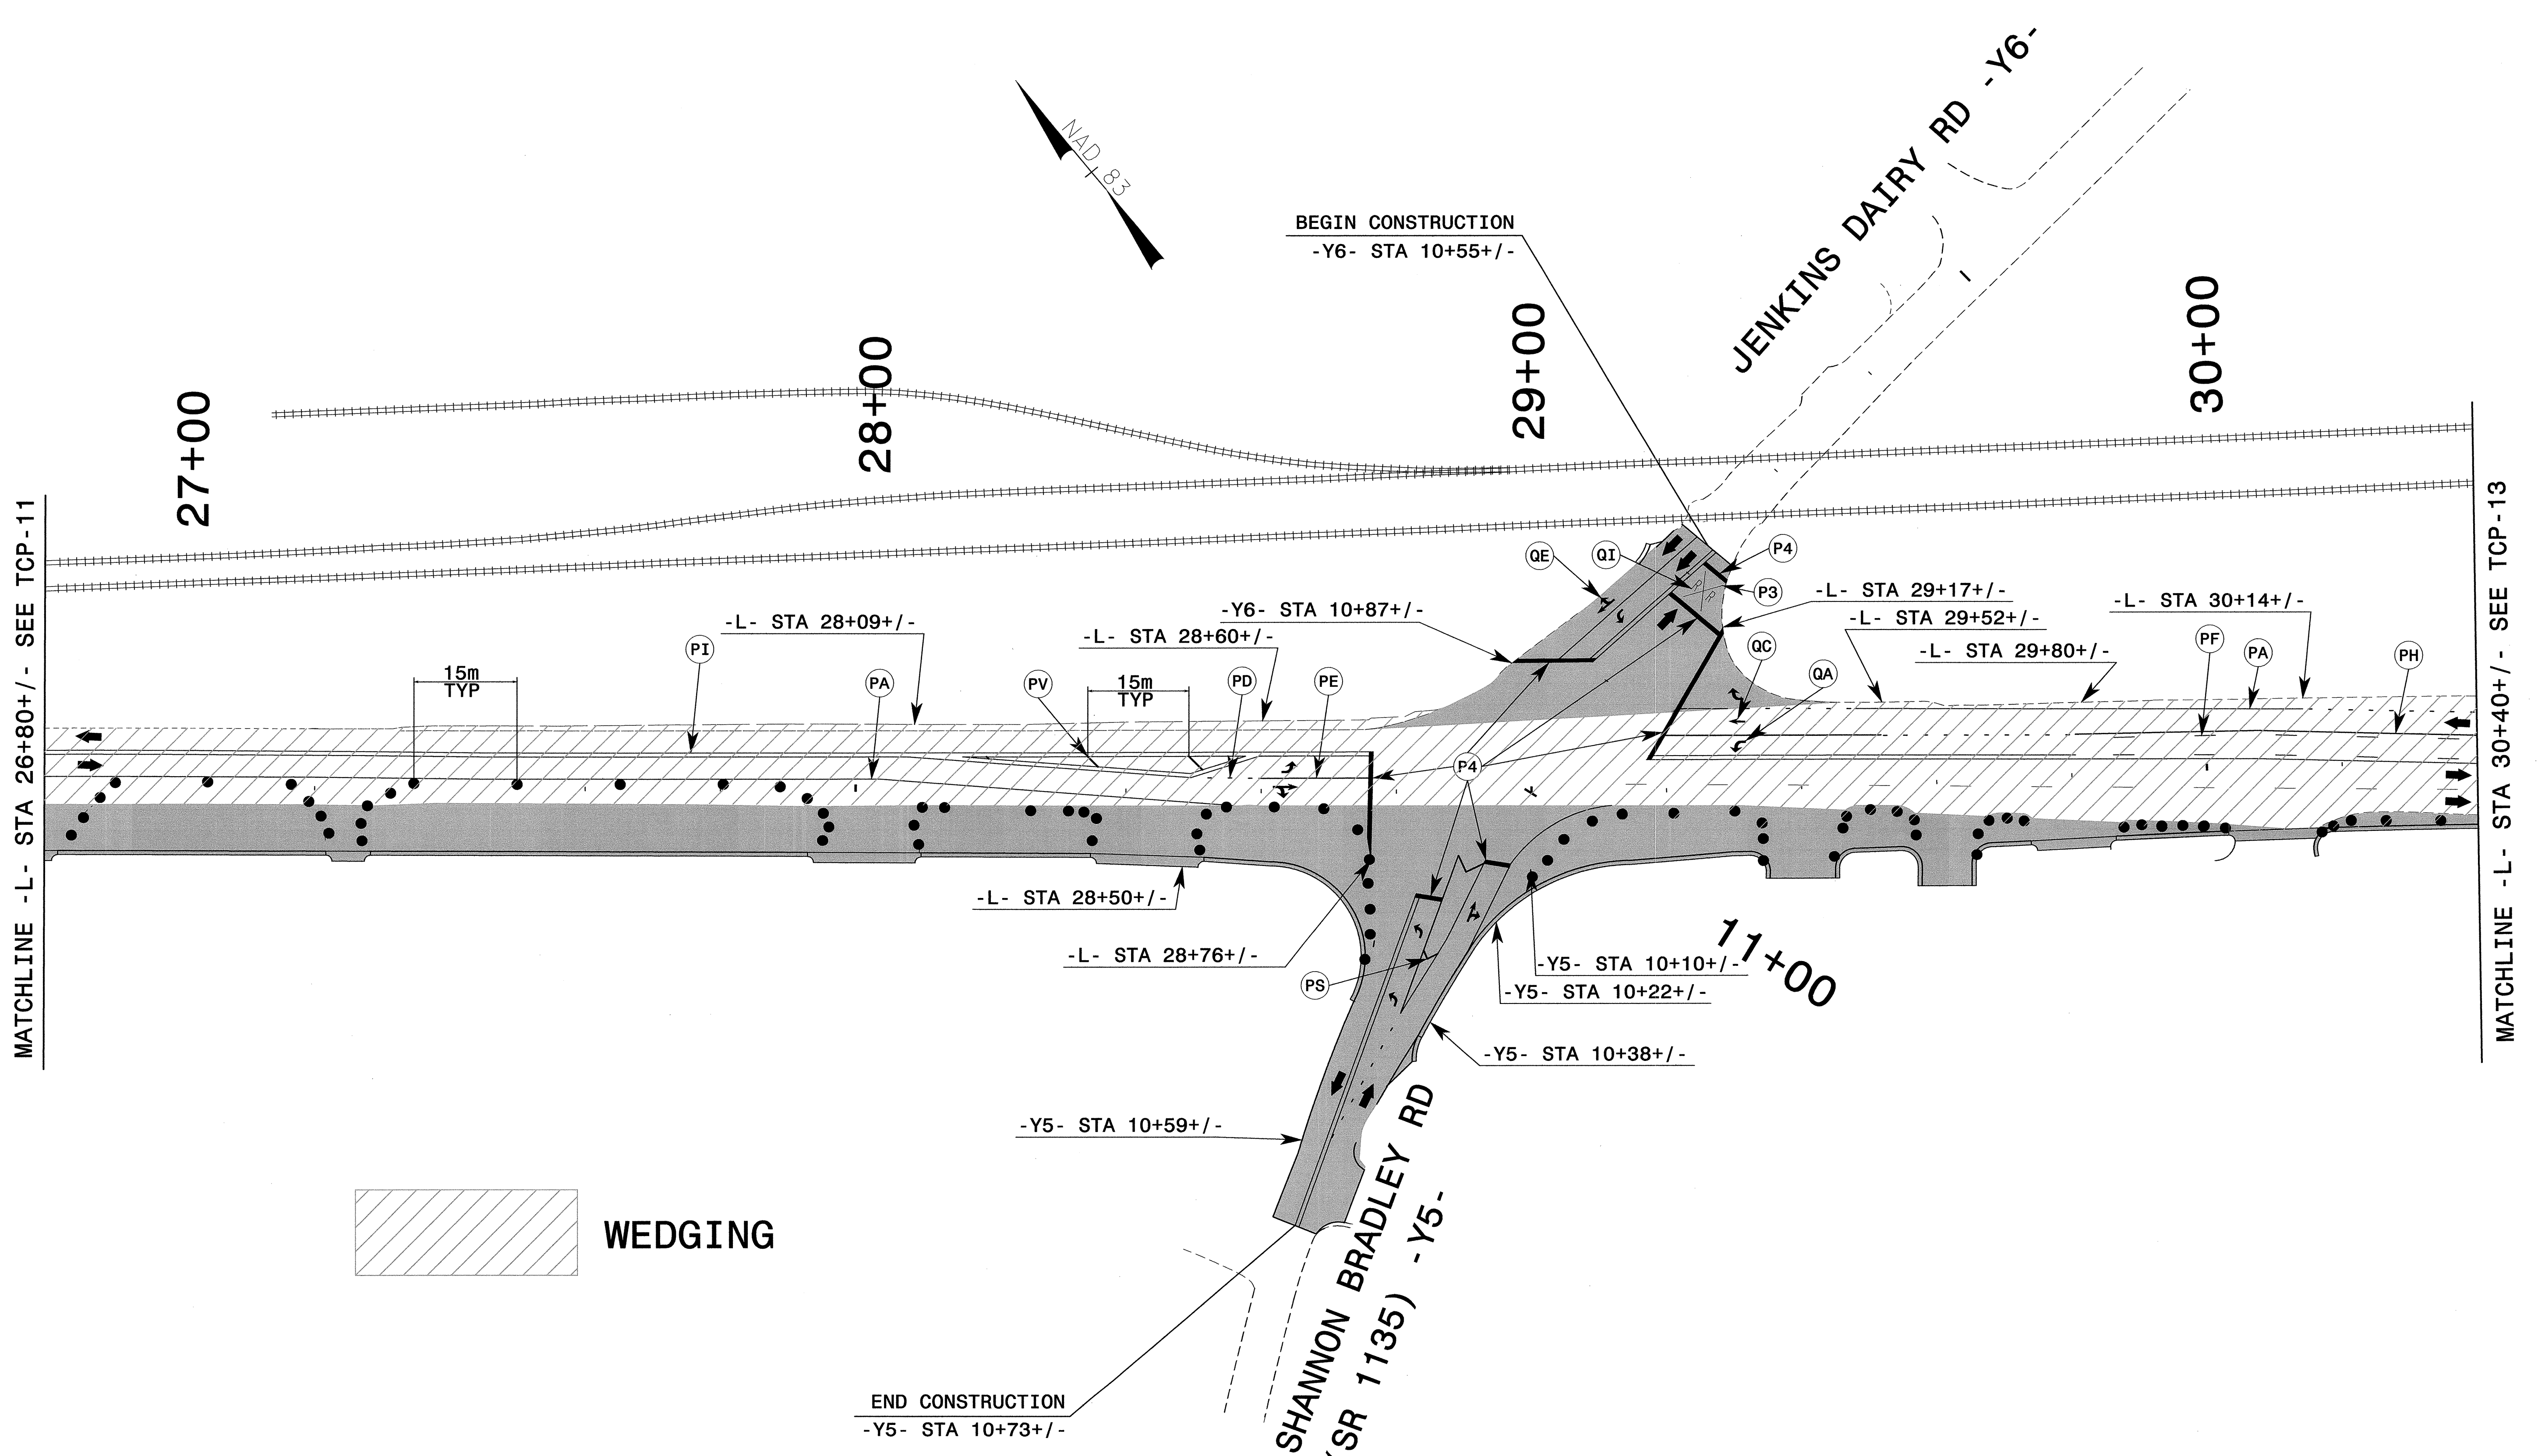

|                     |           |
|---------------------|-----------|
| PROJ. REFERENCE NO. | SHEET NO. |
| U-2408              | TCP-12    |



SYTIME\$\$\$\$  
 \$\$\$SDON\$\$\$\$  
 \$\$\$SERNAME\$\$\$\$

SEPI ENGINEERING GROUP  
 2300 Roxwoods Drive  
 Suite 370  
 Raleigh, NC 27607  
 Tel: 919-789-9977 Fax: 919-789-9591

APPROVED: \_\_\_\_\_ DATE: \_\_\_\_\_

SEAL

7-14-04

|                  |           |
|------------------|-----------|
| <b>PHASE I</b>   |           |
| SCALE: NONE      | REVISIONS |
| DATE: 7-04       |           |
| DWG. BY: CEK     |           |
| DESIGN BY: RCD   |           |
| REVIEWED BY: RLW |           |
|                  | CADD FILE |