



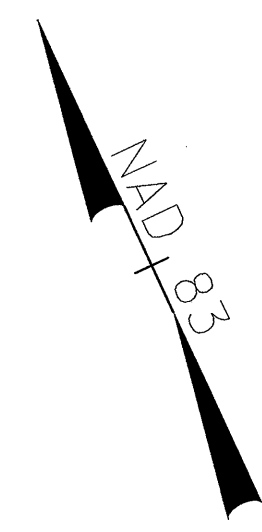

PROJ. REFERENCE NO.	SHEET NO.
U-2408	TCP-7

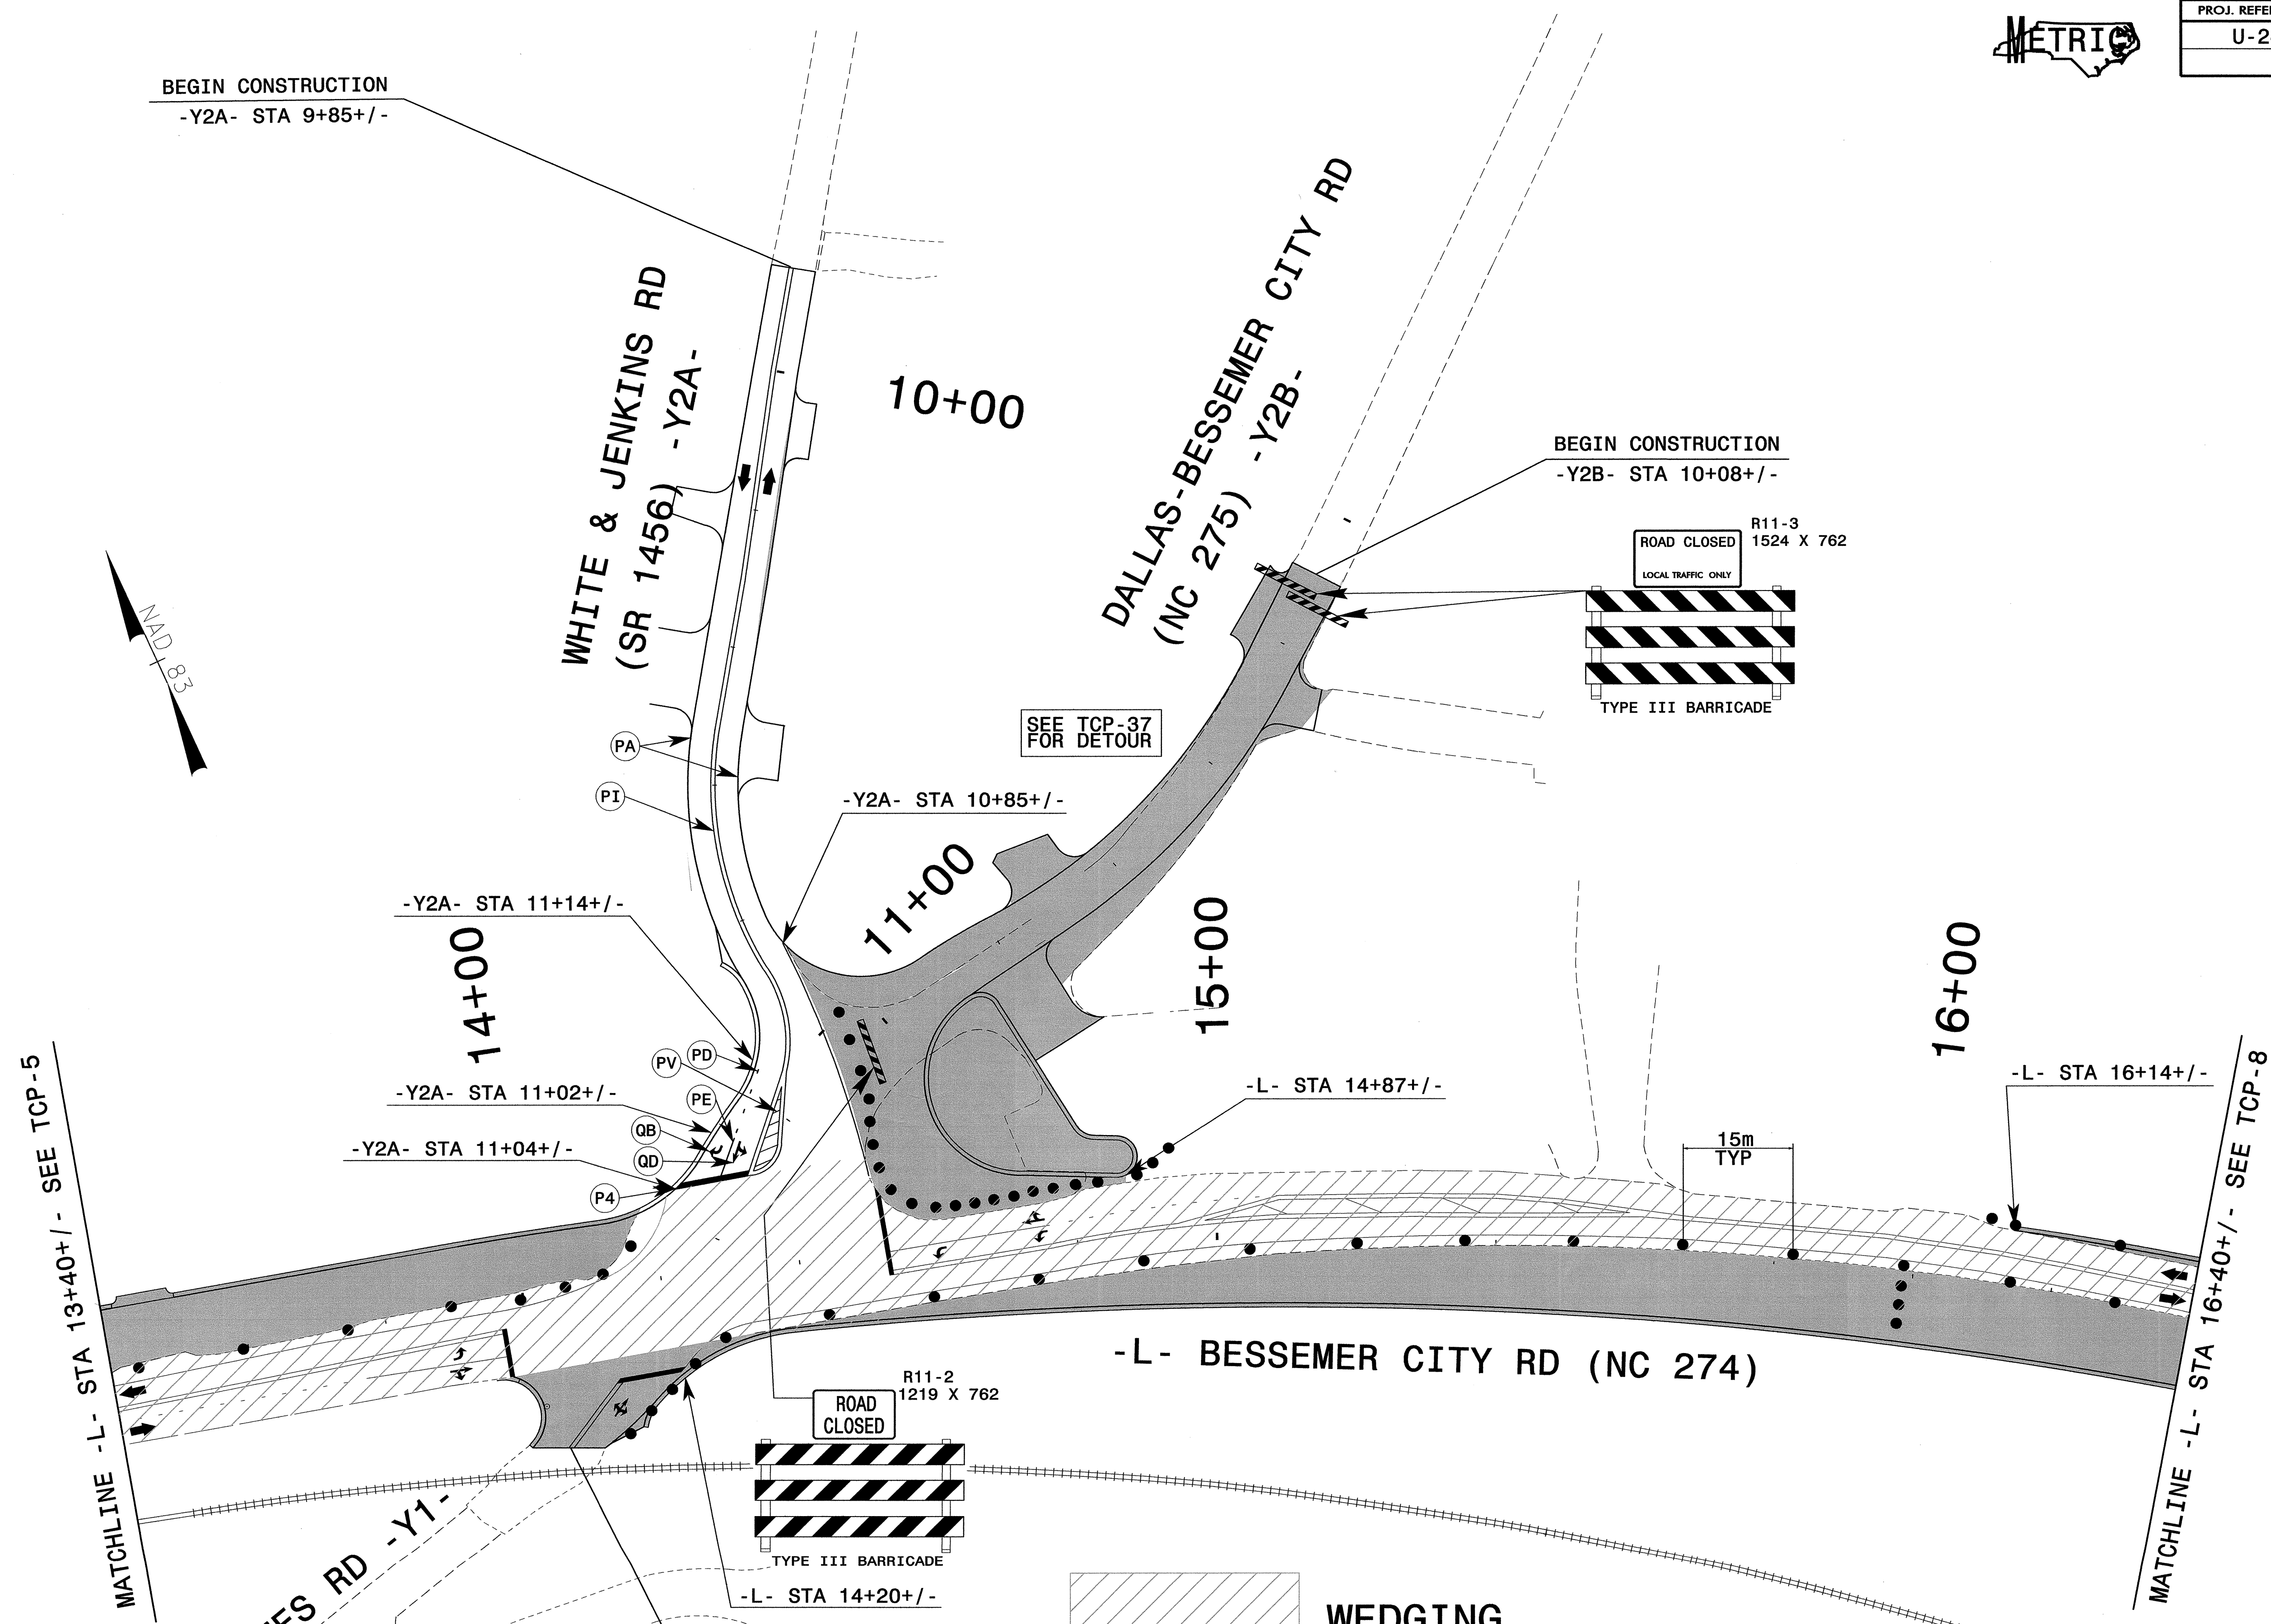

MATCHLINE -L- STA 13+40+/- SEE TCP-5

MATCHLINE -L- STA 16+40+/- SEE TCP-8

SEPI ENGINEERING GROUP  
 2300 Roxwoods Drive  
 Suite 370  
 Raleigh, NC 27607  
 Tel: 919-789-9977 Fax: 919-789-9591

APPROVED: [Signature]  
 DATE: 7-4-04  
 SEAL: [Professional Seal]  
 SEAFER S. ASEFIN

**PHASE I  
 -Y2B- CONSTRUCTION**

SCALE:	NONE		<table border="1"> <tr><td>REVISIONS</td></tr> <tr><td> </td></tr> <tr><td> </td></tr> <tr><td> </td></tr> </table>	REVISIONS			
REVISIONS							
DATE:	7-04						
DESIGN BY:	CEK						
REVIEWED BY:	RLW						

SYTIME\$\$\$\$  
 \$\$\$\$\$\$DGN\$\$\$\$\$\$  
 \$\$\$\$\$\$USERNAME\$\$\$\$\$\$