


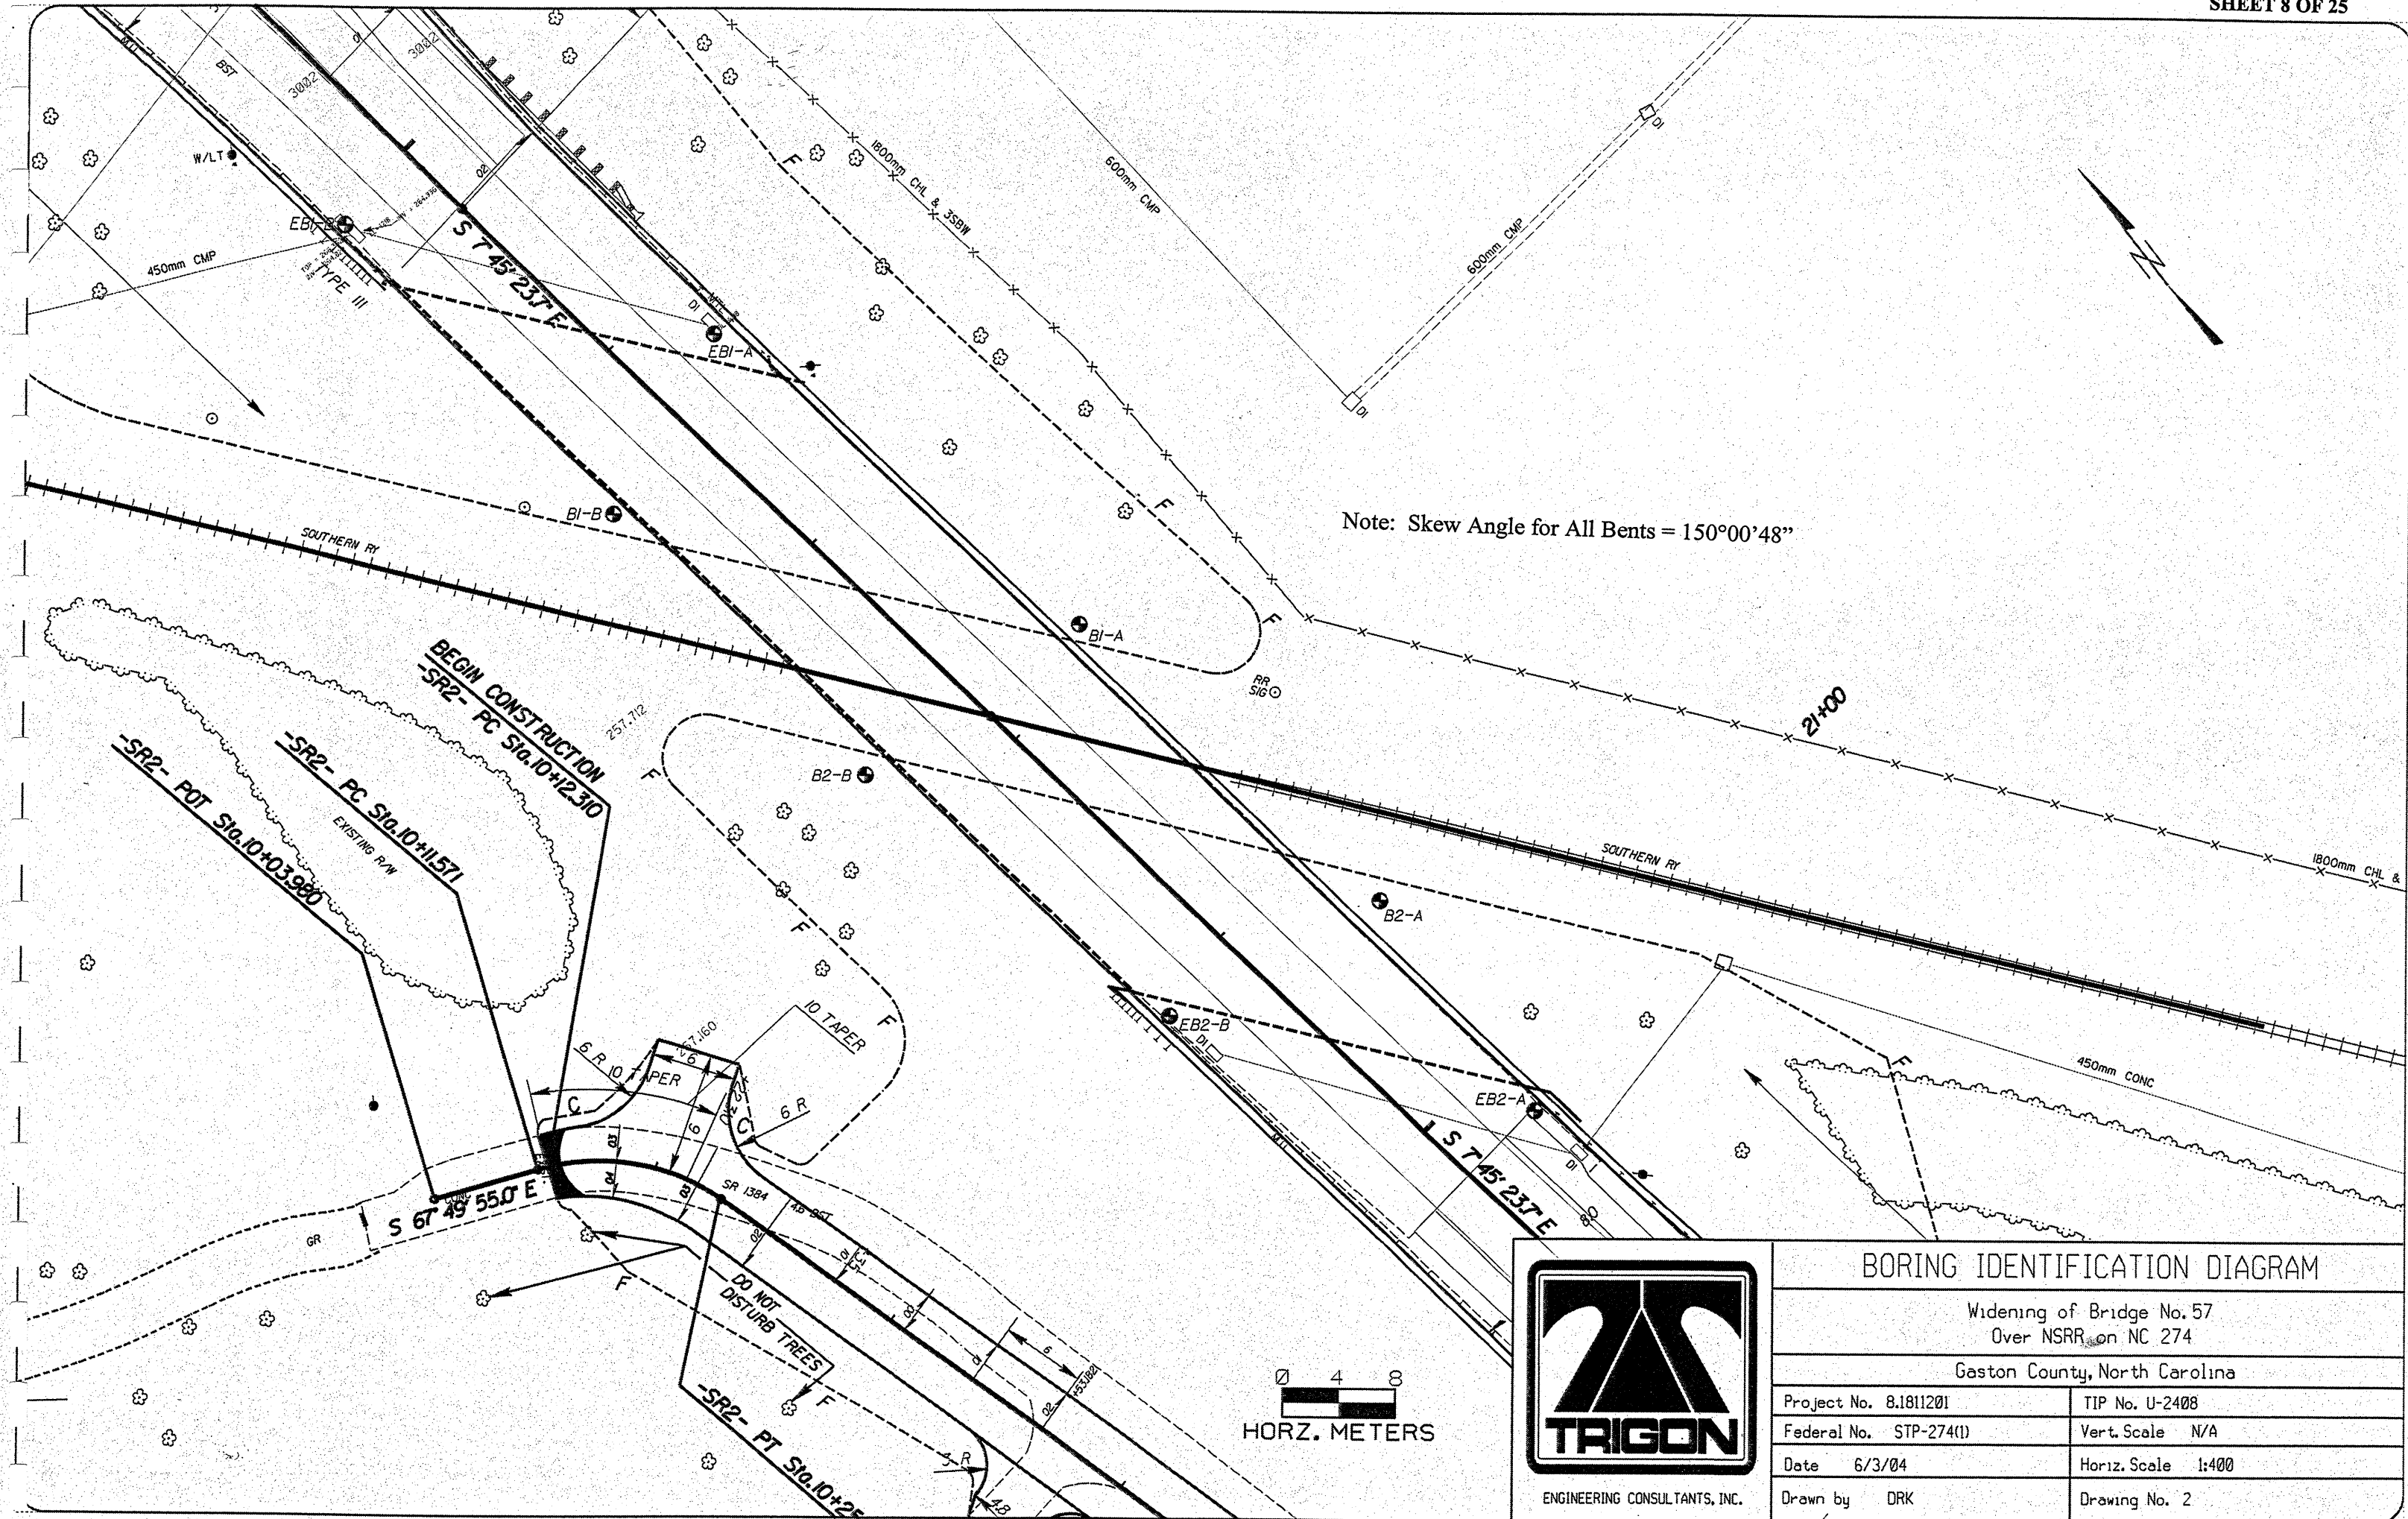


Note: Skew Angle for All Bents = 150°00'48"

BEGIN CONSTRUCTION
-SR2- PC Sta. 10+12310

-SR2- POT Sta. 10+03980
-SR2- PC Sta. 10+11571
EXISTING R/W

S 67° 49' 55" E

-SR2- PT Sta. 10+2310

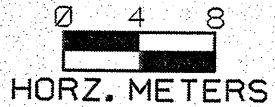

ENGINEERING CONSULTANTS, INC.

BORING IDENTIFICATION DIAGRAM

Widening of Bridge No. 57
Over NSRR on NC 274

Gaston County, North Carolina

Project No. 8.1811201	TIP No. U-2408
Federal No. STP-274(1)	Vert. Scale N/A
Date 6/3/04	Horiz. Scale 1:400
Drawn by DRK	Drawing No. 2