


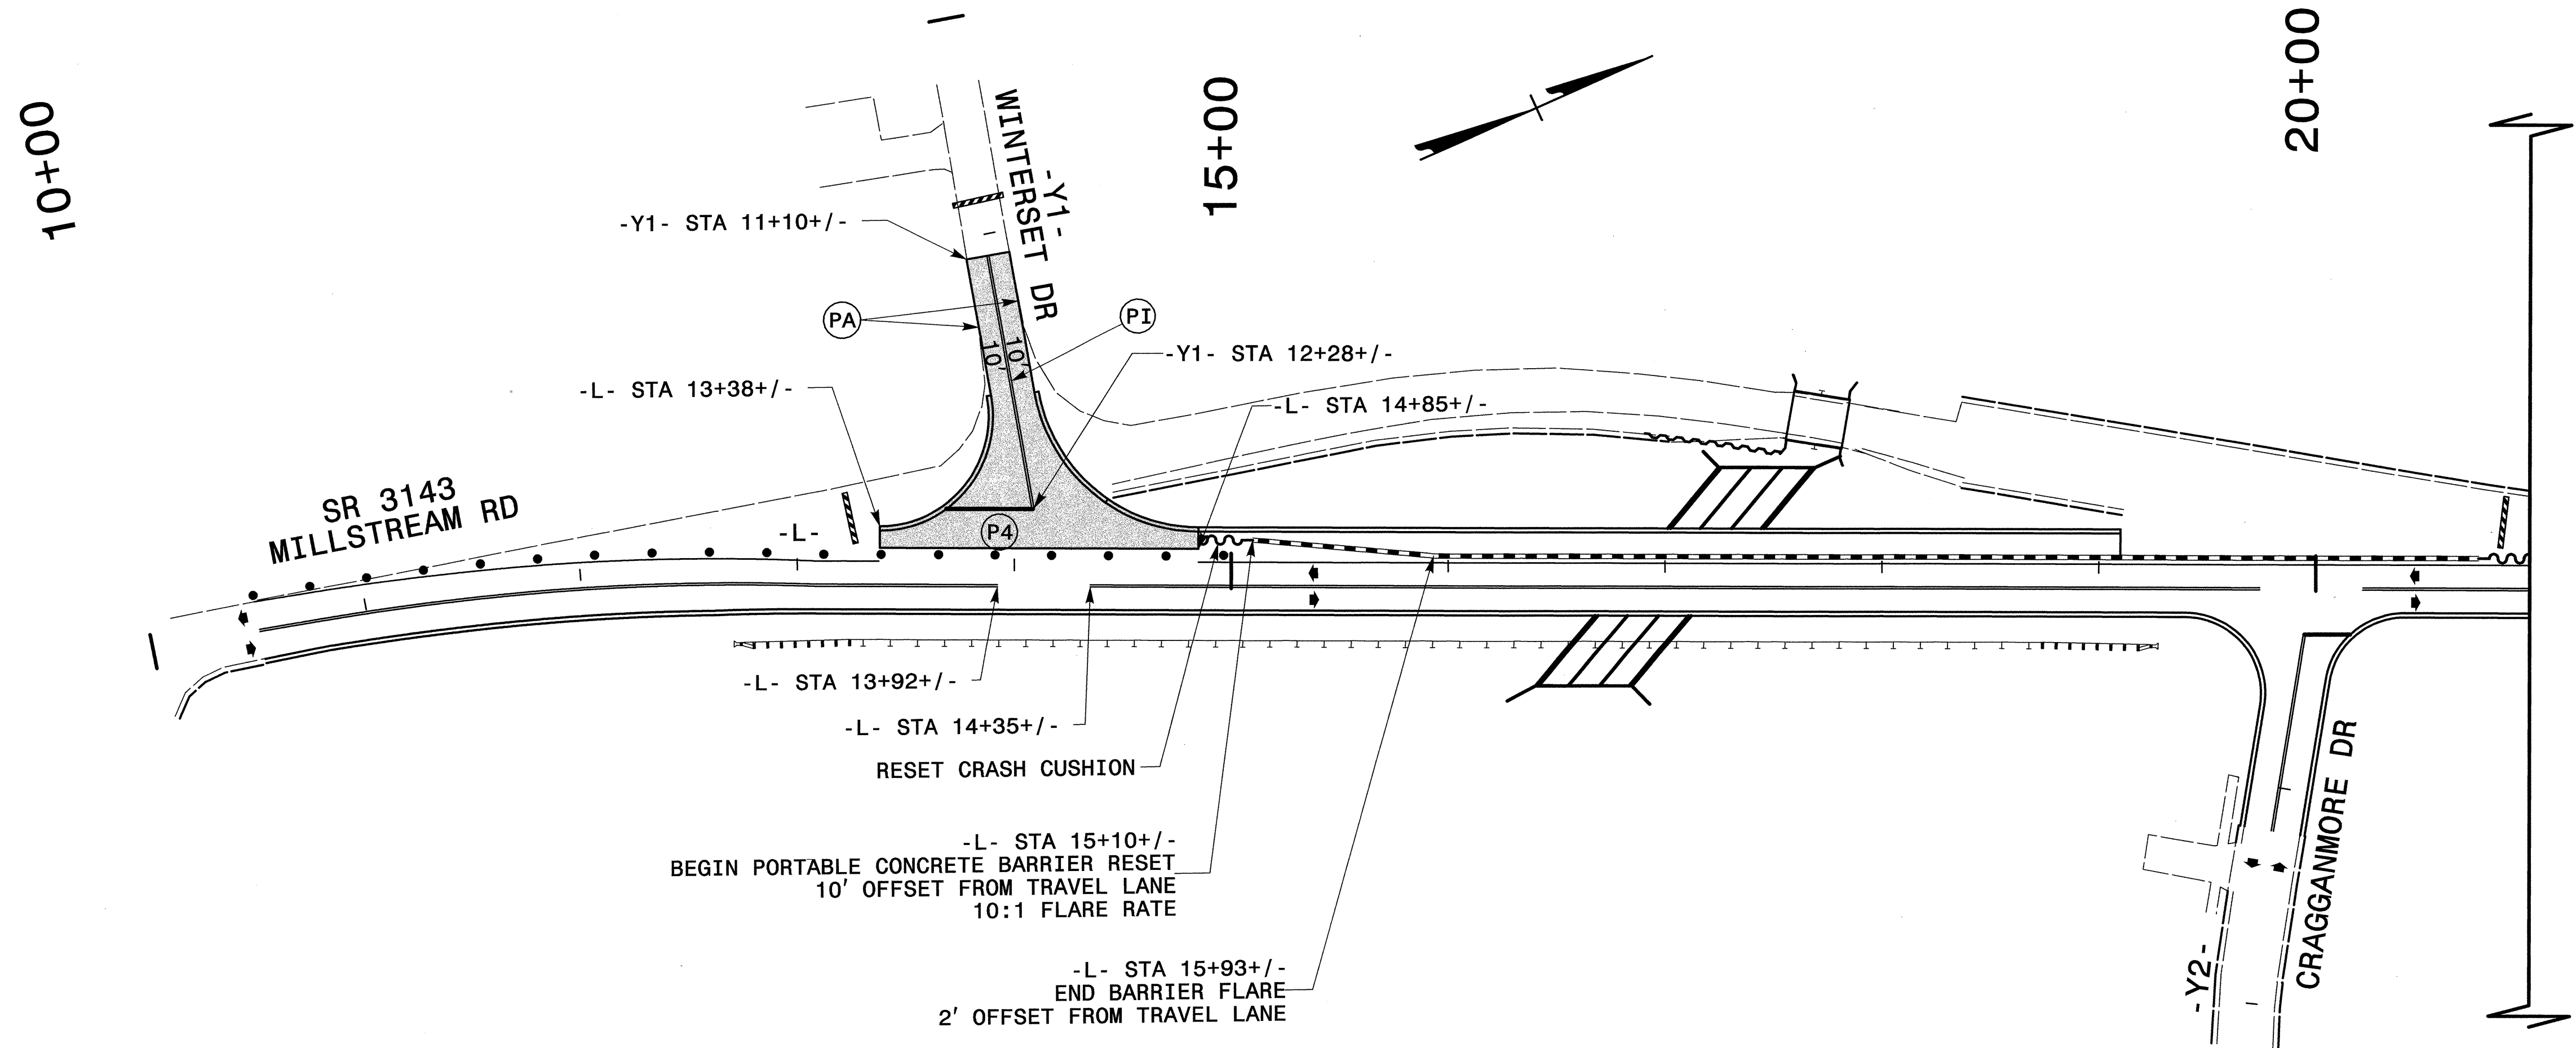

SEE TCP-1 FOR PAVEMENT MARKING SCHEDULE.

	PHASE II STEPS 6 AND 7									
	SCALE:	NONE								
	DATE:	FEB 2004								
	DWG. BY:	MGH								
	DESIGN BY:	KWB								
REVIEWED BY:	MHS									
		<table border="1"> <tr> <th colspan="2">REVISIONS</th> </tr> <tr> <td> </td> <td> </td> </tr> <tr> <td> </td> <td> </td> </tr> <tr> <td> </td> <td> </td> </tr> </table>	REVISIONS							
REVISIONS										

02/23/2004 10:40:00 PM:SR01BCTV2002N0400 B-3651TGTTC CONTINONB3651PRASE 26 SUCST