

FOUNDATION LAYOUT


DIMENSIONS LOCATING END BENT PILES ARE TO THE PILE C.
 ALL BRACE PILES IN END BENTS ARE BATTERED 3:12.

PROJECT NO. B-3670
JOHNSTON COUNTY
 STATION: 15+41.00 -L-

SHEET 2 OF 3

STATE OF NORTH CAROLINA
 DEPARTMENT OF TRANSPORTATION
 RALEIGH

GENERAL DRAWING
 FOR BRIDGE OVER BERNAL
 BRANCH ON SR 1229 BETWEEN
 DEAD END AND SR 1167

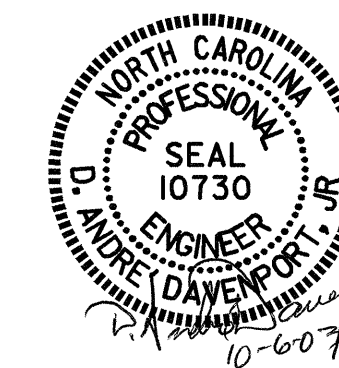

DRAWN BY : H. T. BARBOUR DATE : 9-23-03
 CHECKED BY : D. A. DAVENPORT DATE : 9-03

REVISIONS						SHEET NO.
NO.	BY:	DATE:	NO.	BY:	DATE:	S-2
1			3			TOTAL SHEETS
2			4			17