

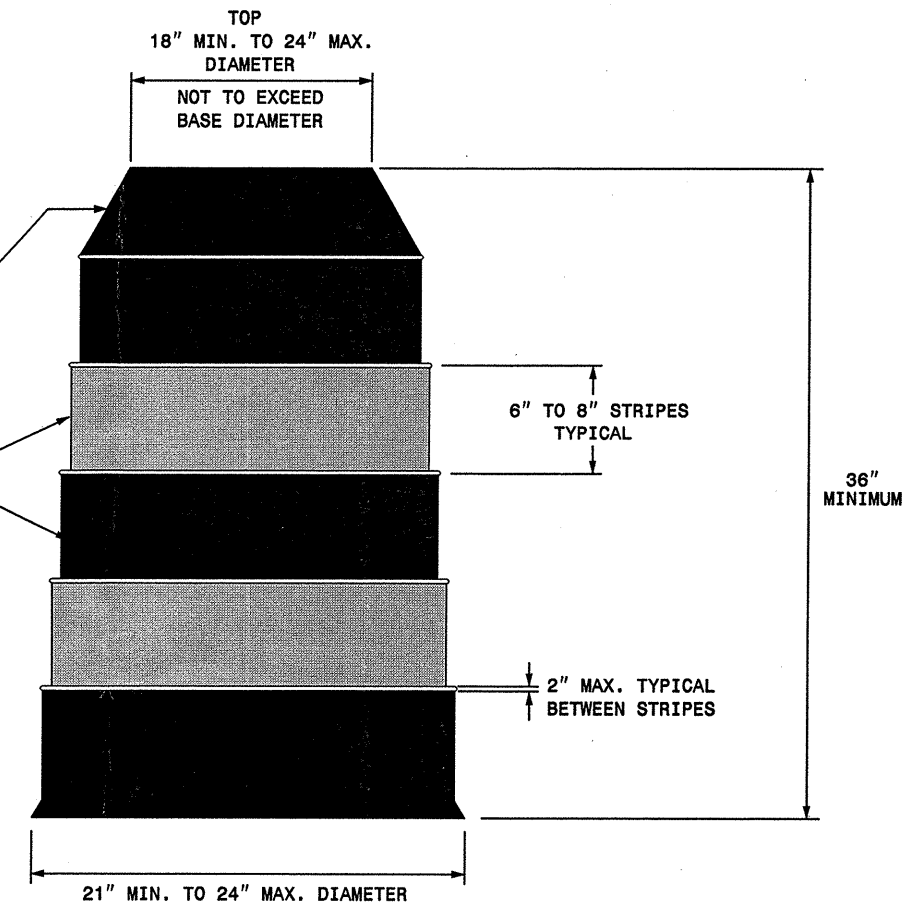
WBS Elements: 10CR.10601.2, 10CR.20601.11, 10CR.20601.12, 10CR.20601.13, 10CR.20601.14, 10CR.20601.15, 10CR.20601.16, 10CR.20601.17, 10CR.20601.18, 10CR.306003.10, 10CR.306003.11, 10CR.306003.12, 10CR.306003.13, 10CR.306003.14, 10CR.306007.4, 10CR.306007.5 & 10CR.306007.6

| | |
|--|--------------------|
| PROJ. REFERENCE NO. See to the Left | SHEET NO. TCP-1 |
|--|--------------------|

STATE OF NORTH CAROLINA
DEPT. OF TRANSPORTATION
DIVISION OF HIGHWAYS
RALEIGH, N.C.

ENGLISH STANDARD DRAWING FOR
DRUMS

SHEET 1 OF 1
1130D01



GENERAL NOTES

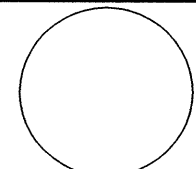

- BALLASTING SHALL BE ACHIEVED BY THE SAND BAG, TIRE-SIDEWALL BALLAST, OR PREFORMED WEIGHTED BASE BALLASTING METHODS. DO NOT PLACE BALLAST ON TOP OF THE DRUM.
- IF NECESSARY PLACE THE NAME OF THE AGENCY, CONTRACTOR, OR SUPPLIER ON NON-RETROREFLECTIVE DRUM SURFACES. SHOW THE LETTERS AND NUMBERS USING A NON-RETROREFLECTIVE COLOR AND NOT OVER 2" IN HEIGHT.

STATE OF NORTH CAROLINA
DEPT. OF TRANSPORTATION
DIVISION OF HIGHWAYS
RALEIGH, N.C.

ENGLISH STANDARD DRAWING FOR
DRUMS

SHEET 1 OF 1
1130D01

30-NOV-2004 17:29
S:\TCN\28group\1130D01\1130D01.dwg
psee/mor e AT TEL206421

| | | | | |
|---|---|--|-------------|-----------|
| APPROVED: _____ DATE: _____ | REPLACEMENT DETAIL FOR RSD 1130.01 | | REVISIONS | |
| SEAL  | | | SCALE: NONE | 11/02 |
| | DATE: 4/02 | | | |
| | DWG. BY: MMM DESIGN BY: MMM REVIEWED BY: MMM | | | |
| |  | | | |
| | | | | CADD FILE |