
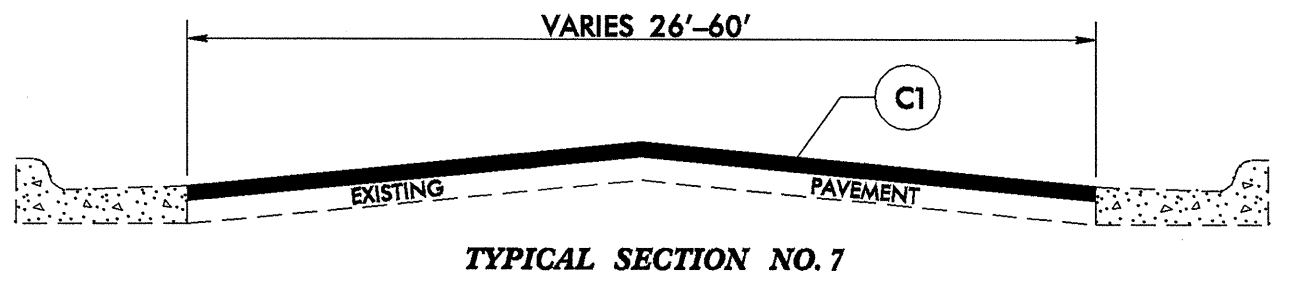
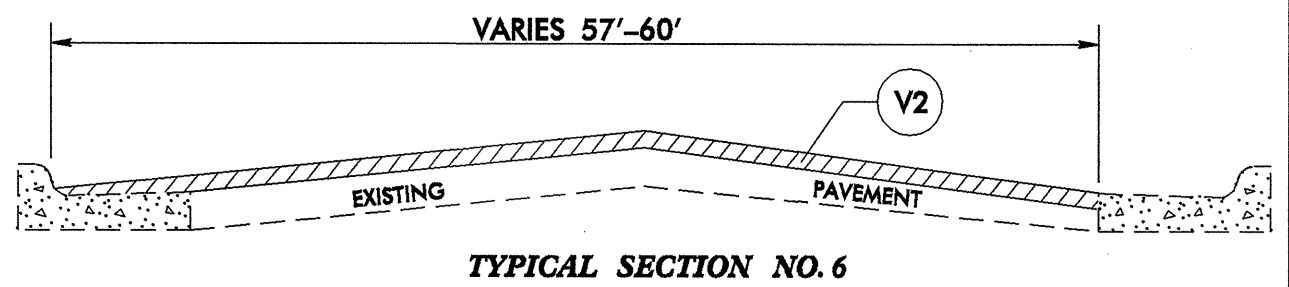
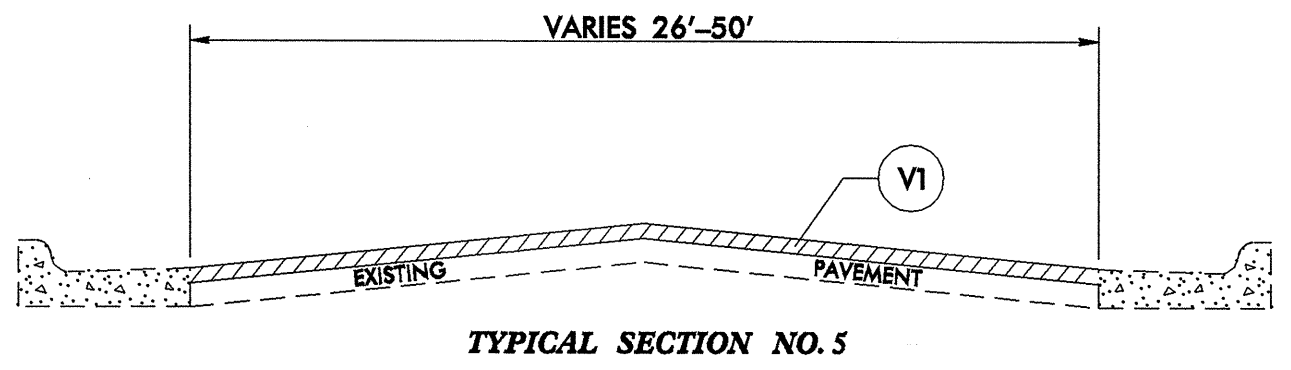
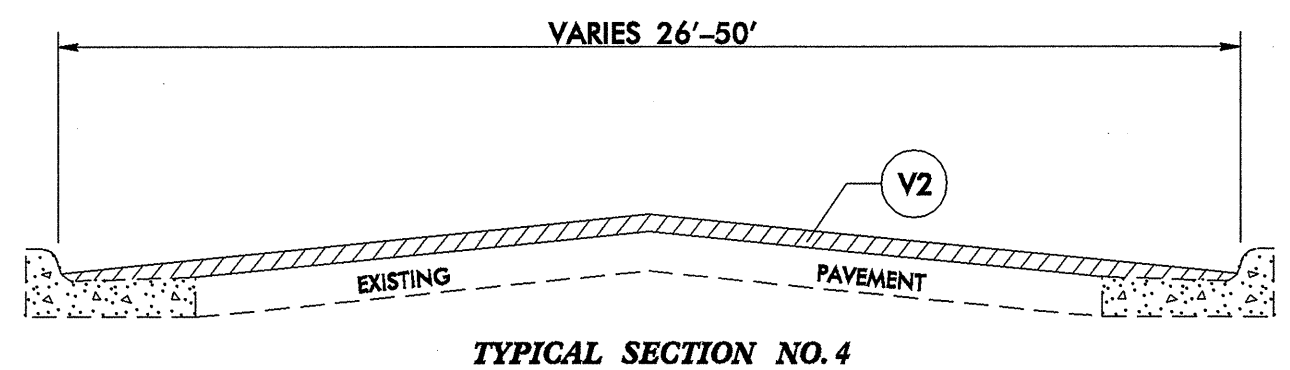
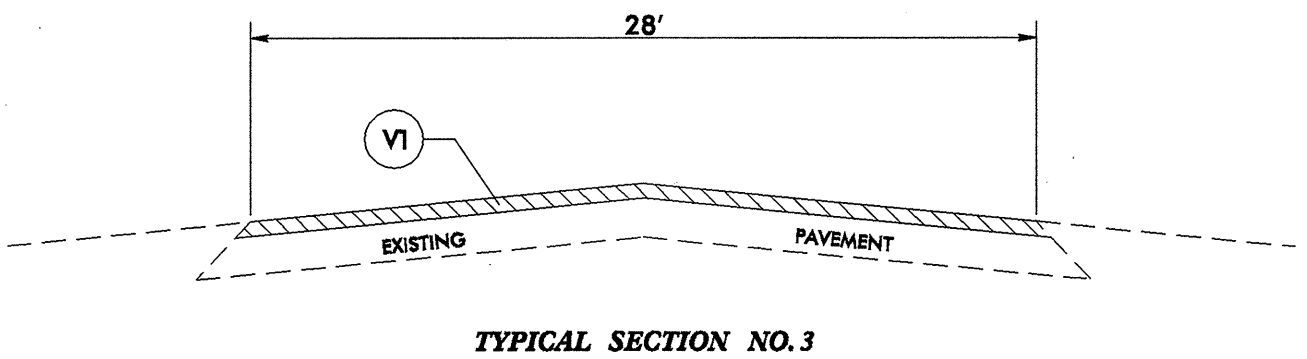
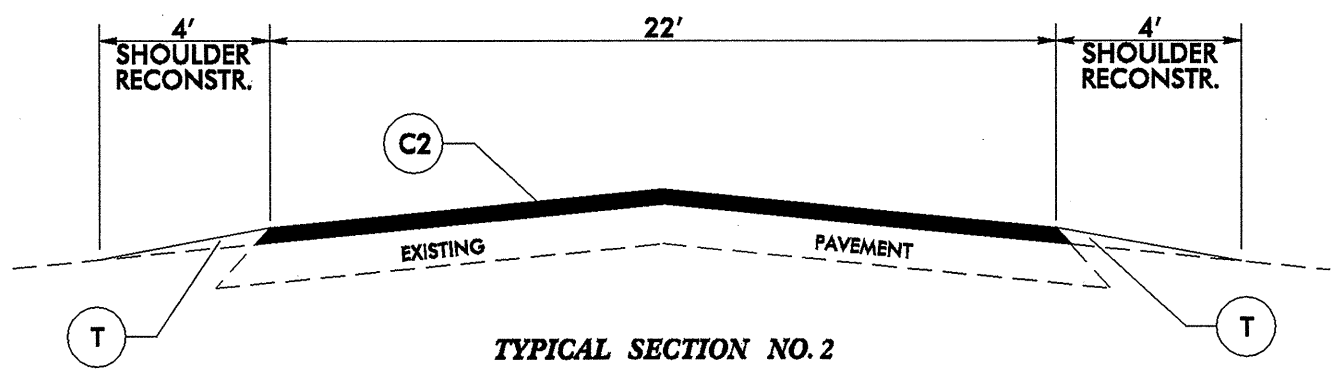


RICHMOND COUNTY

TYPICAL SECTIONS

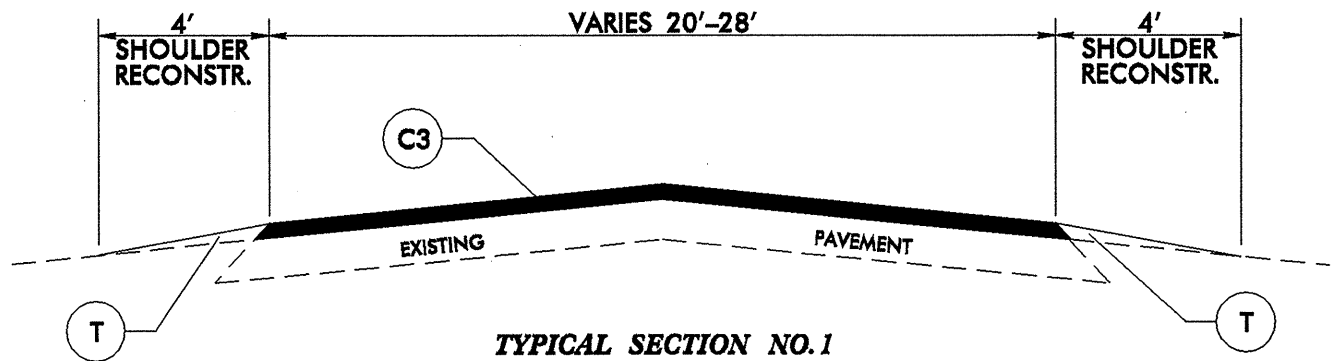

PAVEMENT SCHEDULE	
C1	PROP. APPROX. 1" ASPHALT CONCRETE SURFACE COURSE, TYPE SF9.5A, AT AN AVERAGE RATE OF 110 LBS. PER SQ. YD.
C2	PROP. APPROX. 1.5" ASPHALT CONCRETE SURFACE COURSE, TYPE S9.5C, AT AN AVERAGE RATE OF 168 LBS. PER SQ. YD.
C3	PROP. APPROX. 1.5" ASPHALT CONCRETE SURFACE COURSE, TYPE S9.5B, AT AN AVERAGE RATE OF 168 LBS. PER SQ. YD.
T	EARTH MATERIAL. (SHOULDER RECONSTRUCTION)
V1	MILLING 1.5".
V2	MILLING 1.5" TO 3".

07-DEC-2004 07:56
 c:\p\projects\01113199 8\BCR.10771.3\richmond.dgn
 11/11/04 11:52:13 AM