




BORING EB2-A STA. 14+85 -L- @ 15.0 LEFT
BOX 1 of 2

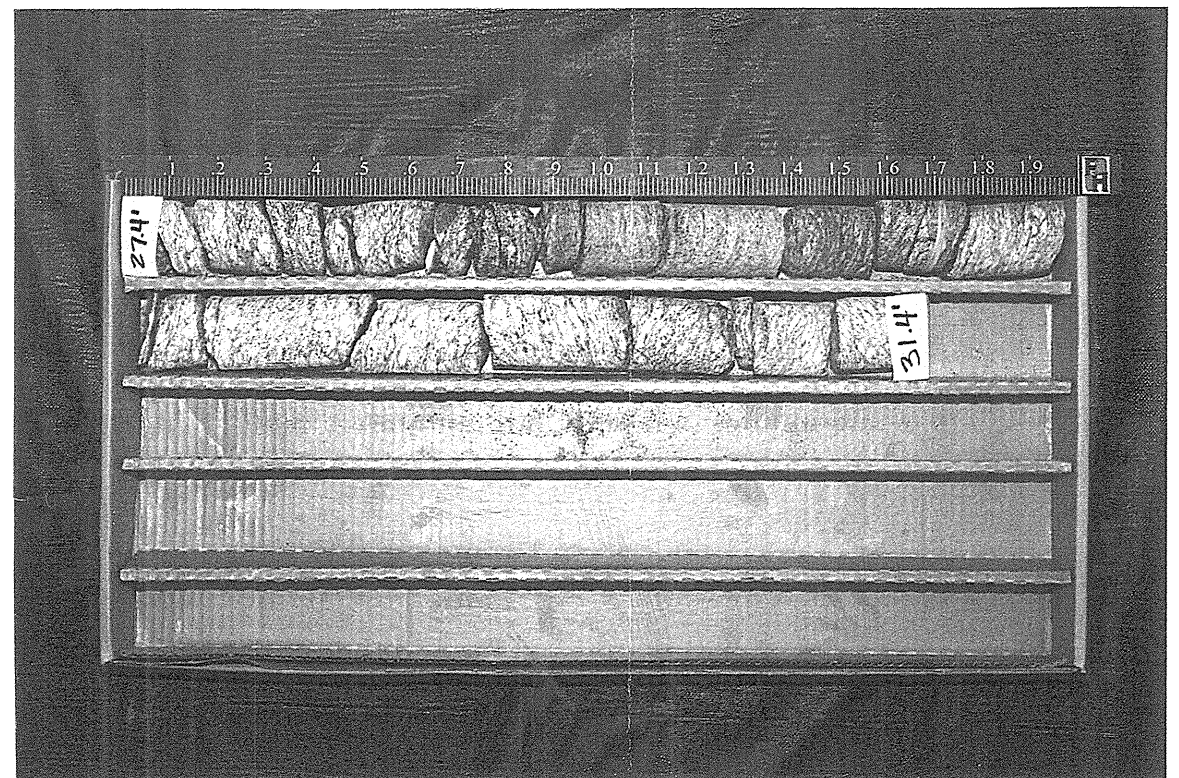

BORING EB2-A STA. 14+85 -L- @ 15.0 LEFT
BOX 2 of 2