


CROSS SECTION @ END BENT 1



CROSS SECTION @ END BENT 2

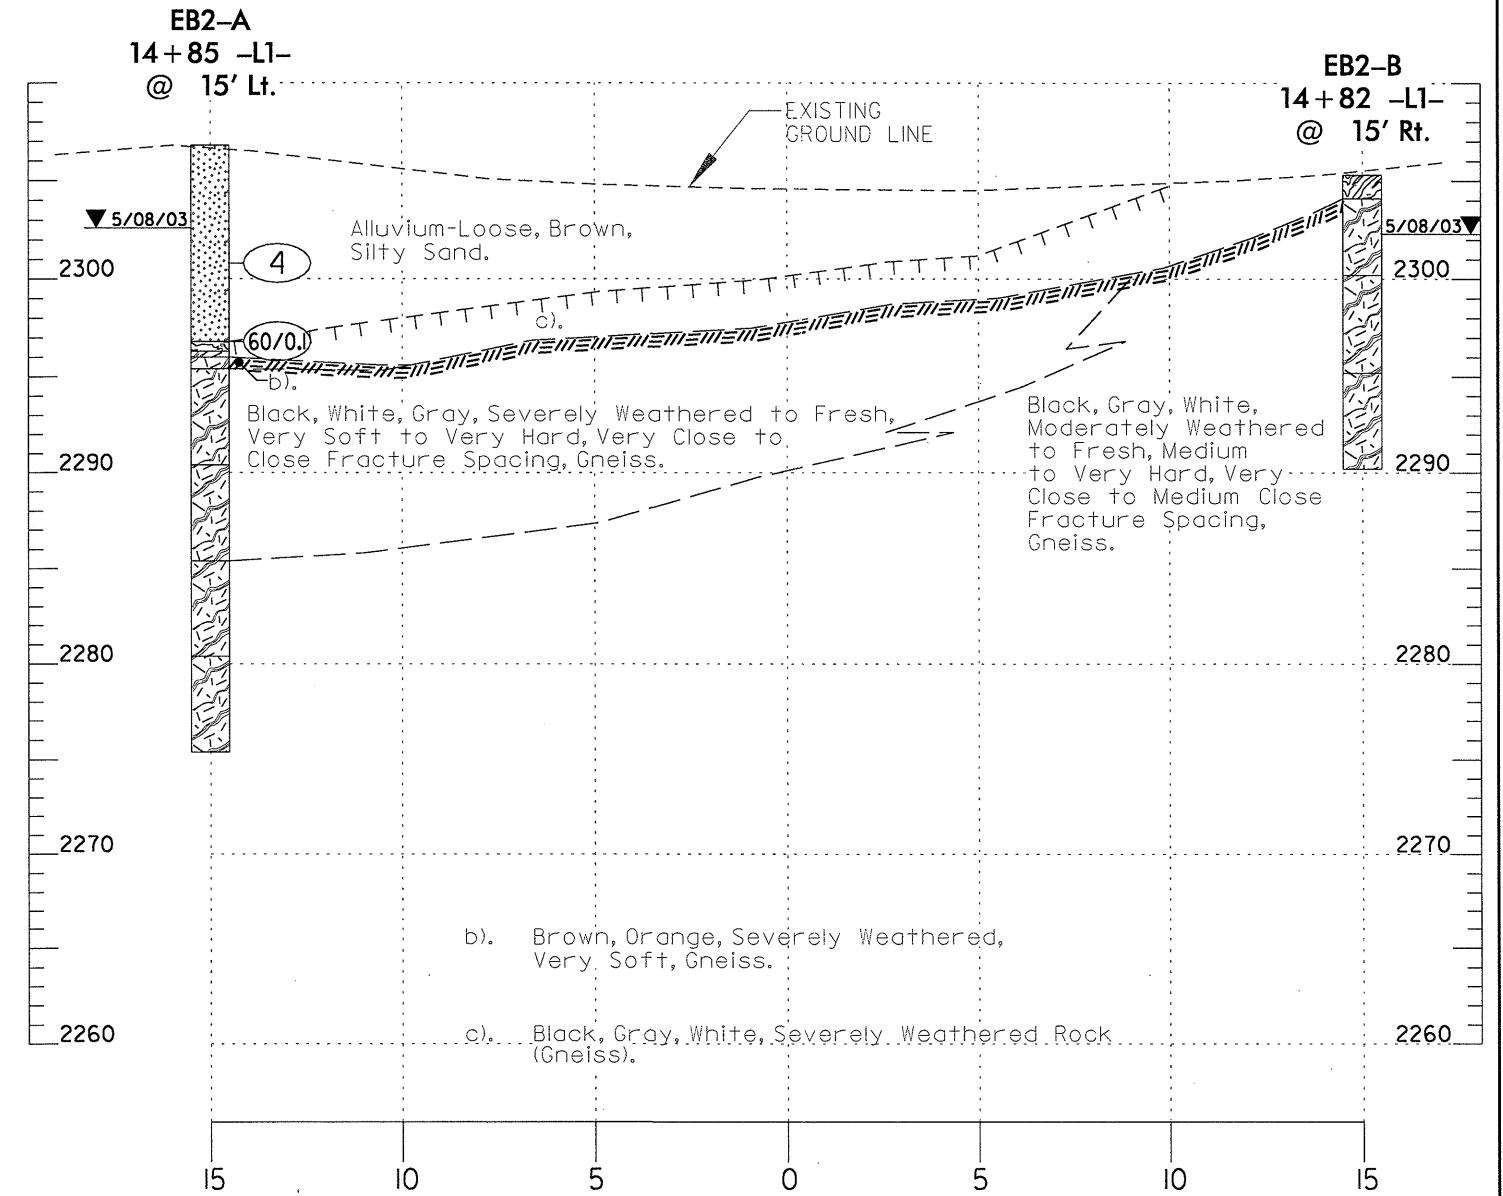