

WOODS

WOODS

14+00

15+00

16+00

EB1-A

EB2-A

AT-1

GRAU 350

SKREW ANGLE = 100°

-L-
BOULDERS

EB1-B

EB2-B

N 19° 56' 29.0" E

GRAU 350


AT-1
-B1- 3 10+63.83 PINC
-L- 14+82.79 21.78' Lt.

N 7° 30' 01.7" W
EXISTING GLADY FORK ROAD (S.R. 1105)

30°
GRADY FORK CREEK

15" CMP

GATE

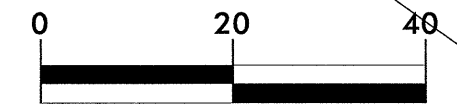

Horizontal Scale in Feet

NOTE: OUTCROPS WERE VERY SLIGHTLY WEATHERED TO FRESH, WITH JOINTING ALONG WELL-DEFINED FOLIATION. BOULDERS WERE OBSERVED AT NW CORNER OF THE EXISTING BRIDGE.

46° 35'

7105.8