



8/23/99

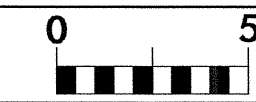

PROJ. REFERENCE NO.
B-3914

SHEET NO.
X-8

70 60 50 40 30 20 10 0 10 20 30 40 50 60 70

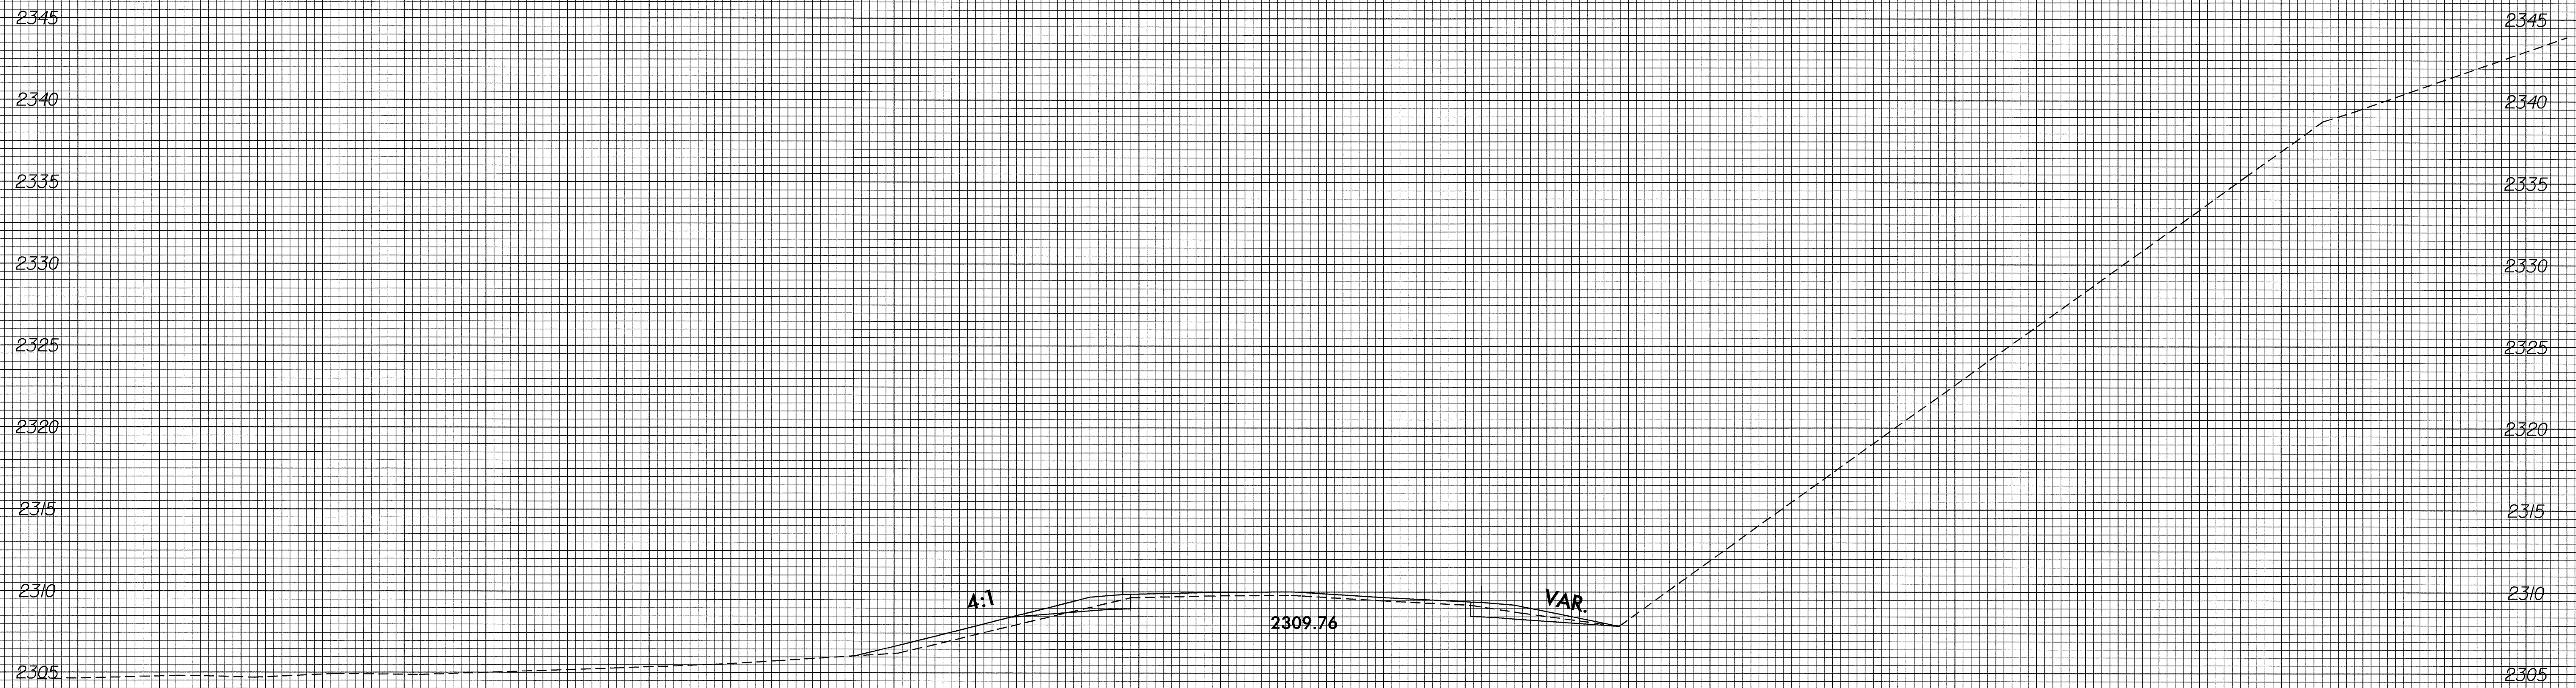

70 60 50 40 30 20 10 0 10 20 30 40 50 60 70

05-OCT-2004 14:24
ElOrtega VST RD203029