


8/23/99

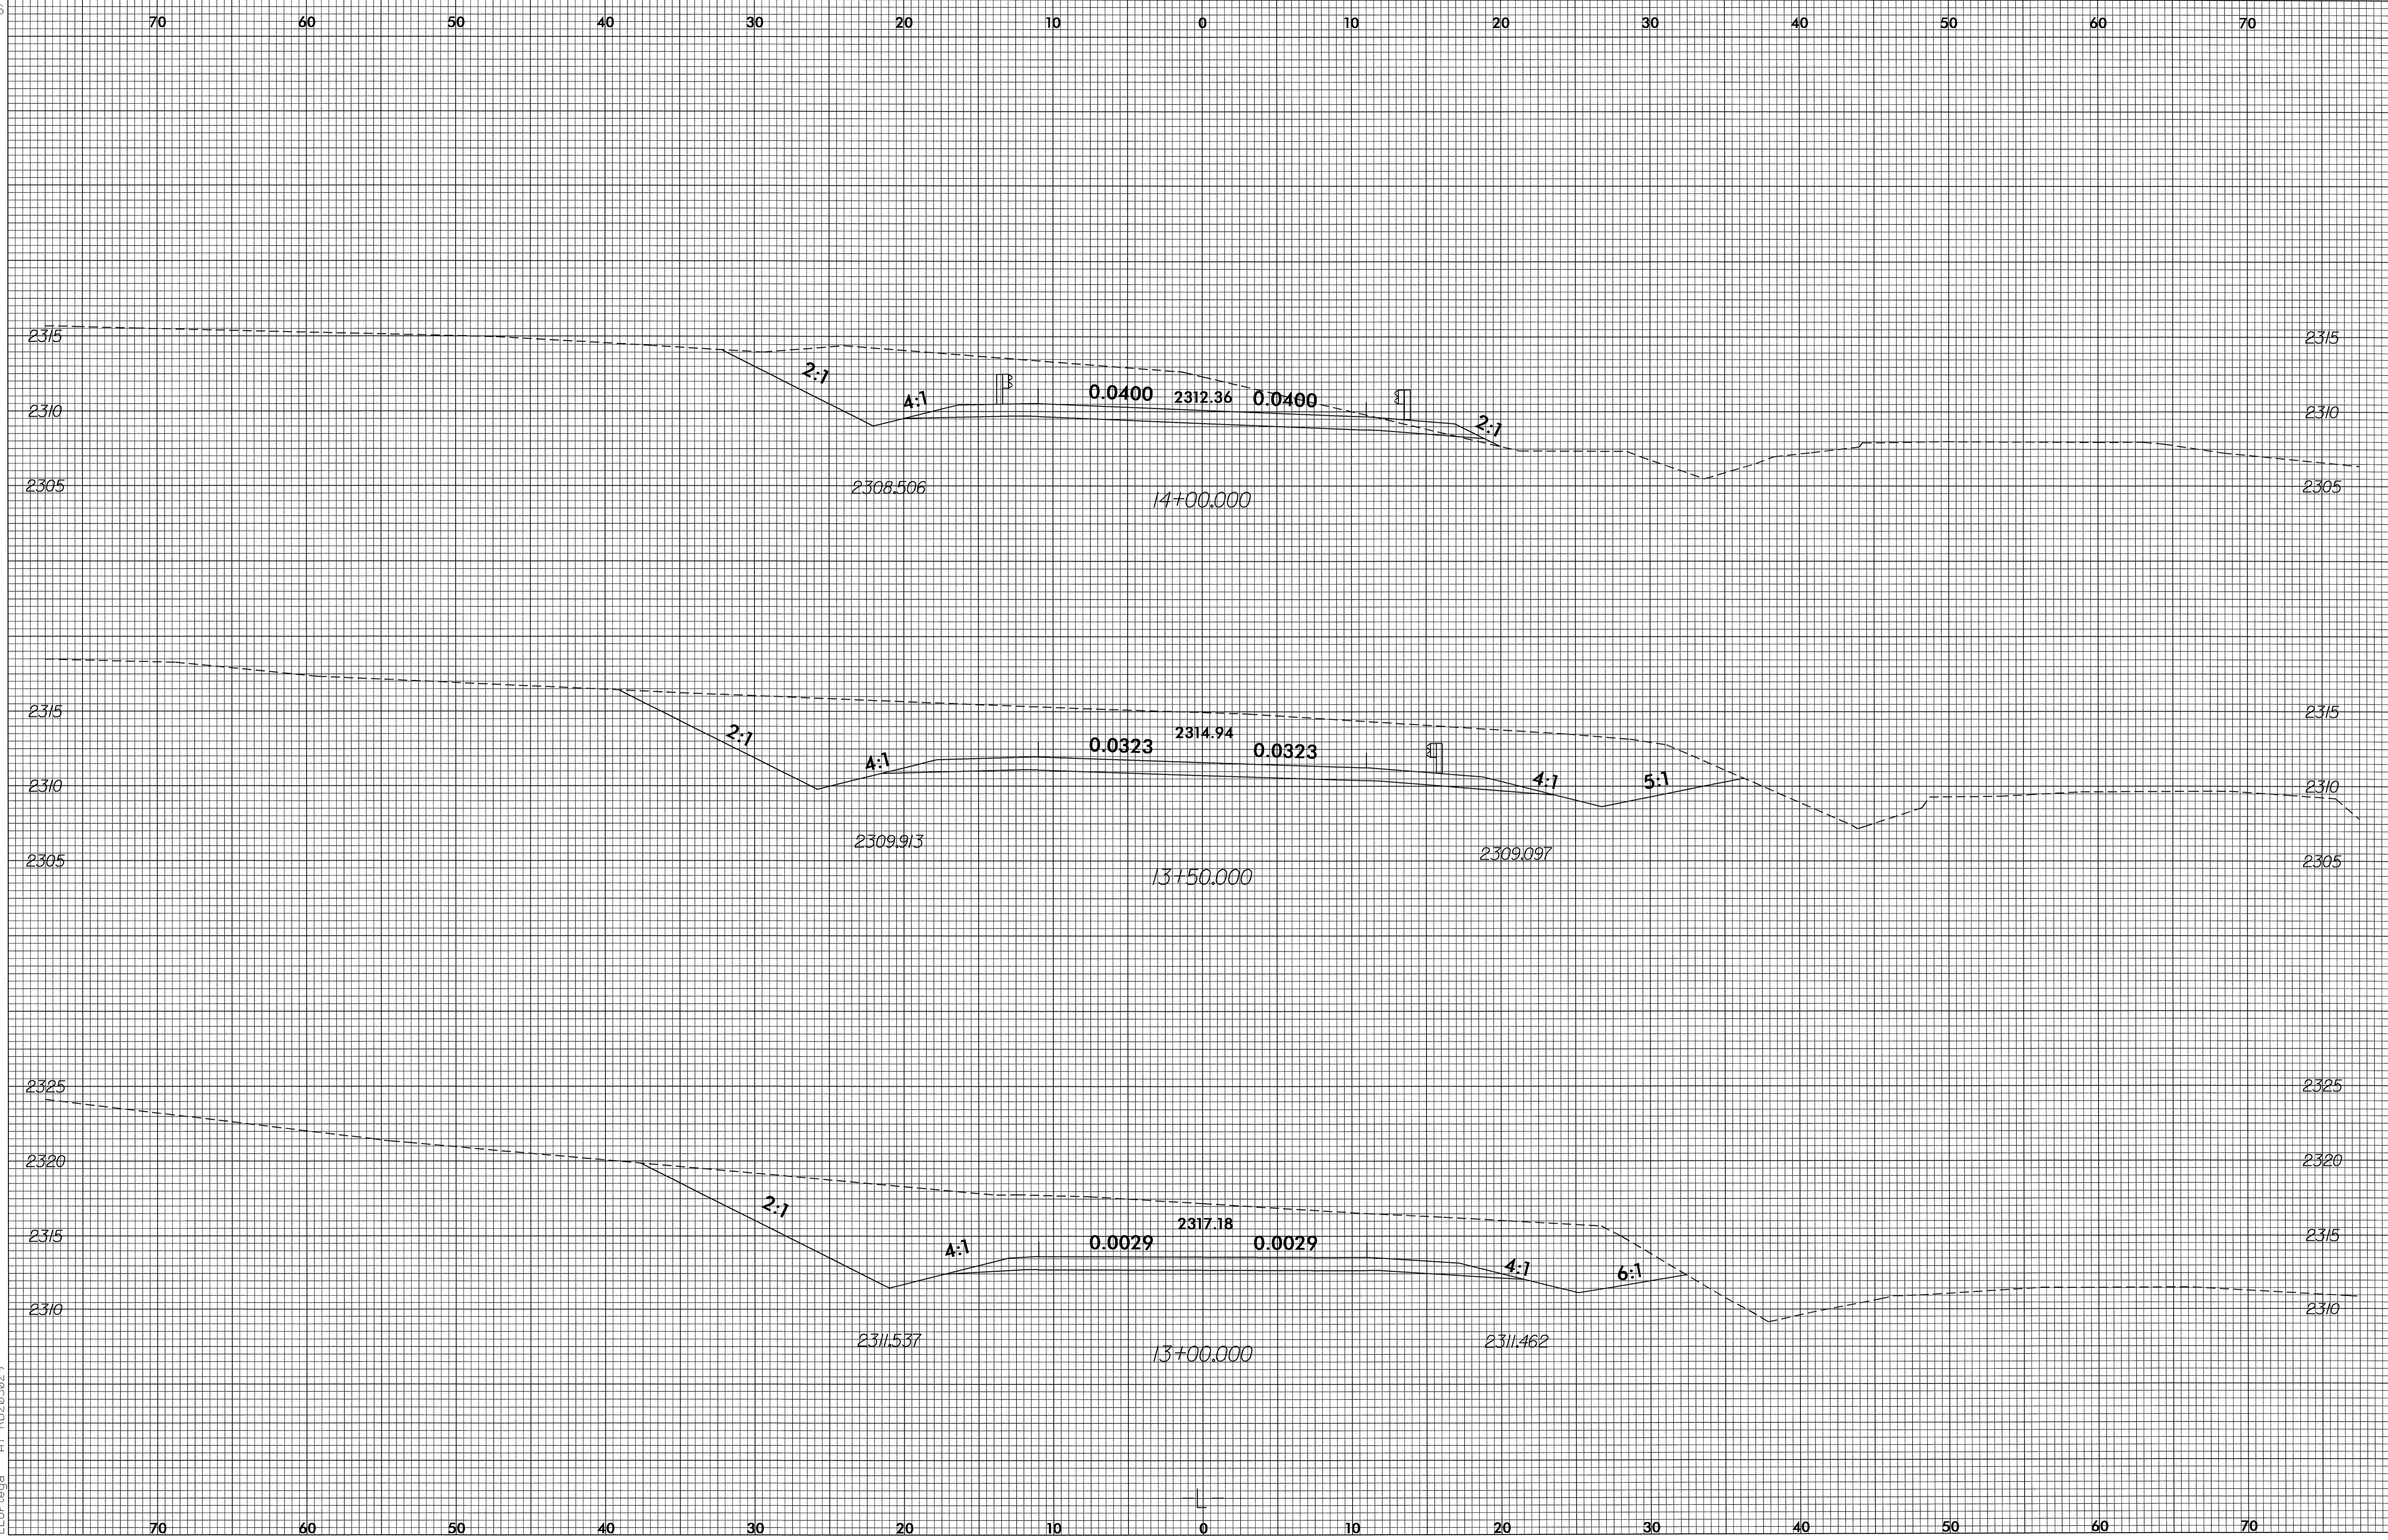

PROJ. REFERENCE NO. B-3914	SHEET NO. X-4
-------------------------------	------------------



01-OCT-2004 15:09  
 P:\Roads\150\B3914\RD203029  
 ELO-Tege AT