



8/23/99

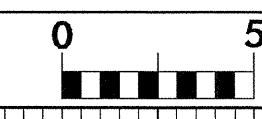

PROJ. REFERENCE NO.	SHEET NO.
B-3914	X-2

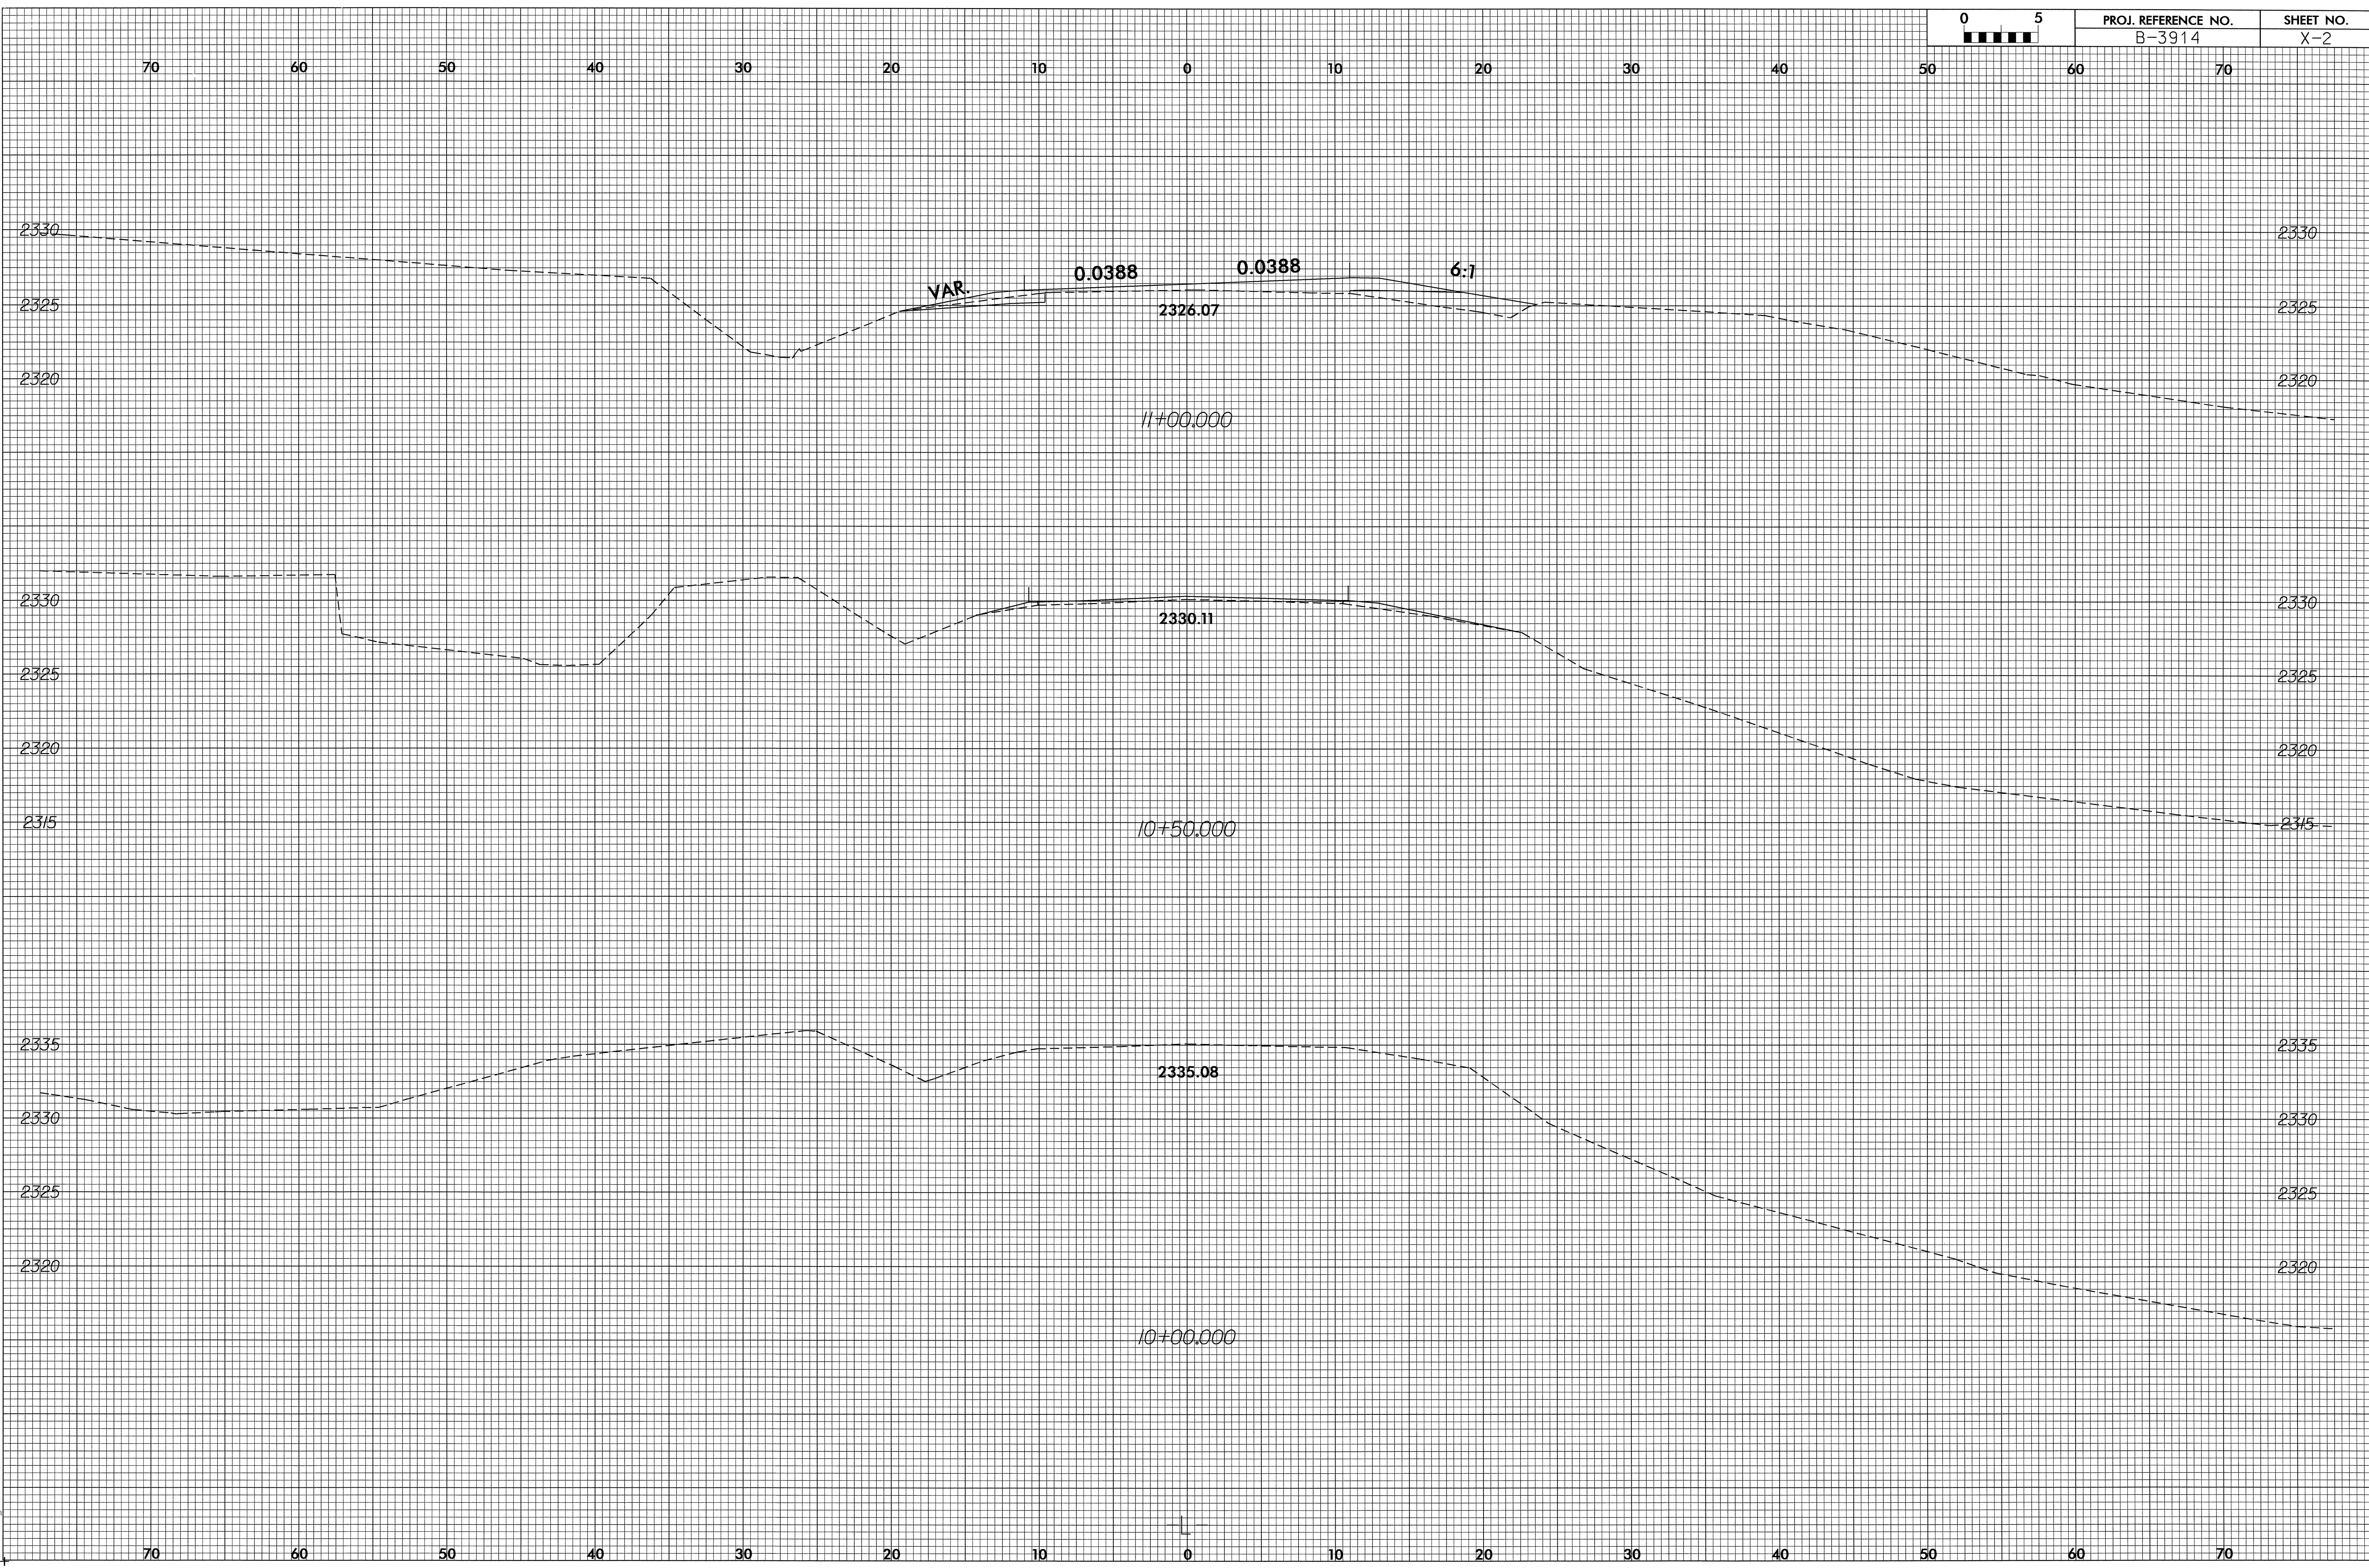

01-NOV-2004 10:20
E:\Roadway\XSC\3914\841
RD203029