
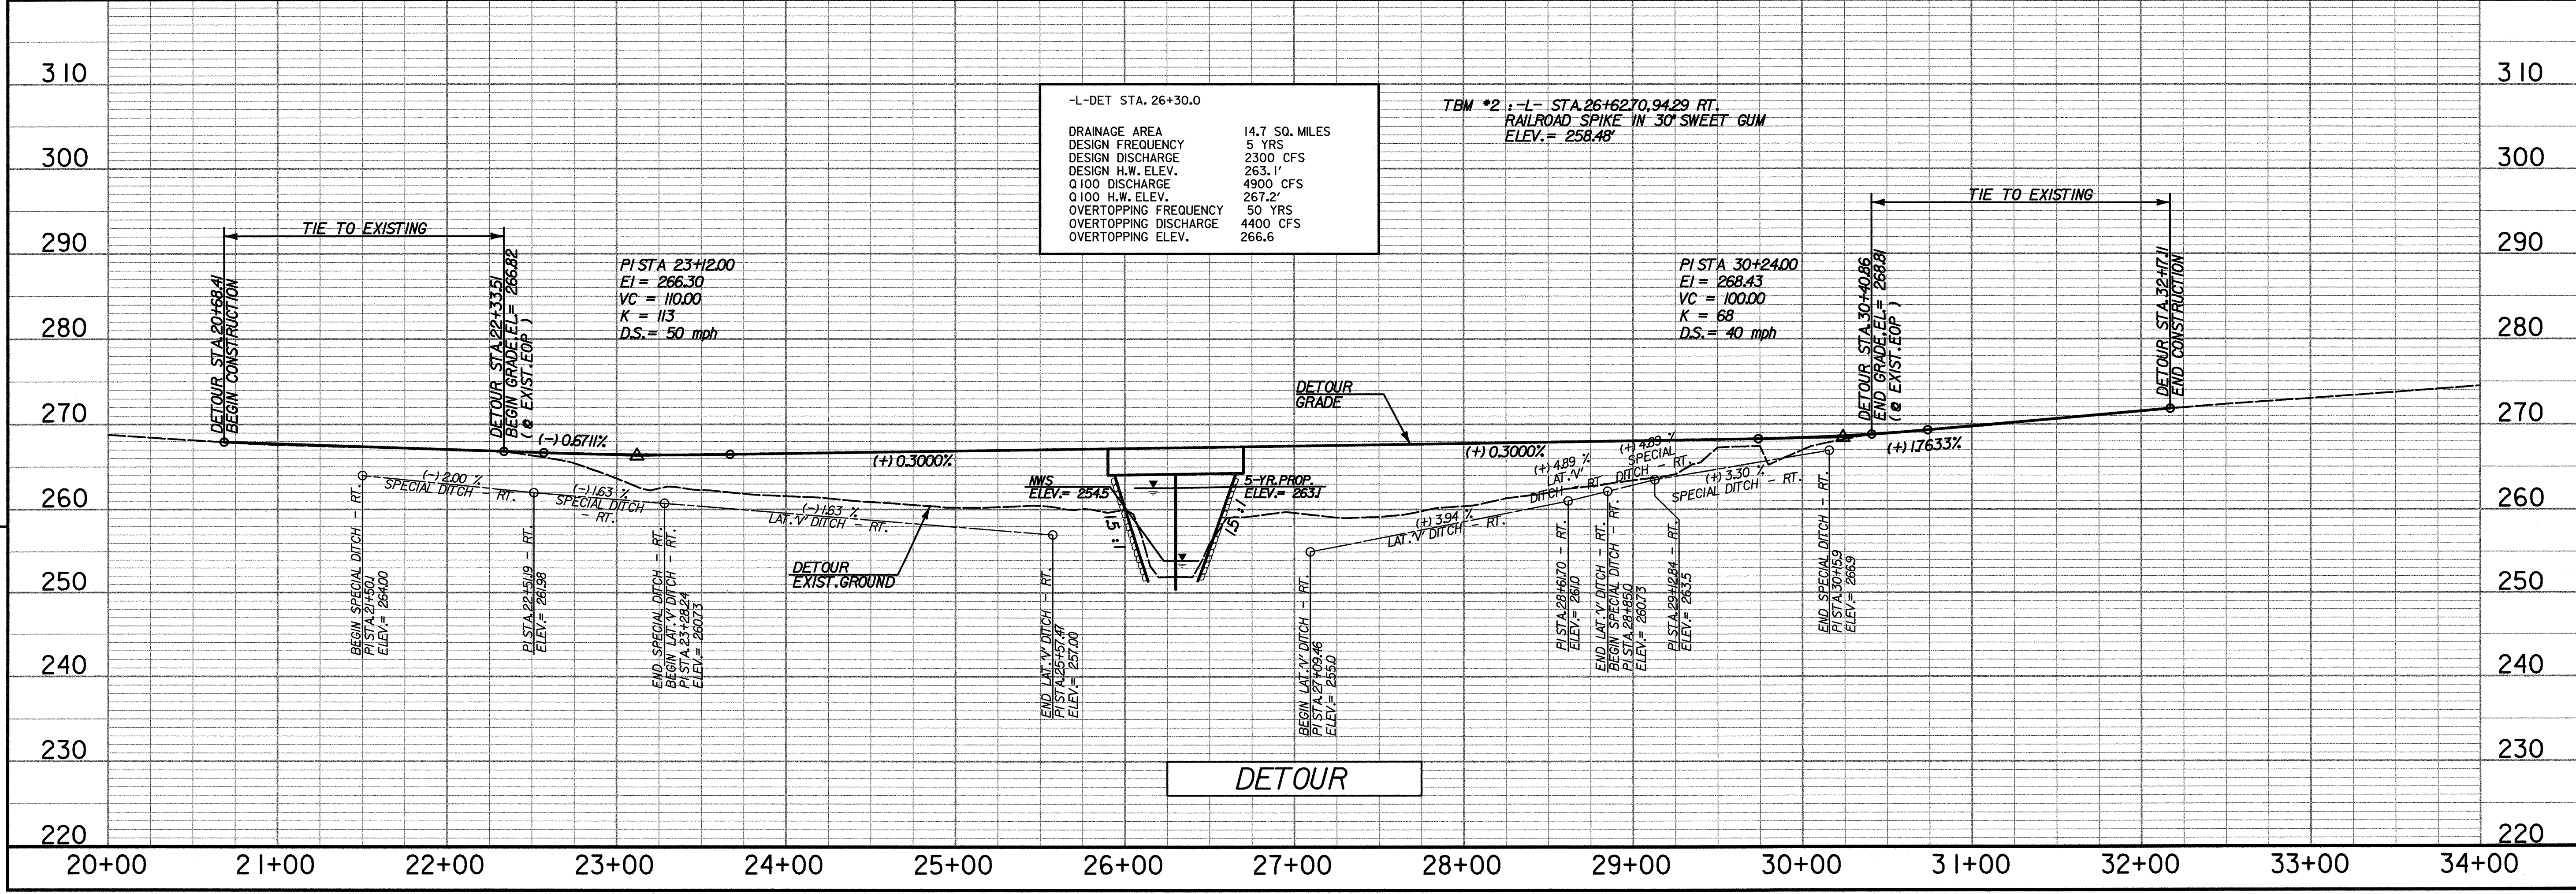
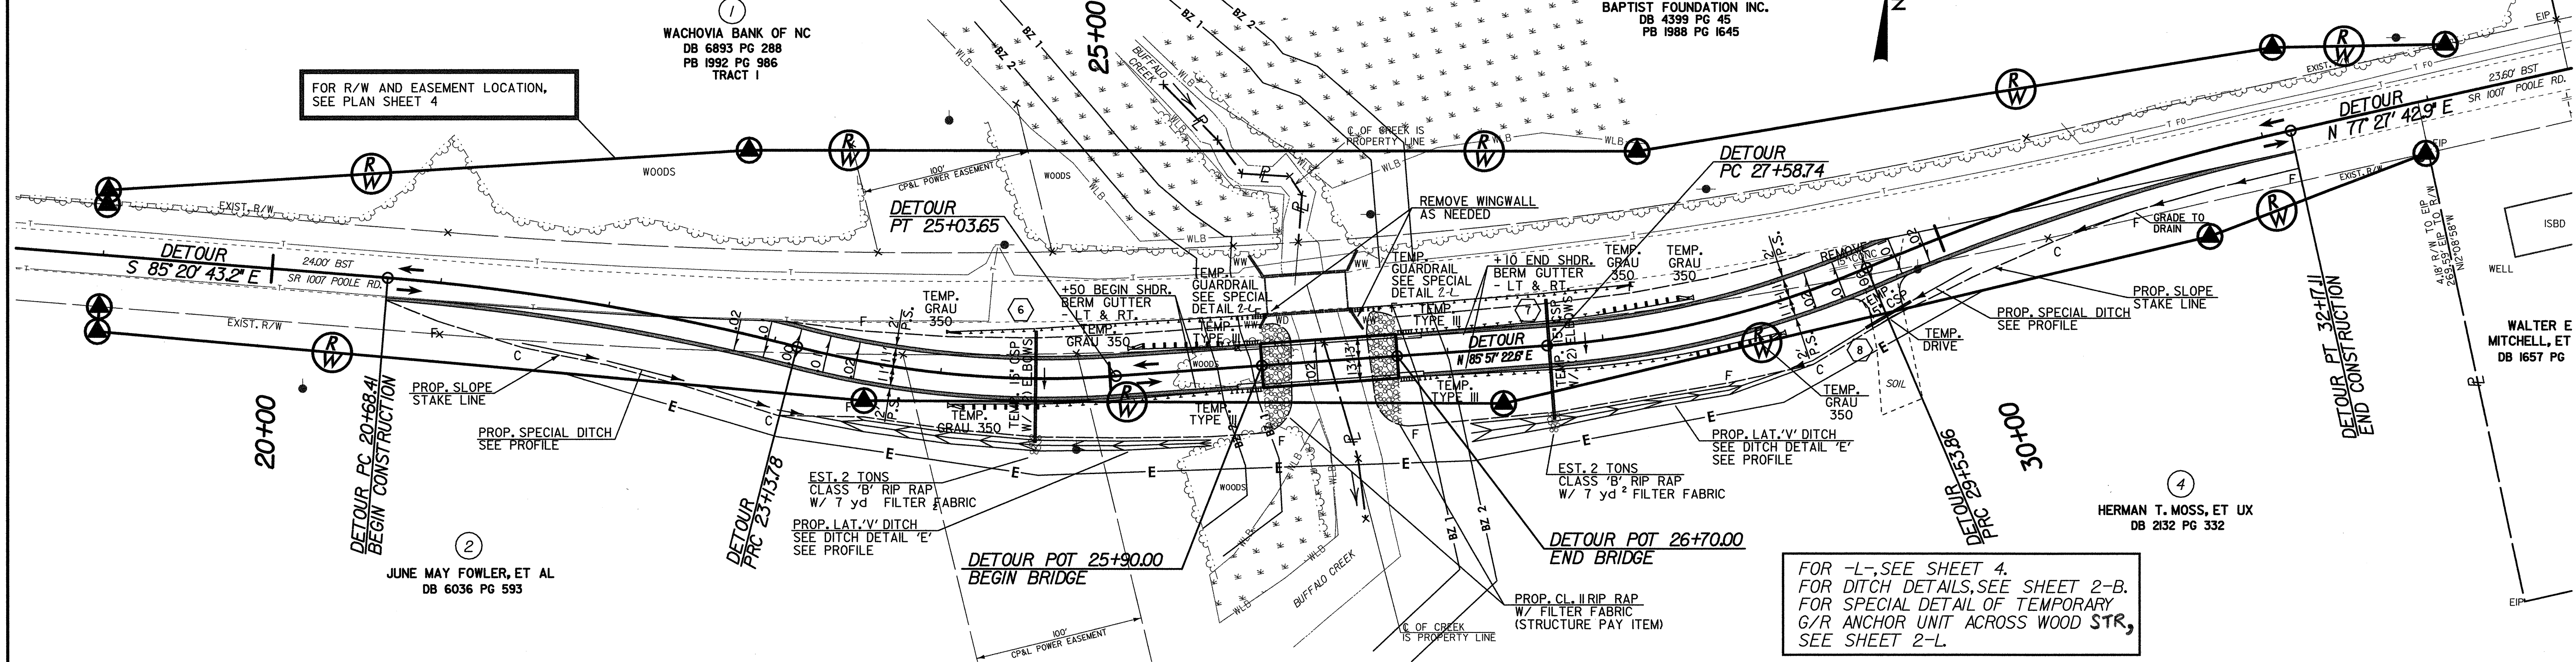


DETOUR			
PI Sta 21+91.40 Δ = 09° 48' 52.3" (RT) D = 04' 00" 00.0" L = 245.36' T = 122.98' R = 1,432.39' Se = RC D.S. = 35 mph	PI Sta 24+09.55 Δ = 18° 30' 46.5" (LT) D = 09' 45" 00.0" L = 189.88' T = 95.77' R = 587.65' Se = RC D.S. = 35 mph	PI Sta 28+57.20 Δ = 19° 01' 27.7" (LT) D = 09' 45" 00.0" L = 195.12' T = 98.47' R = 587.65' Se = RC D.S. = 35 mph	PI Sta 30+85.85 Δ = 10° 31' 48.0" (RT) D = 04' 00" 00.0" L = 263.25' T = 132.00' R = 1,432.39' Se = RC D.S. = 35 mph

DETOUR

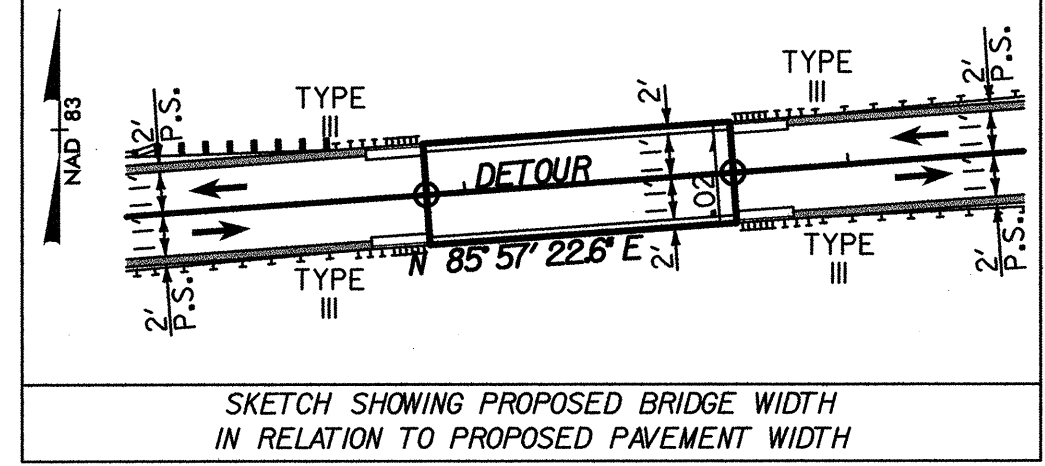

REVISIONS

11/01/2004 10:59 AM
C:\p000009\p000009\B3522\20_C_P_S1002C.DGN