


UTILITIES BY OTHERS

NOTE:
ALL PROPOSED UTILITY WORK
SHOWN ON THIS SHEET WILL
BE DONE BY OTHERS

LEGEND

- PROPOSED 12" SANITARY SEWER
- PROPOSED SANITARY SEWER MANHOLE
- BUFFER / STREAM IMPACT AREA (SEWER LINE CONSTRUCTION ONLY)

-L-
 PI Sta 26+09.52
 D = 17' 11" 33.9" (LT)
 D = 0' 38' 13.3"
 L = 1,050.25'
 T = 529.10'
 R = 3,500.00'
 Se = 0.03
 D.S. = 50 mph

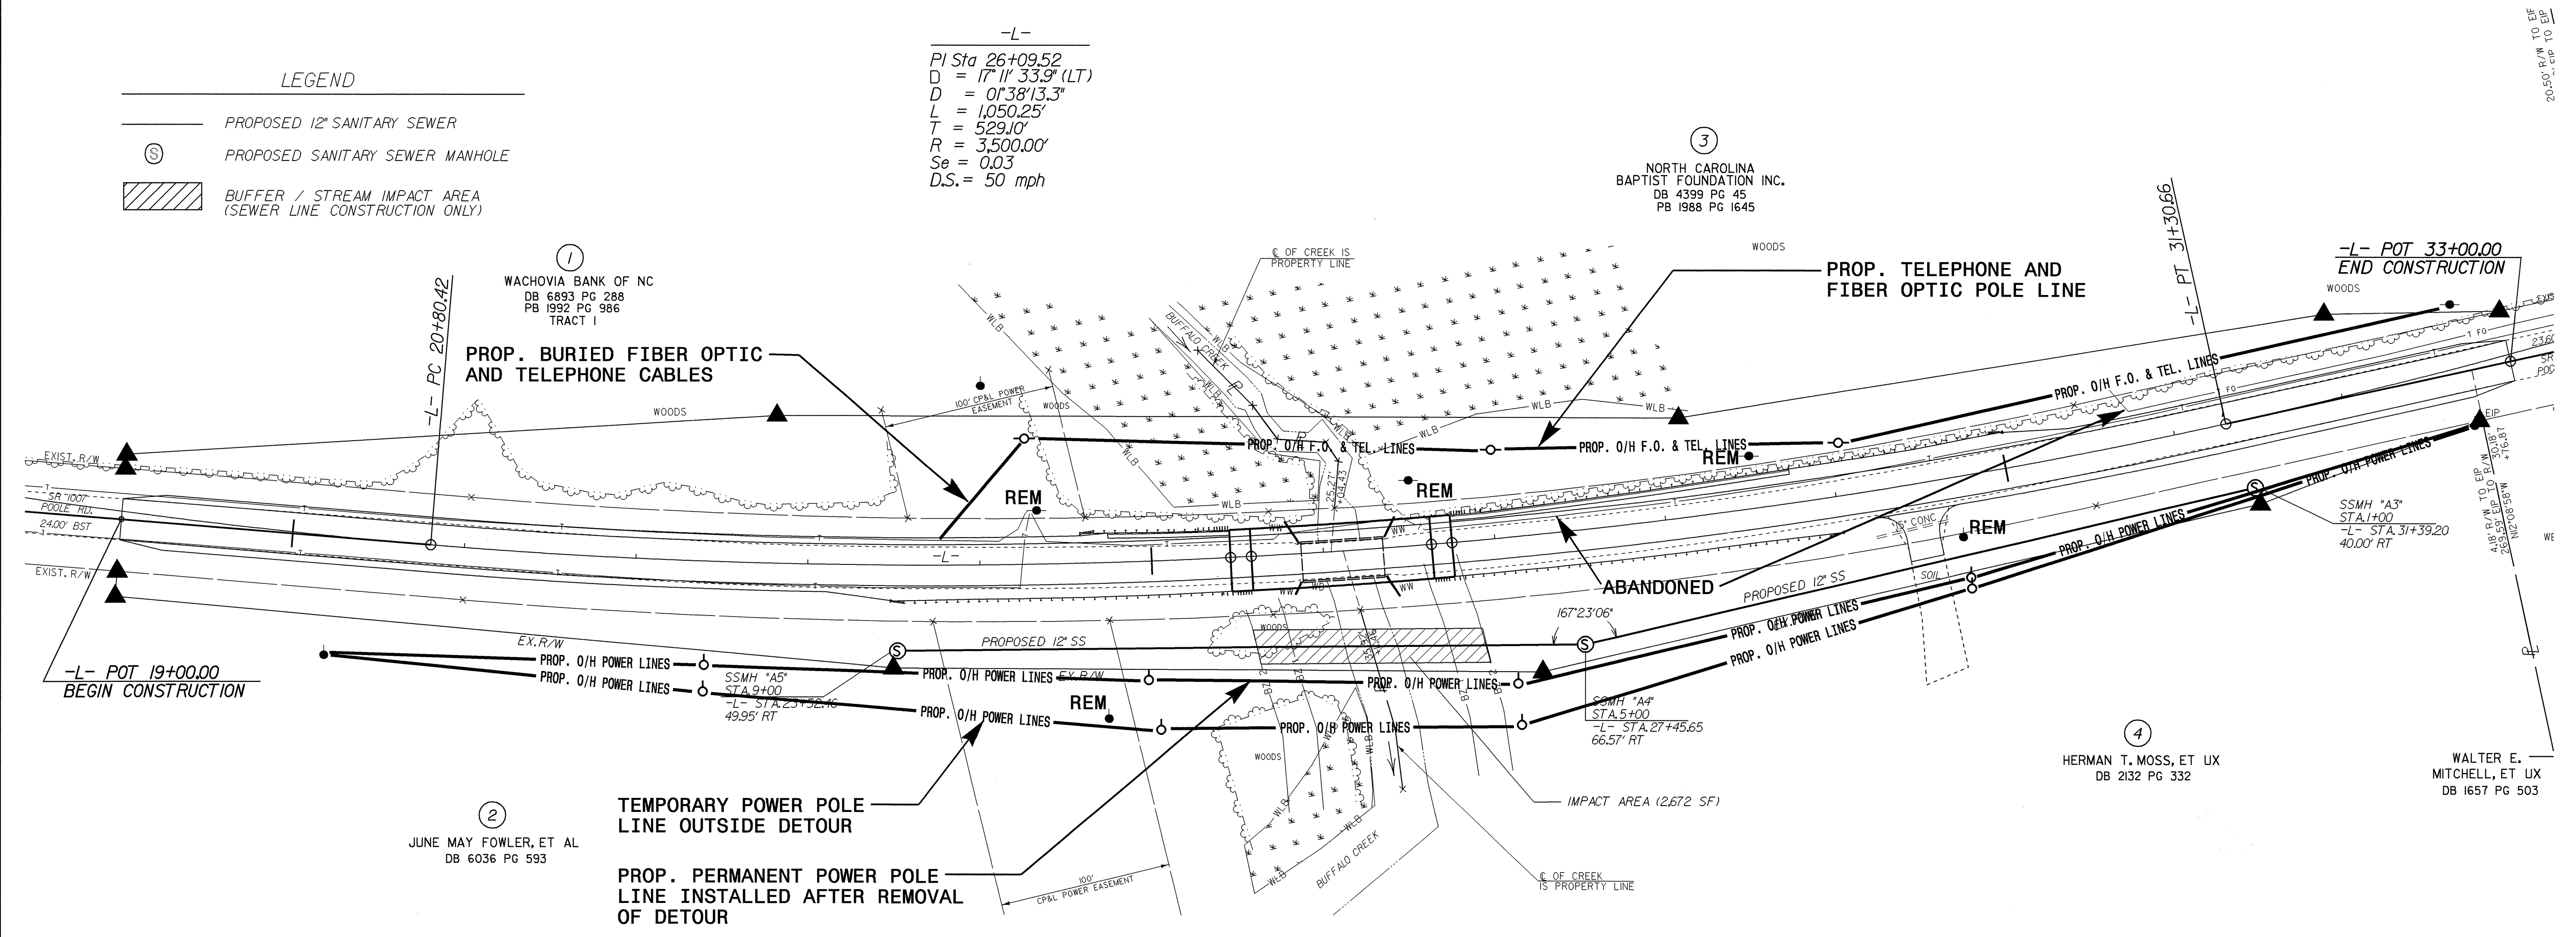

①
 WACHOVIA BANK OF NC
 DB 6893 PG 288
 PB 1992 PG 986
 TRACT 1

③
 NORTH CAROLINA
 BAPTIST FOUNDATION INC.
 DB 4399 PG 45
 PB 1988 PG 1645

②
 JUNE MAY FOWLER, ET AL
 DB 6036 PG 593

④
 HERMAN T. MOSS, ET UX
 DB 2132 PG 332

WALTER E.
 MITCHELL, ET UX
 DB 1657 PG 503

8/17/99

27-SEP-2004 14:00
 W:\Utilities\B3522\Projects\B3522\Utilities\Proj\B3522(4)\L01\ut_psh.dgn
 E:\B3522.dgn