
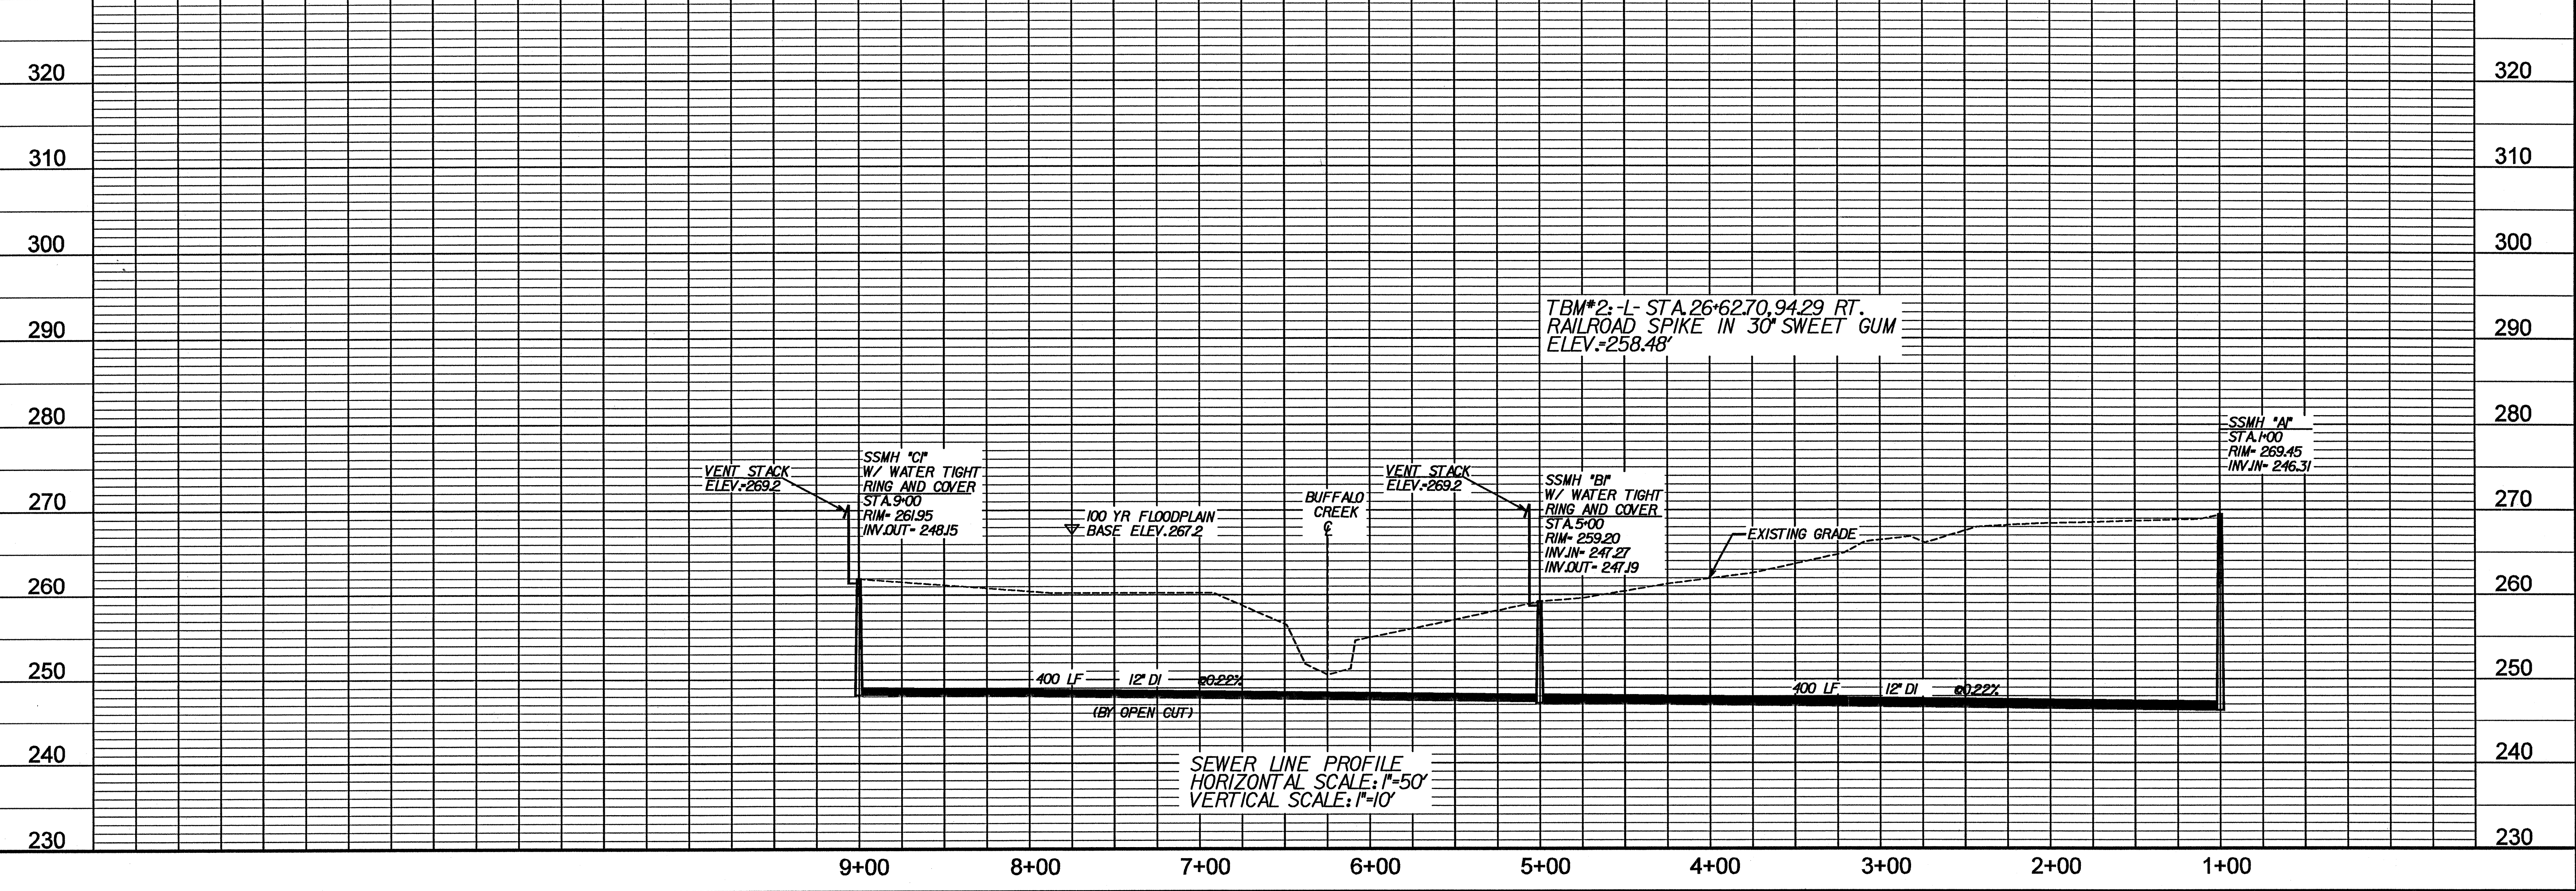


REVISIONS

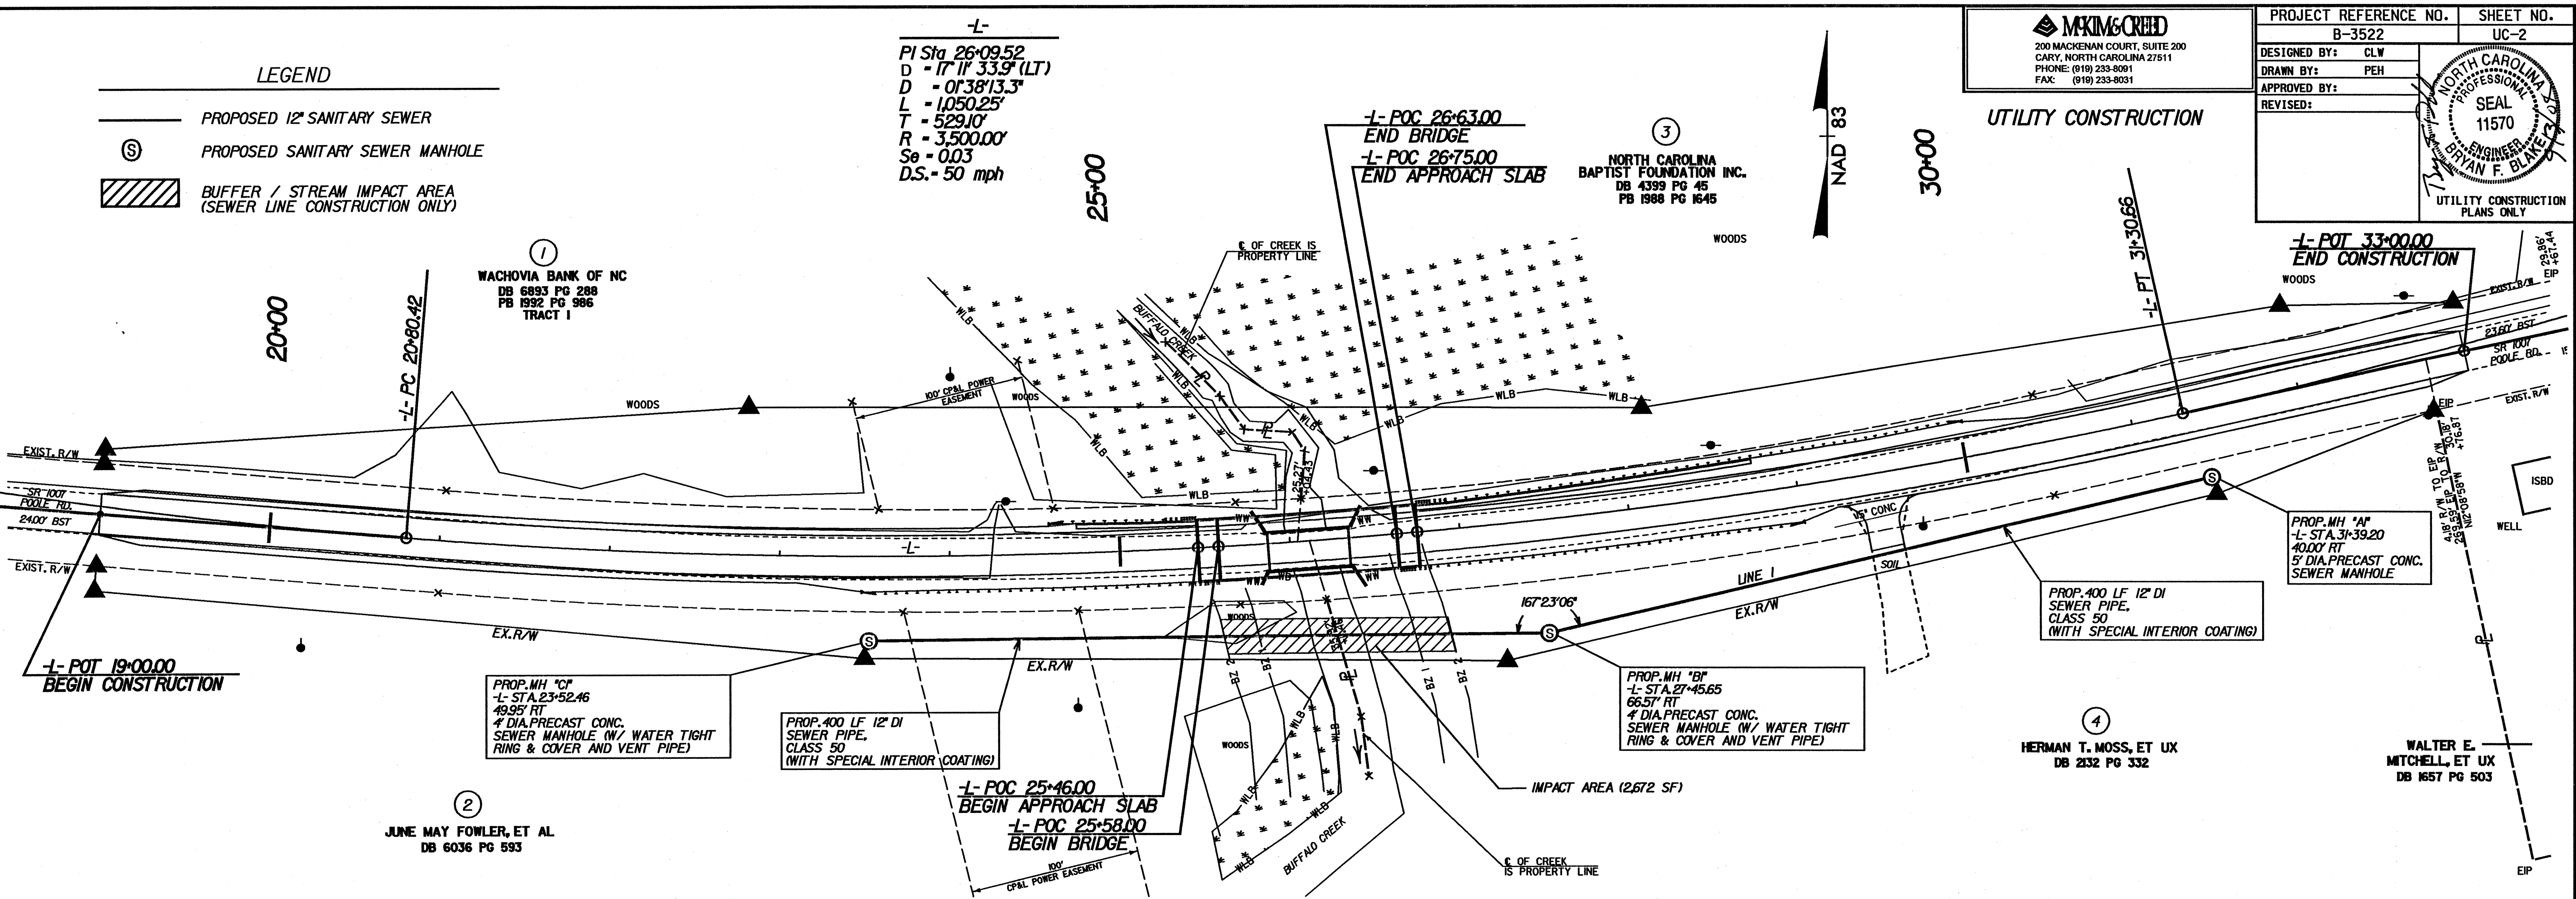

DATE: 5/15/11
FILES: 11/11/11