




140 120 100 80 60 40 20 0 20 40 60 80 100 120 140

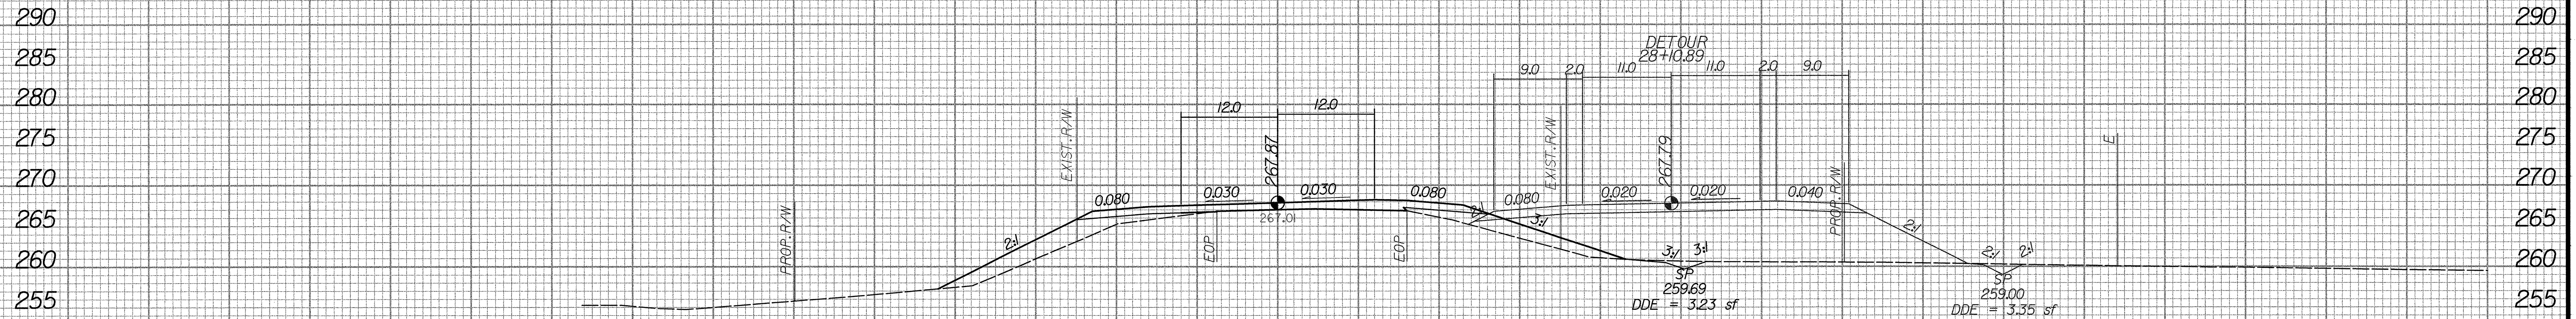

28+00.00

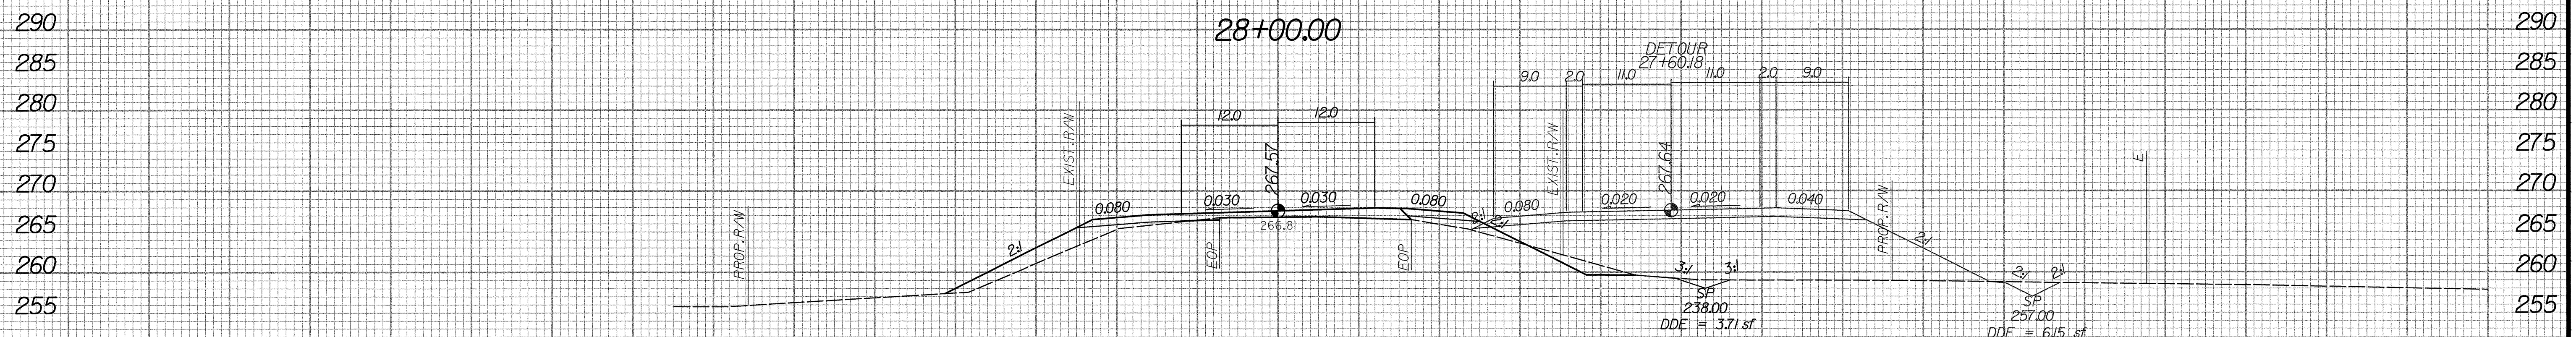

27+50.00

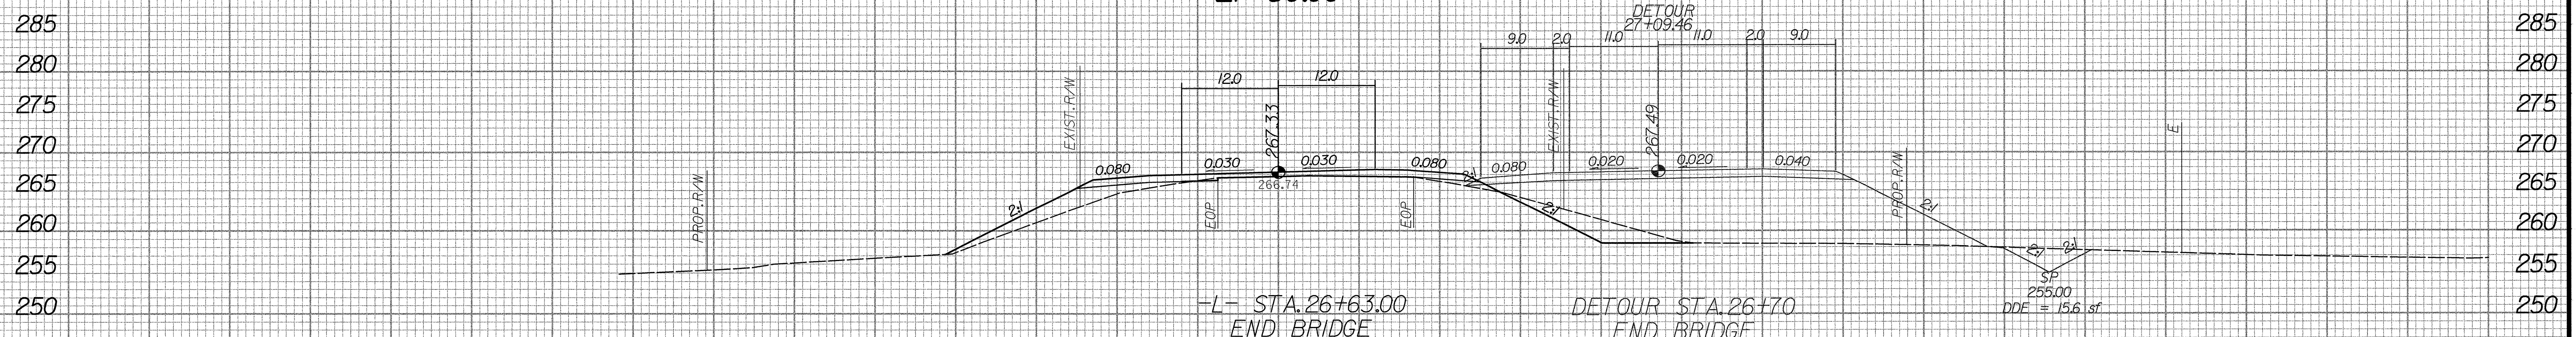

27+00.00

-L- W/ DETOUR

140 120 100 80 60 40 20 0 20 40 60 80 100 120 140