

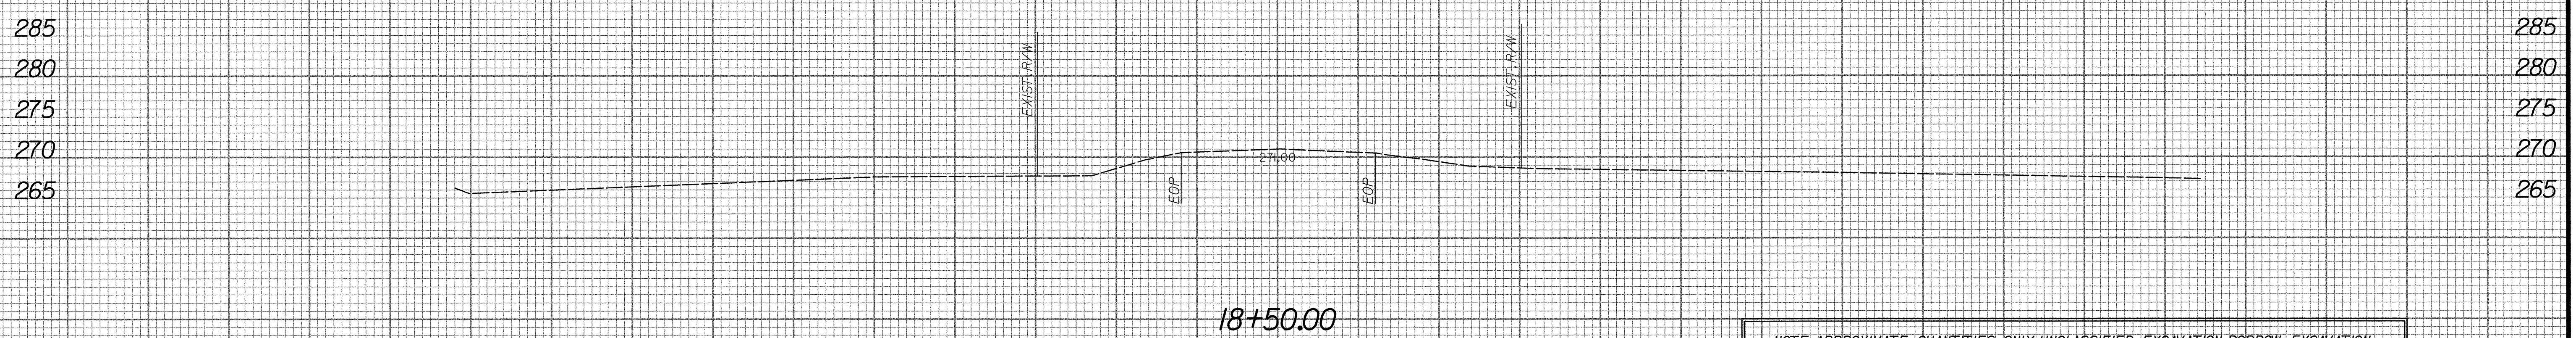


140 120 100 80 60 40 20 0 20 40 60 80 100 120 140

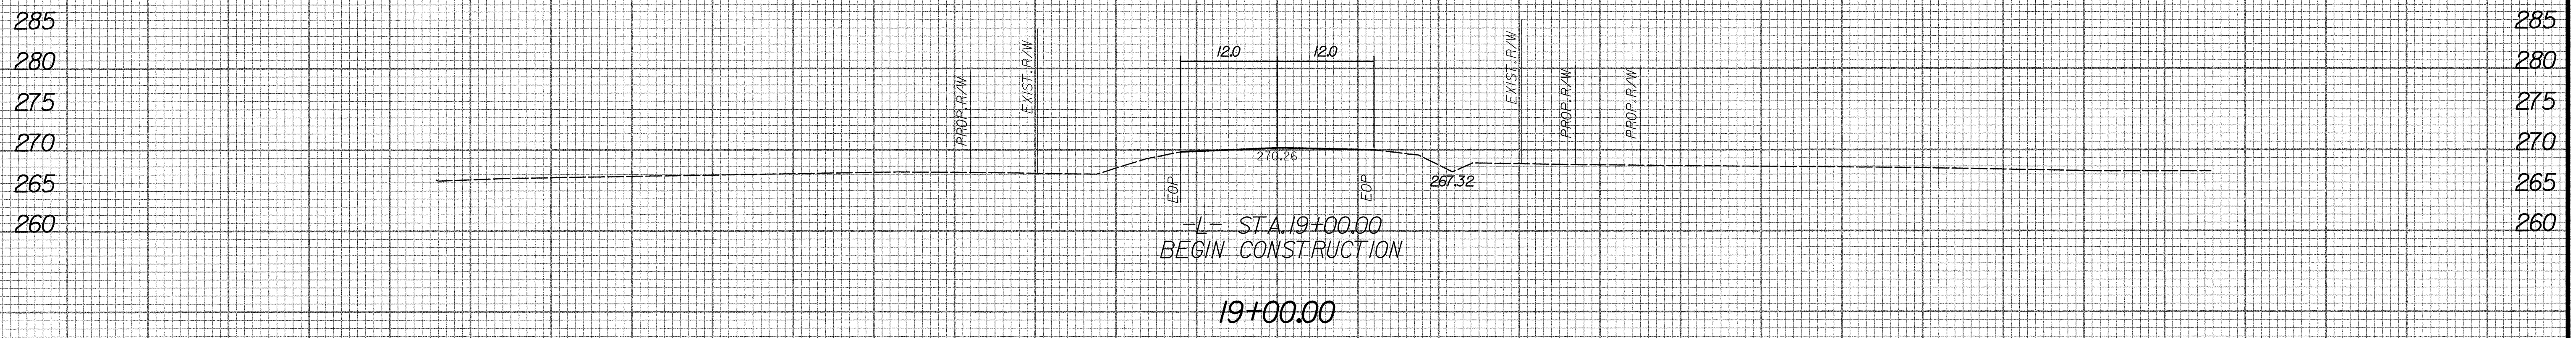

NOTE: APPROXIMATE QUANTITIES ONLY. UNCLASSIFIED EXCAVATION, BORROW EXCAVATION, FINE GRADING, CLEARING AND GRUBBING, AND REMOVAL OF EXISTING PAVEMENT WILL BE PAID FOR AT THE CONTRACT LUMP SUM PRICE FOR "GRADING".

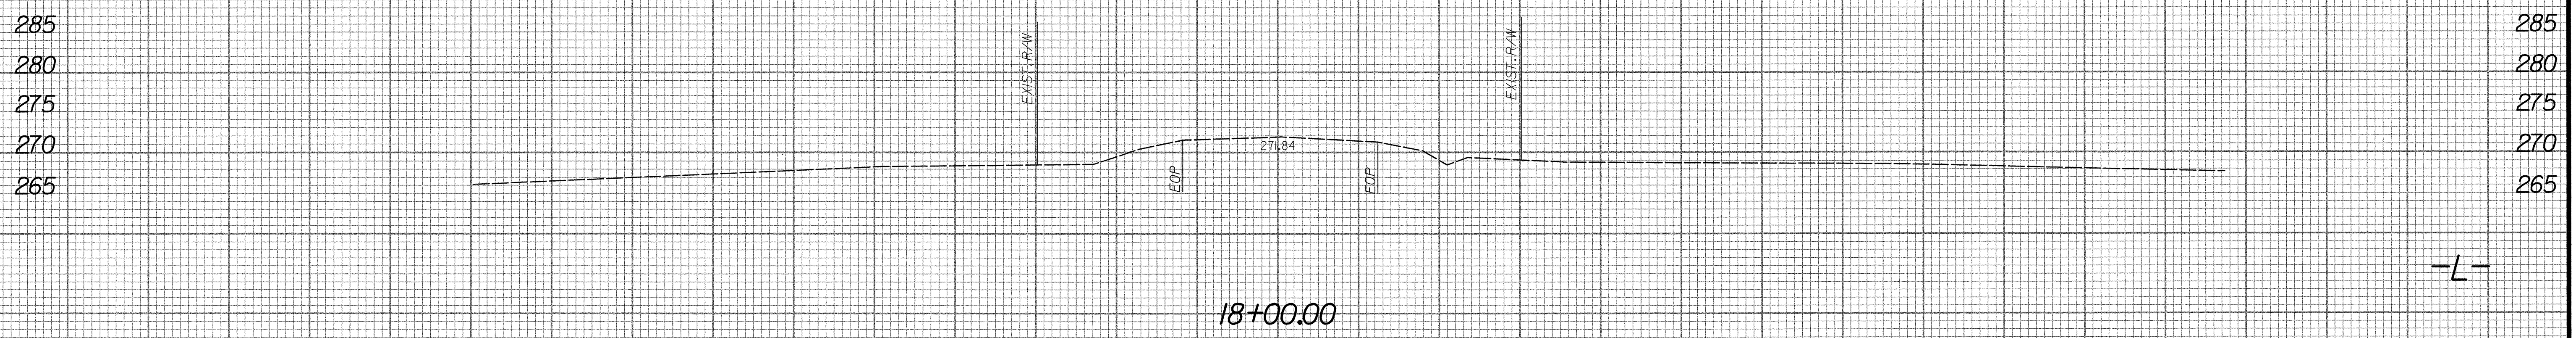

-L-

140 120 100 80 60 40 20 0 20 40 60 80 100 120 140