

T.I.P.: B-3530


CONTRACT: C200960

TIP NO.	SHEET NO.
B-3530	SIGN-1

STATE OF NORTH CAROLINA
DEPARTMENT OF TRANSPORTATION

SIGNING PLANS
WAKE COUNTY

LOCATION: BRIDGE #174 ON SR 2320 OVER BUFFALO CREEK

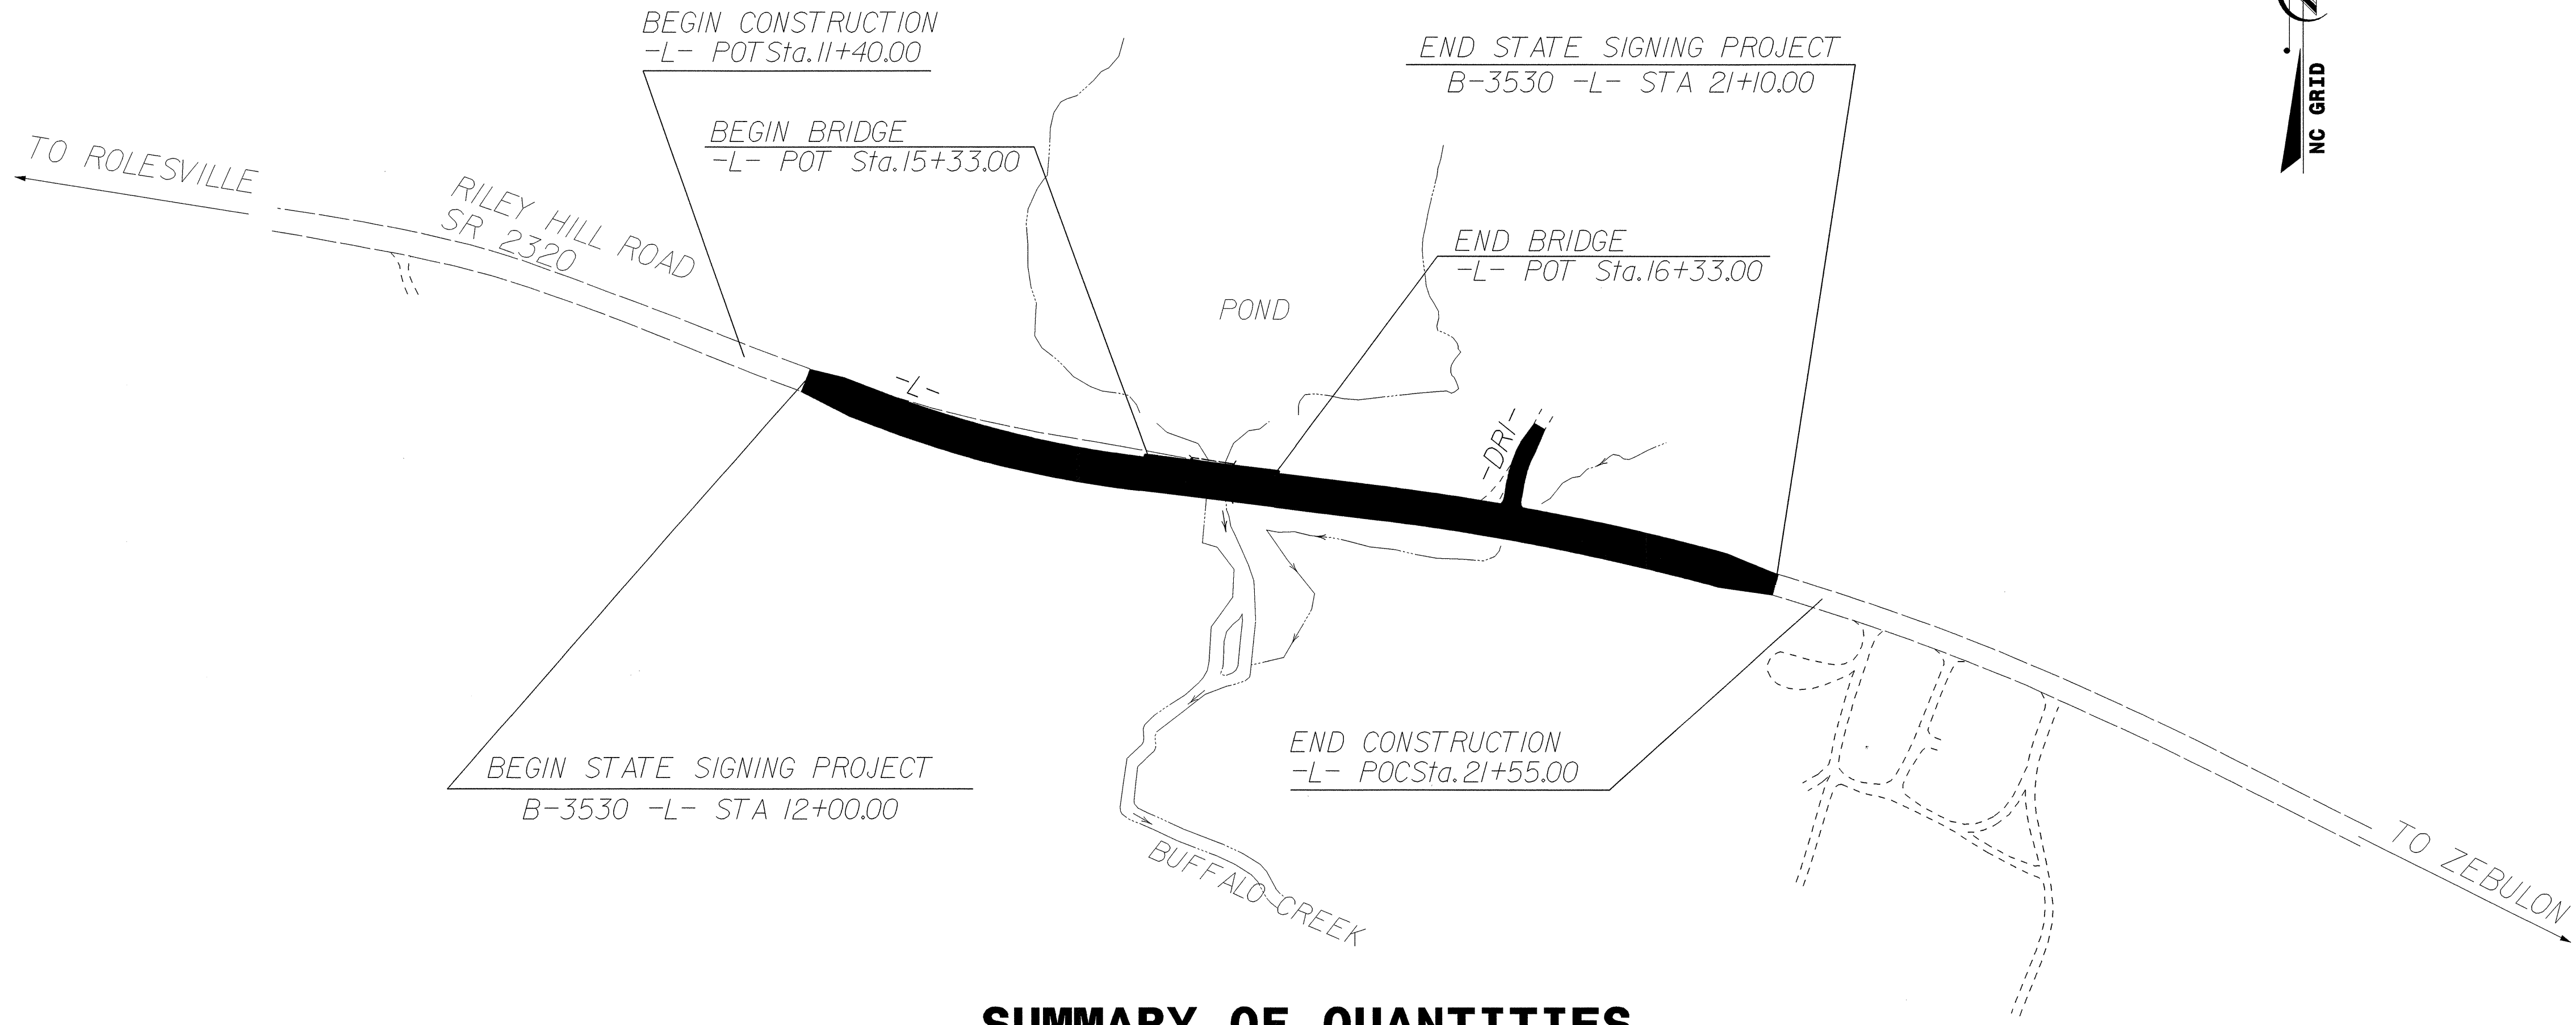

SUMMARY OF QUANTITIES

ITEM NO.		ITEM DESCRIPTION	QUANTITY	UNIT
DESC. NO.	SECT. NO.			
4025000000	901	CONTRACTOR FURNISHED, TYPE E SIGN.....	5	S.F.
4072000000	903	SUPPORTS, 3-LB STEEL U-CHANNEL.....	13	L.F.
4102000000	904	SIGN ERECTION, TYPE E.....	1	EA.
4155000000	907	DISPOSAL OF SIGN SYSTEM, U-CHANNEL.....	7	EA.

INDEX

SHEET NO.	DESCRIPTION
1	TITLE SHEET
2	E SHEET
3	EXISTING/PROPOSED ROADWAY

PLAN PREPARED BY: N.C.D.O.T. SIGNING SECTION

SEAL

RON KING, P.E.

SIGNING ENGINEER

A. I. ALQUDWAH, P.E.

SIGNING PROJECT ENGINEER

D. M. EATON

SIGNING PROJECT DESIGN ENGINEER

R. R. HENNEIN

SIGNING DESIGNER

ROADWAY STANDARD DRAWINGS
APPLICABLE TO THESE SIGNING PLANS
904.10
904.50