


PLAN OF INTERIOR SLAB

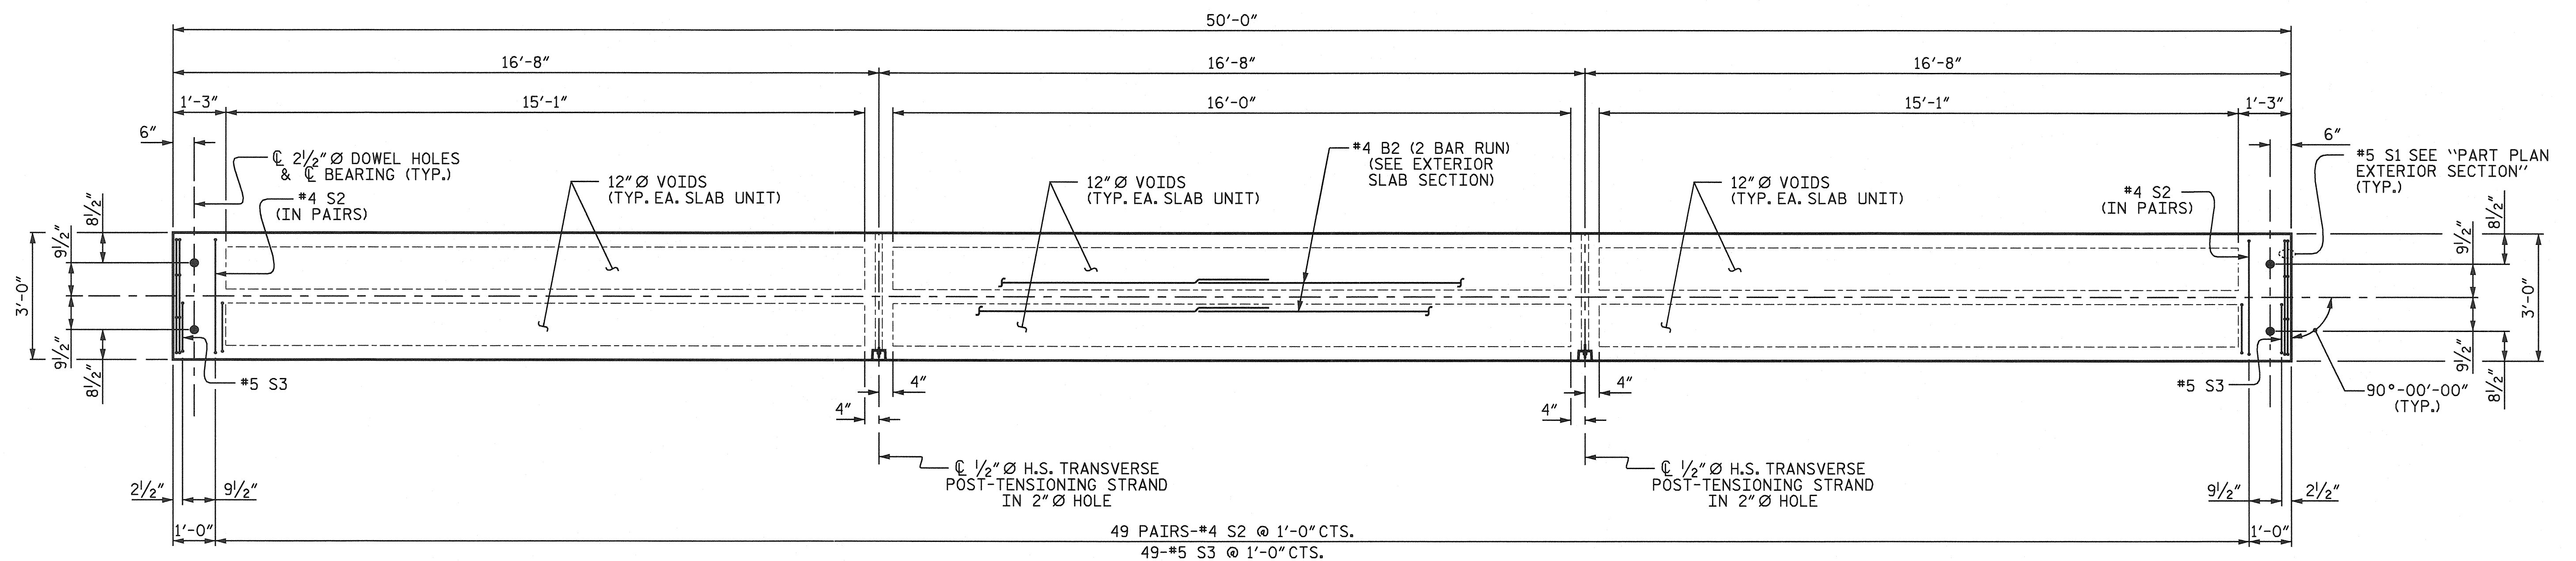


PLAN OF EXTERIOR SLAB

SPLICE LENGTH CHART		
BAR	SIZE	LENGTH
B2	#4	1'-9"

PROJECT NO. B-3530  
WAKE COUNTY  
 STATION: 15+83.00-L-

SHEET 2 OF 2

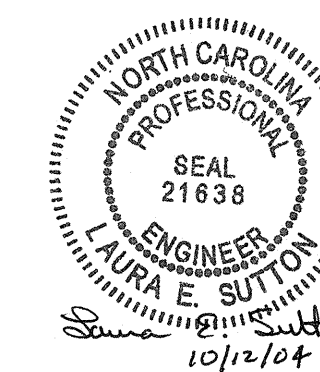

STATE OF NORTH CAROLINA  
 DEPARTMENT OF TRANSPORTATION  
 RALEIGH

3'-0" x 1'-9"  
 PRESTRESSED CONCRETE  
 CORED SLAB UNIT  
 DETAILS  
 SPAN B

REVISIONS						SHEET NO.
NO.	BY:	DATE:	NO.	BY:	DATE:	S-8
1			3			TOTAL SHEETS
2			4			21

20 SEP 2004 11:52  
 W:\SUTON\CL\B3530\JWalton\B3530.ed.cs\_01.dgn  
 JWalton

DRAWN BY: J.L. WALTON DATE: 9/2/03  
 CHECKED BY: B.N. BARODAWALA DATE: 2/19/04