




14+00.0000

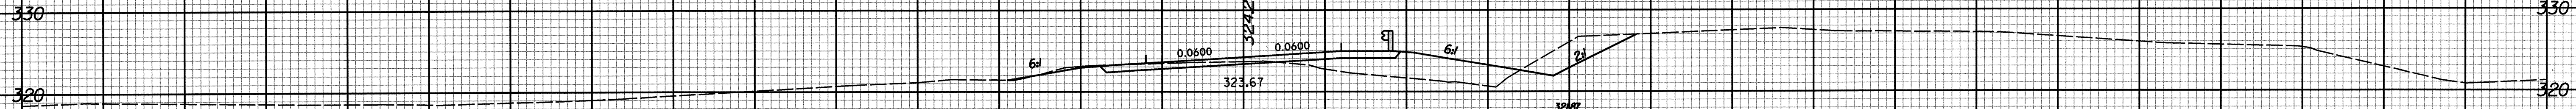


13+50.0000

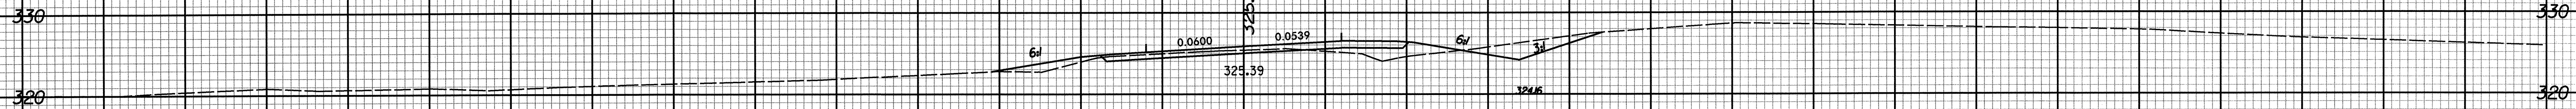


13+00.0000

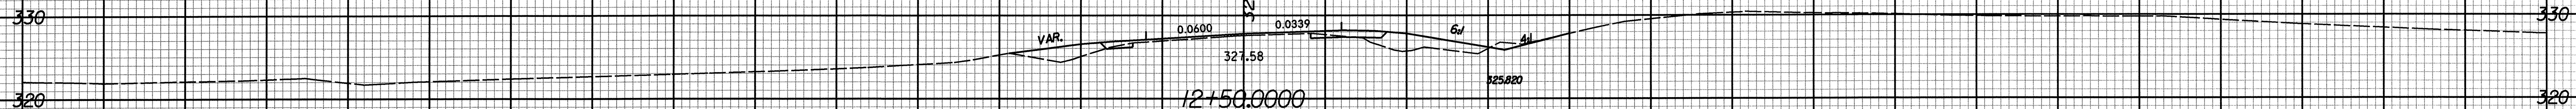

12+50.0000

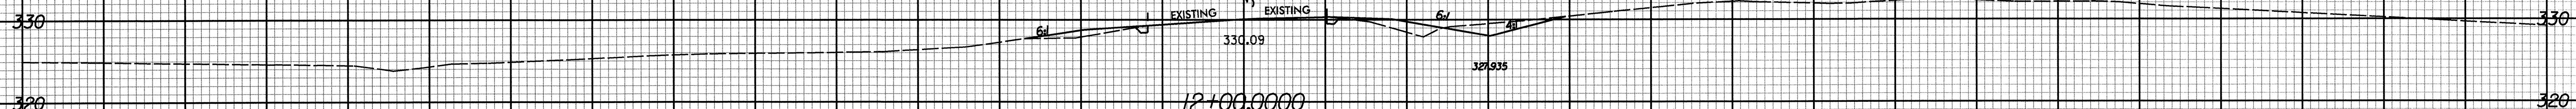

12+00.0000

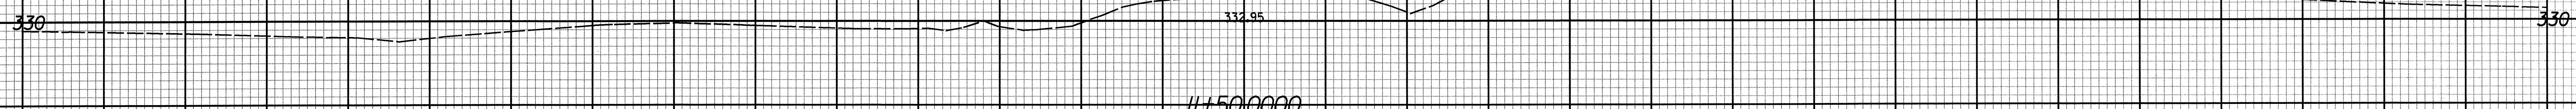

11+50.0000

140 130 120 110 100 90 80 70 60 50 40 30 20 10 0 10 20 30 40 50 60 70 80 90 100 110 120 130 140 150

-L-