



332A CABINET
LEFT SIDE

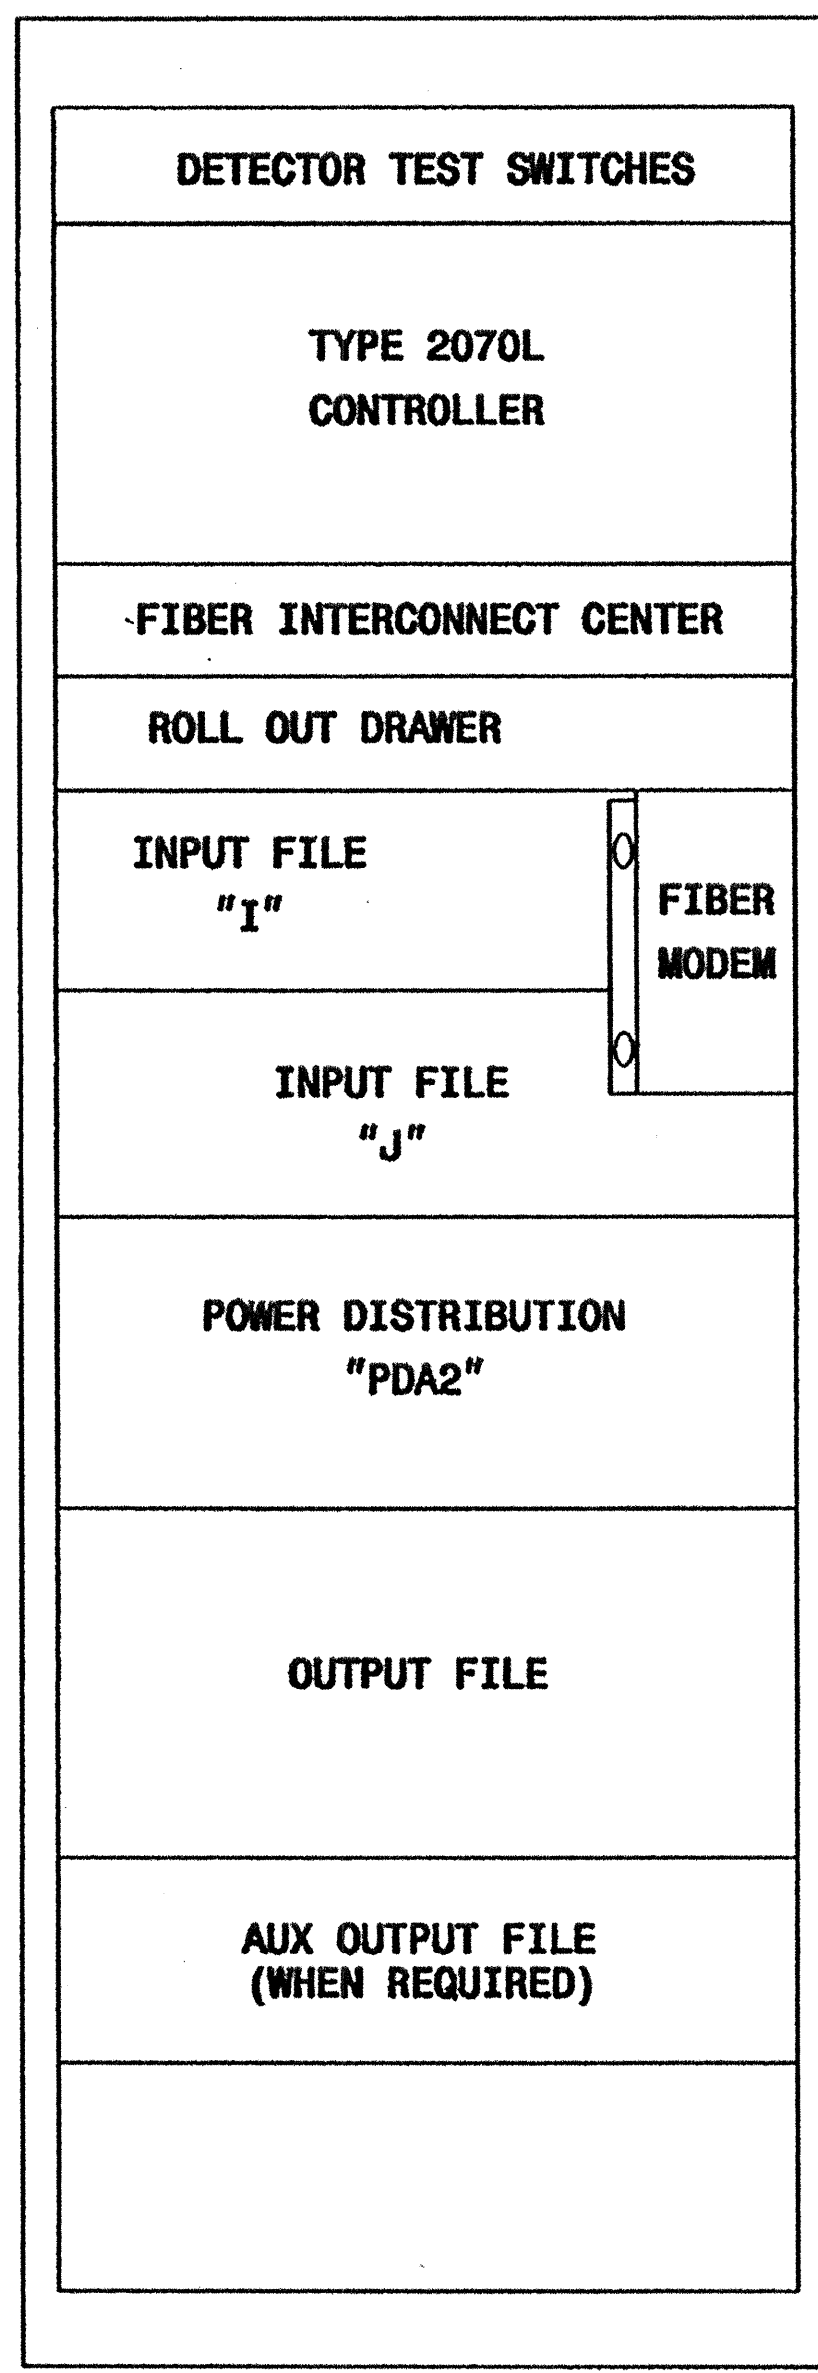

332A CABINET

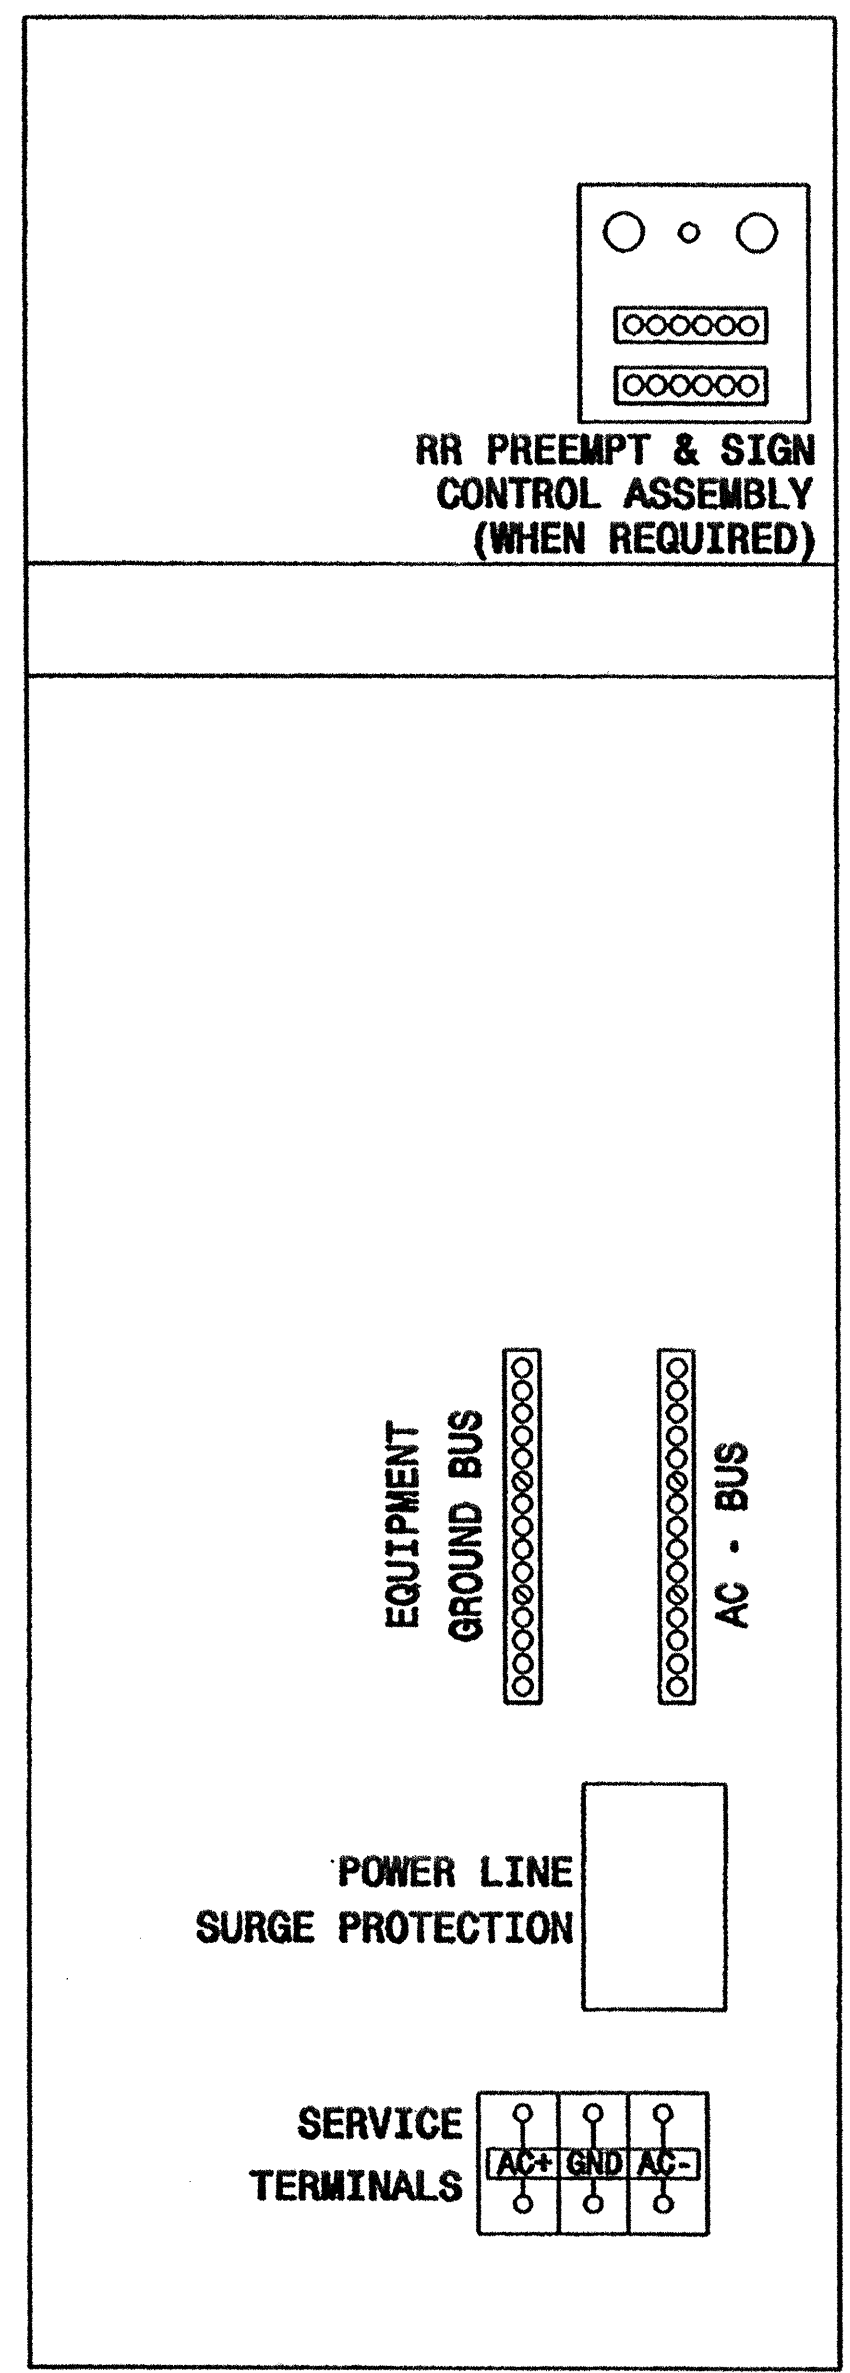

332A CABINET
RIGHT SIDE

REAR VIEW

NOTE

-PROVIDE A 2 " SPACE BETWEEN THE CONTROLLER AND THE ROLL OUT DRAWER TO ACCOMMODATE A FIBER INTERCONNECT CENTER.

Typical Drawing

	<p>Prepared in the Office of Cabinet Component Layout 170 Cabinet Model 332A with 2070L Controller</p>		<p>SEAL NORTH CAROLINA PROFESSIONAL SEAL 16286 ENGINEER MILTON I. DENN</p>
	<p>PLAN DATE: October 2002</p>	<p>REVIEWED BY:</p>	
<p>PREPARED BY: P. L. Alexander</p>	<p>REVIEWED BY:</p>	<p>DATE</p>	<p>SIGNATURE: <i>Milton I. Denn</i> 11/13/02</p>
<p>REVISIONS</p>	<p>INIT.</p>	<p>DATE</p>	<p>DATE</p>
<p>222 N. McDowell St., Raleigh, NC 27603</p>	<p>SIG. INVENTORY NO.</p>	<p>NA</p>	<p>DATE</p>

13-NOV-2002 10:48
U:\woodhill70_cab\rear.dgn
pl alexander