



8/23/99

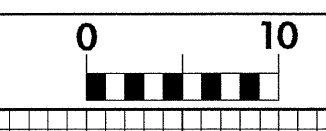

PROJ. REFERENCE NO.	SHEET NO.
U-3302	X-2

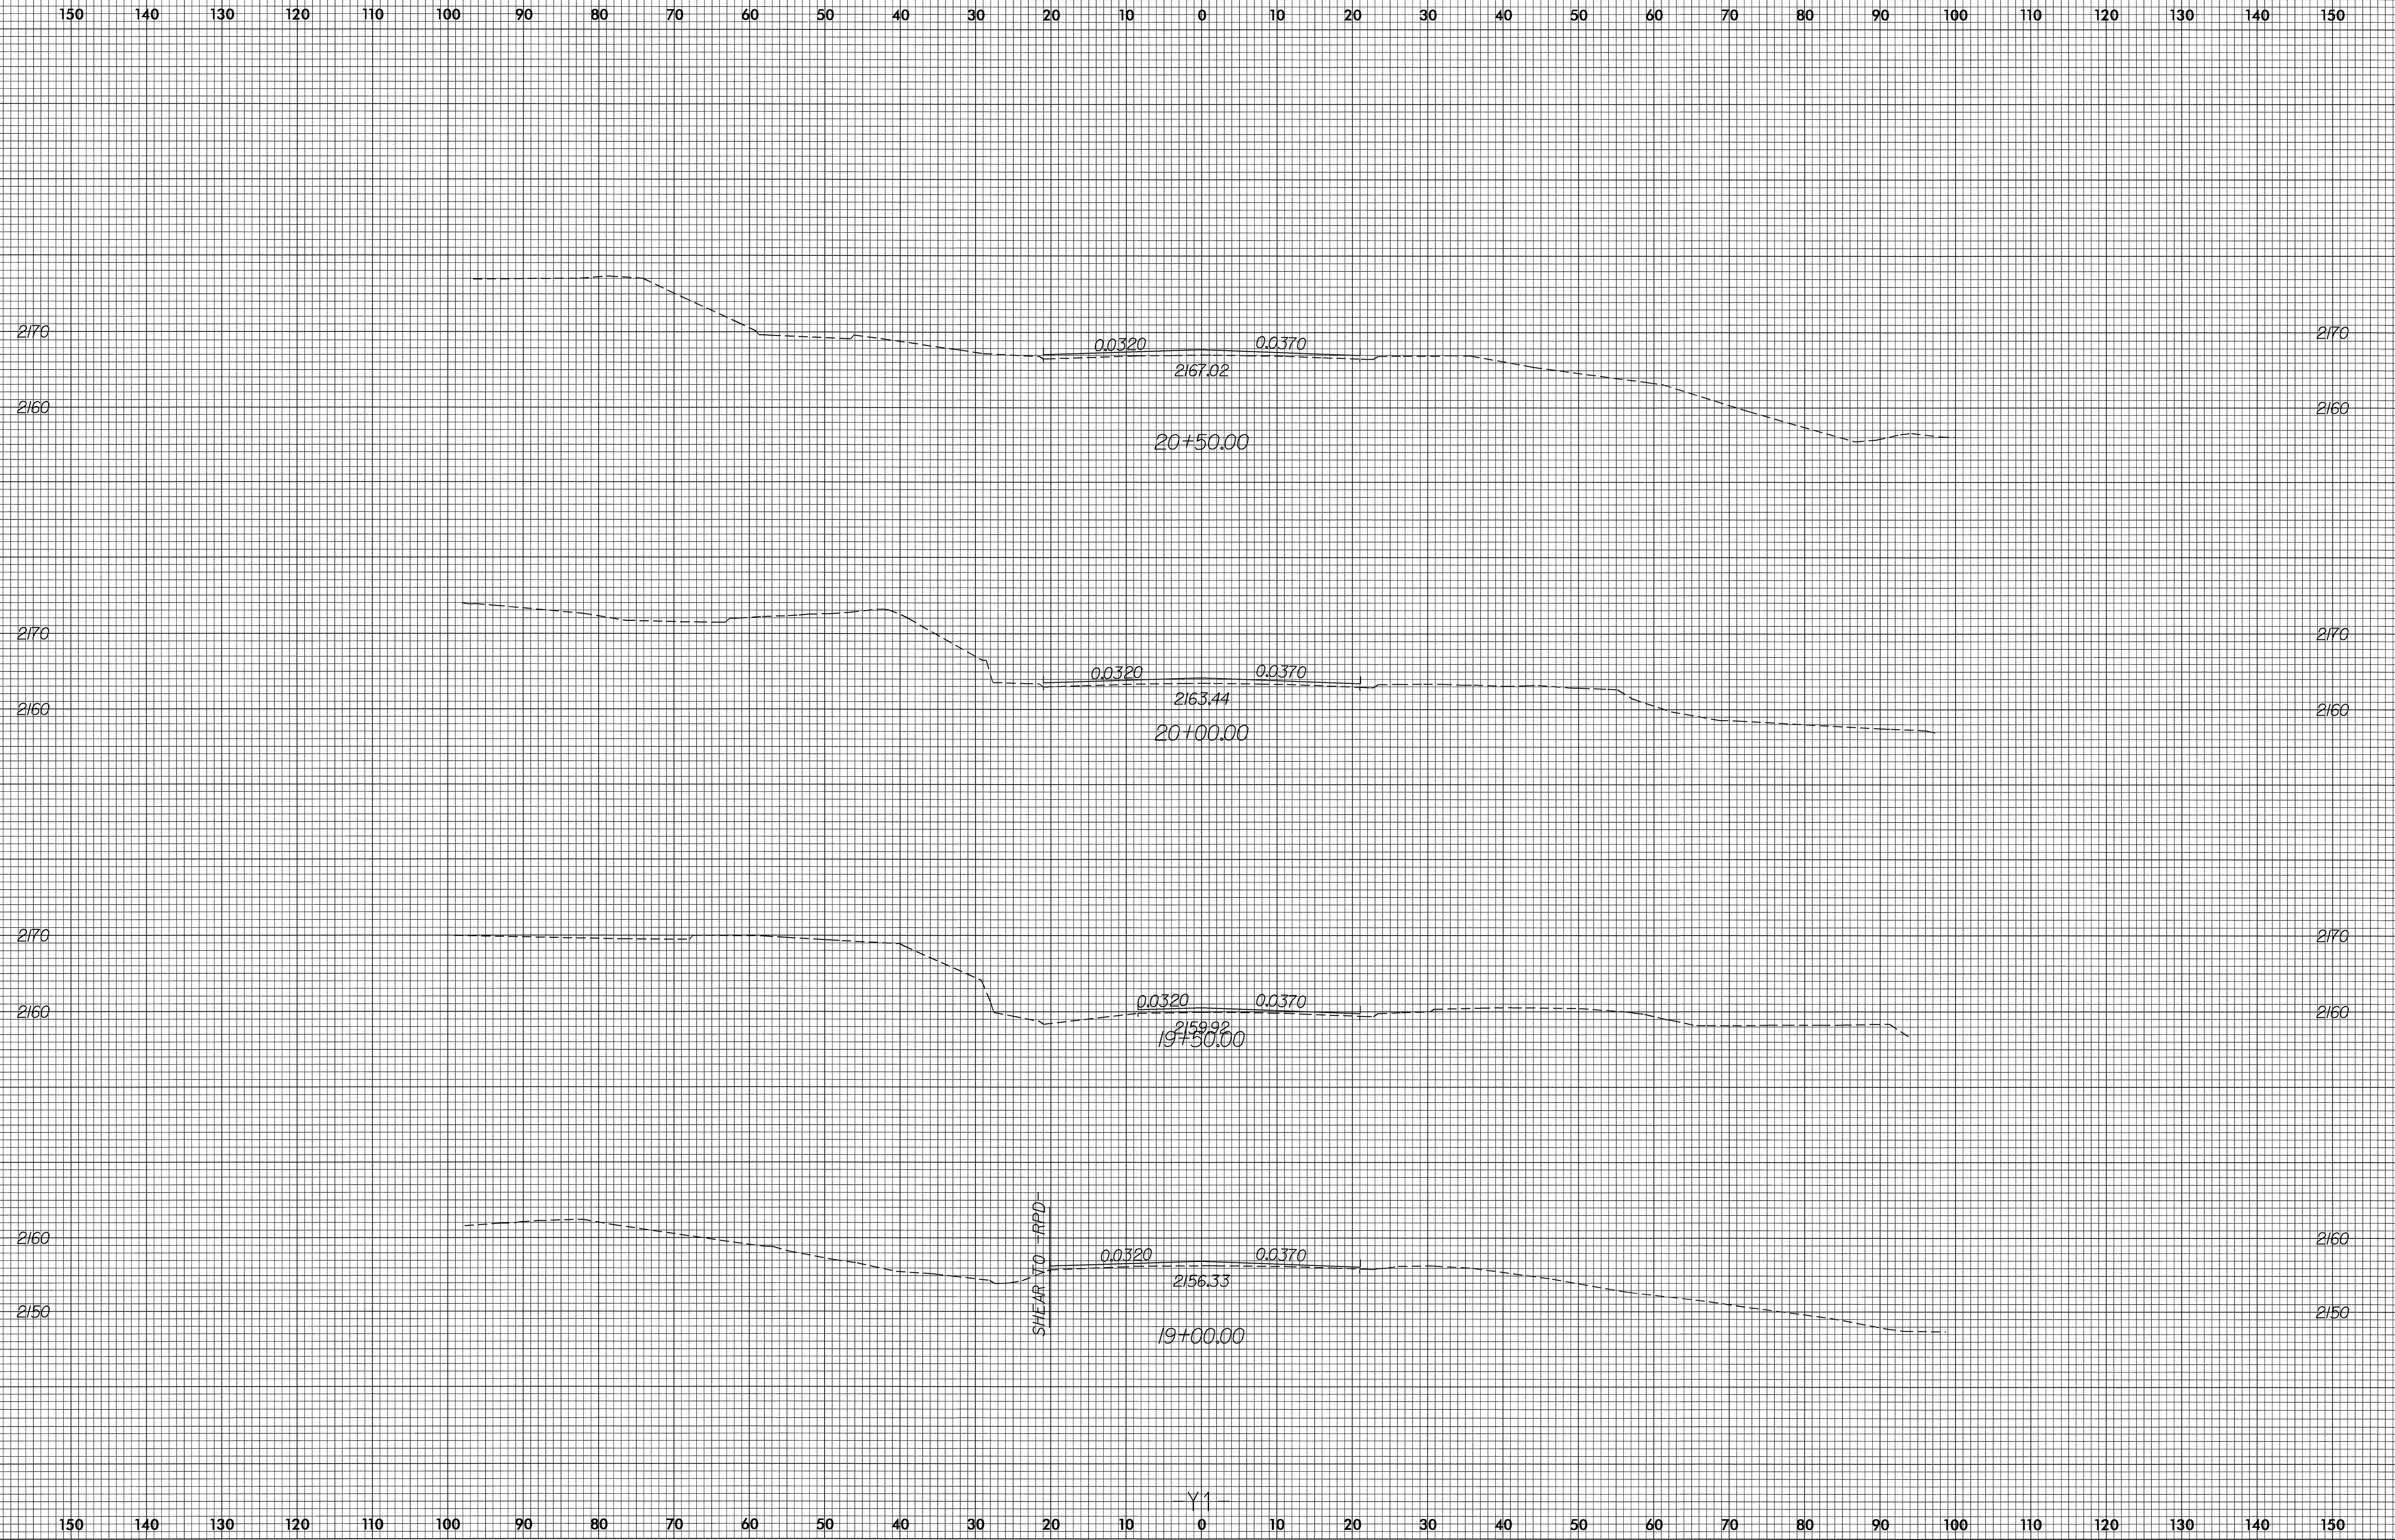

10-JAN-2005 07:24
 P:\sec\y\p\rd\RD212397
 TFDuncan